


DO NOT SCALE FROM THE DRAWING. CHECK ALL DIMENSIONS ON SITE.
IF INFORMATION IS NOT CLEAR OR CONSTANT CONTACT ARCHITECT.
THIS DRAWING IS COPYRIGHT.

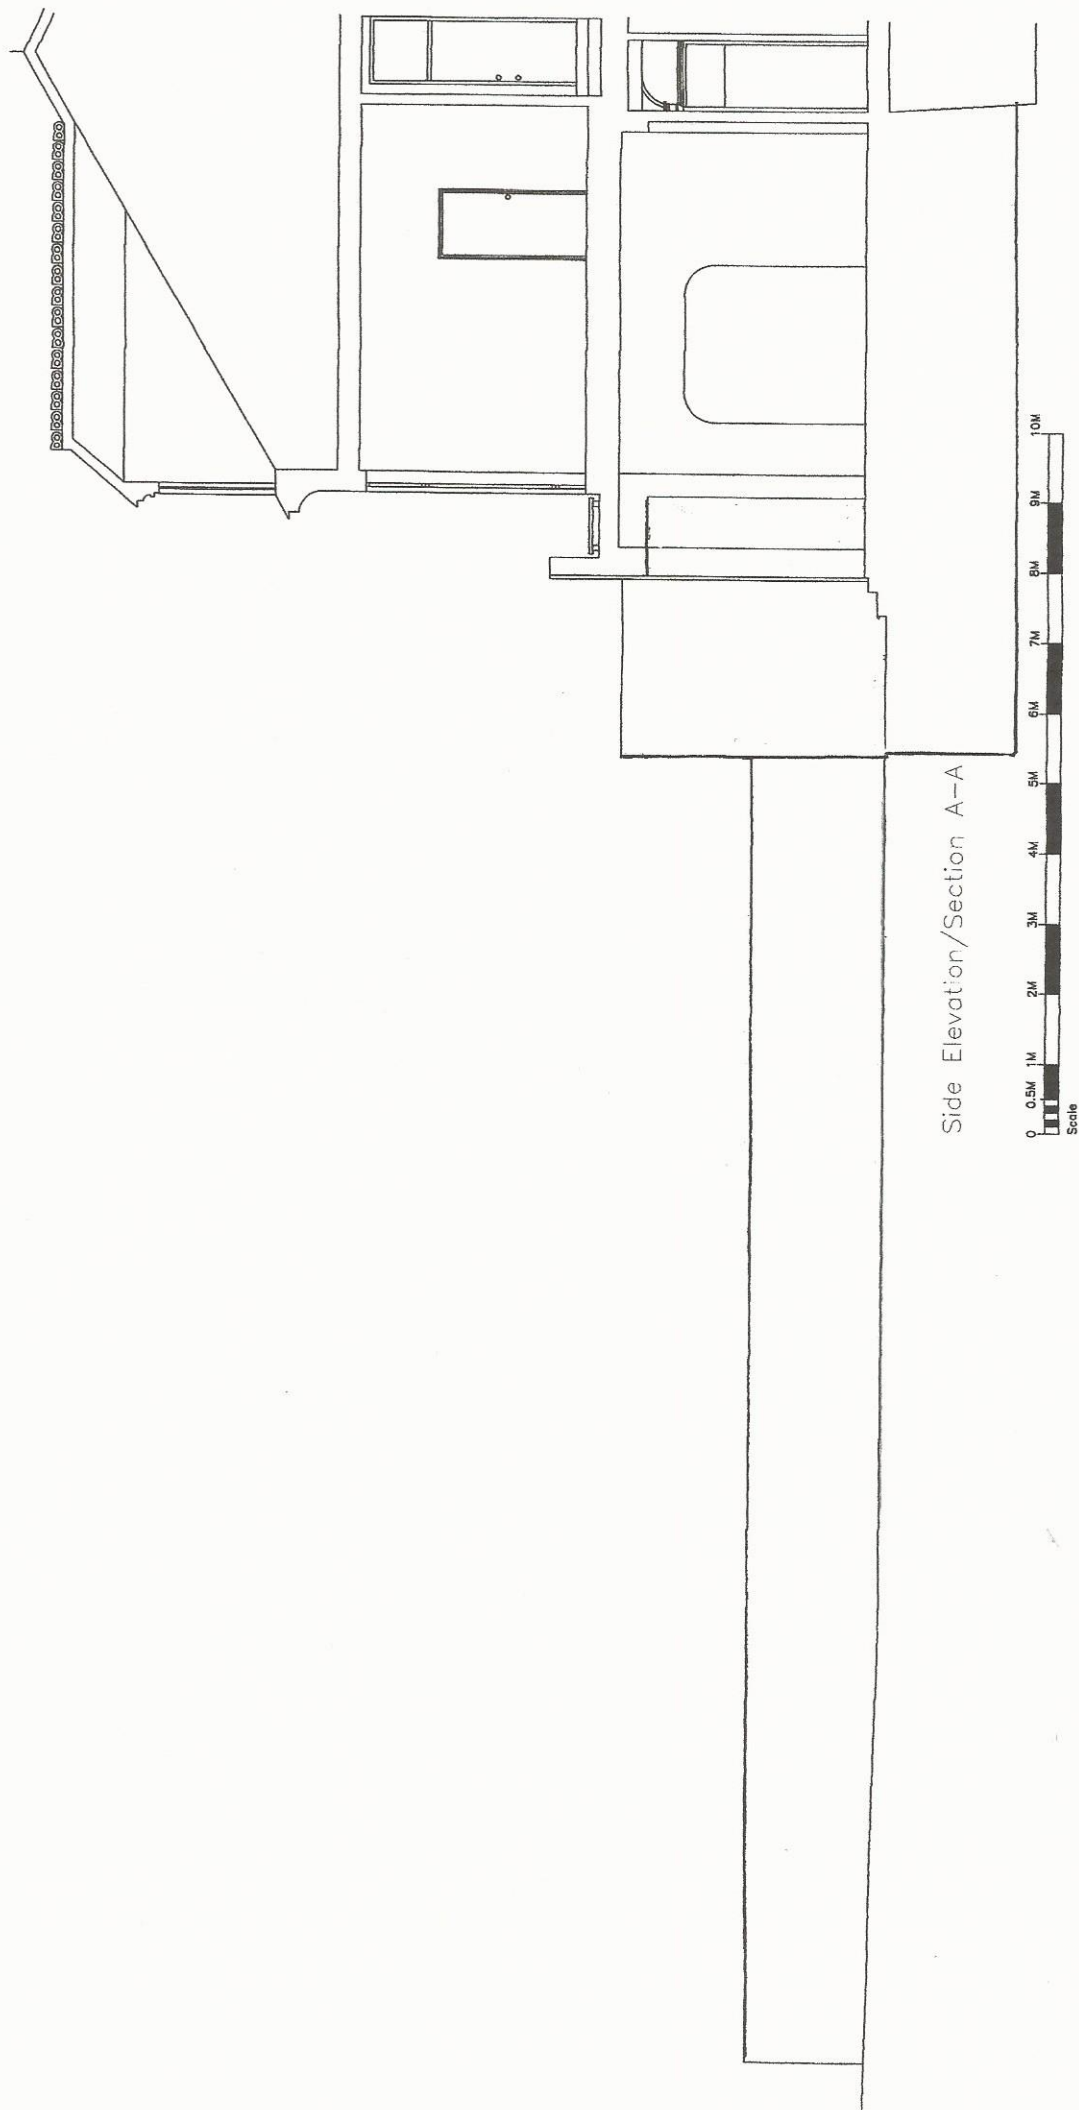

Side Elevation/Section A-A



Client: Mr L G Silver
Project Title: 45 Lancaster Grove
Camden Town
London NW3
Drawing Title: Existing Side Elevation/Section AA
Drawn: 06.03.2012
Scale: 1: @ A
Drawn by: LG.10.04 A
HARTLEYS PROJECTS LTD
PO Box 43391 LONDON N5 1SZ
mail@hartleysltd.com 0207 354 9268