


DO NOT SCALE FROM THIS DRAWING. CHECK ALL DIMENSIONS ON SITE.  
IF INFORMATION IS NOT CLEAR OR CONFLICTING CONSULT ARCHITECT.  
THIS DRAWING IS COPYRIGHT.

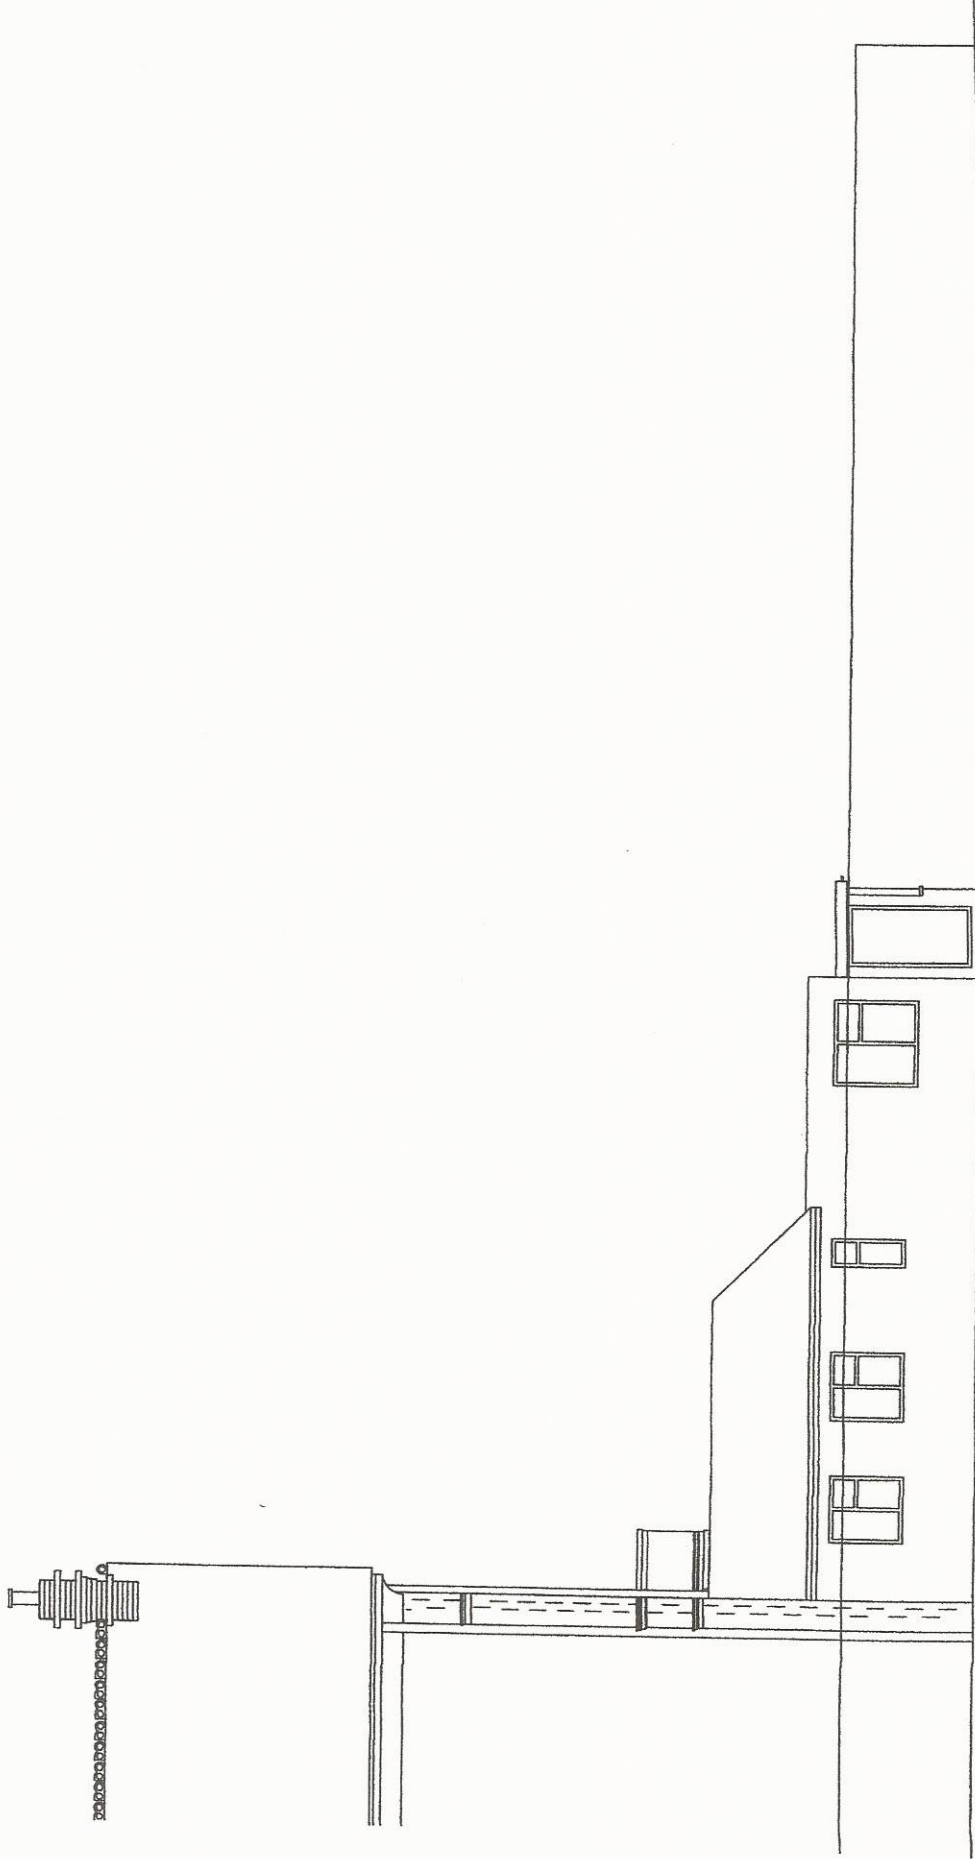

← SIDE ELEVATION →



Client: Mr L G Silver  
Project Title: 46 Lancaster Grove  
Camden Town  
London NW3  
Drawing Title: PRE EXISTING SIDE ELEVATION  
Drawn: 06.03.2012  
Scale: 1:50 @ A1 1:100 @ A3  
Drawn By: LG.10.13  
HARTLEYS PROJECTS LTD  
PO Box 43391 LONDON N5 1SZ  
mail@hartleysltd.com 0207 354 9268