




ELEVATION 01 1:50 at A1

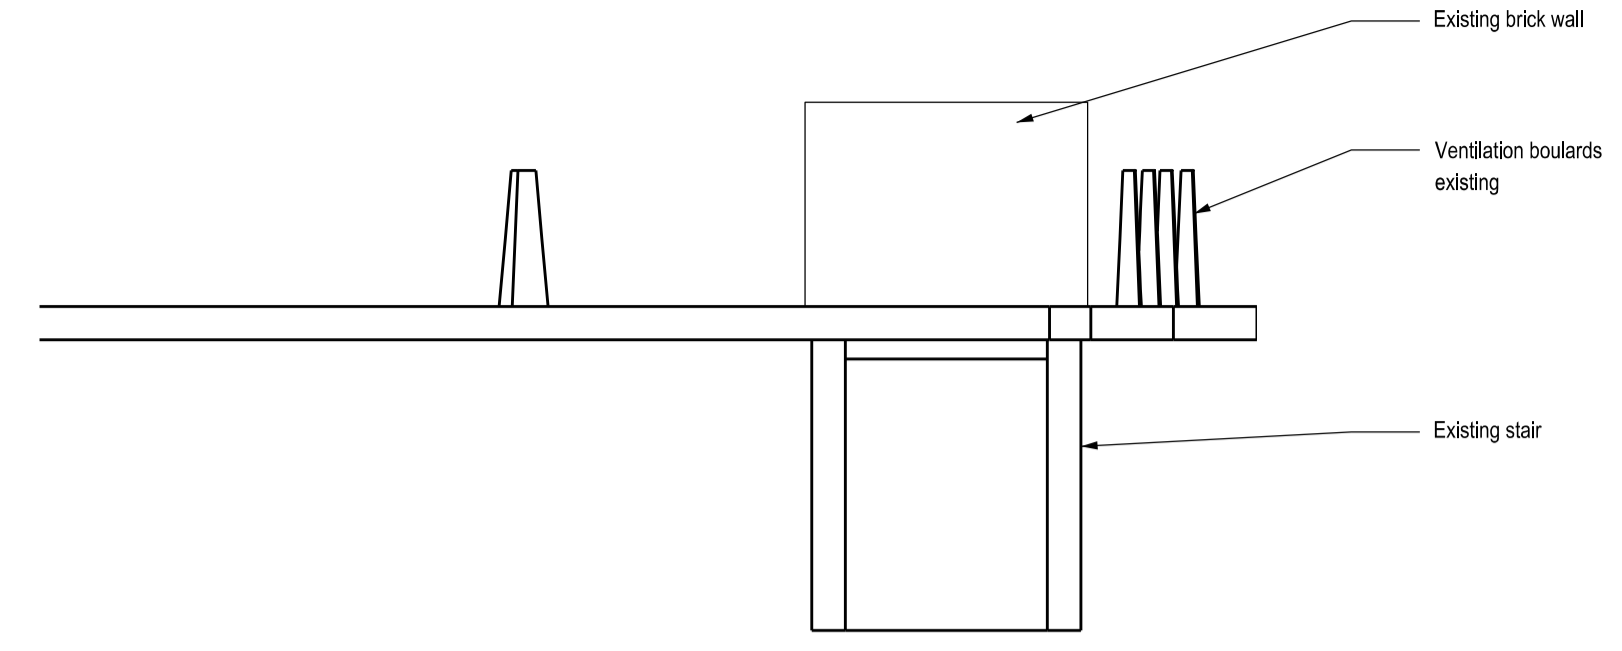


ELEVATION 03 1:50 at A1

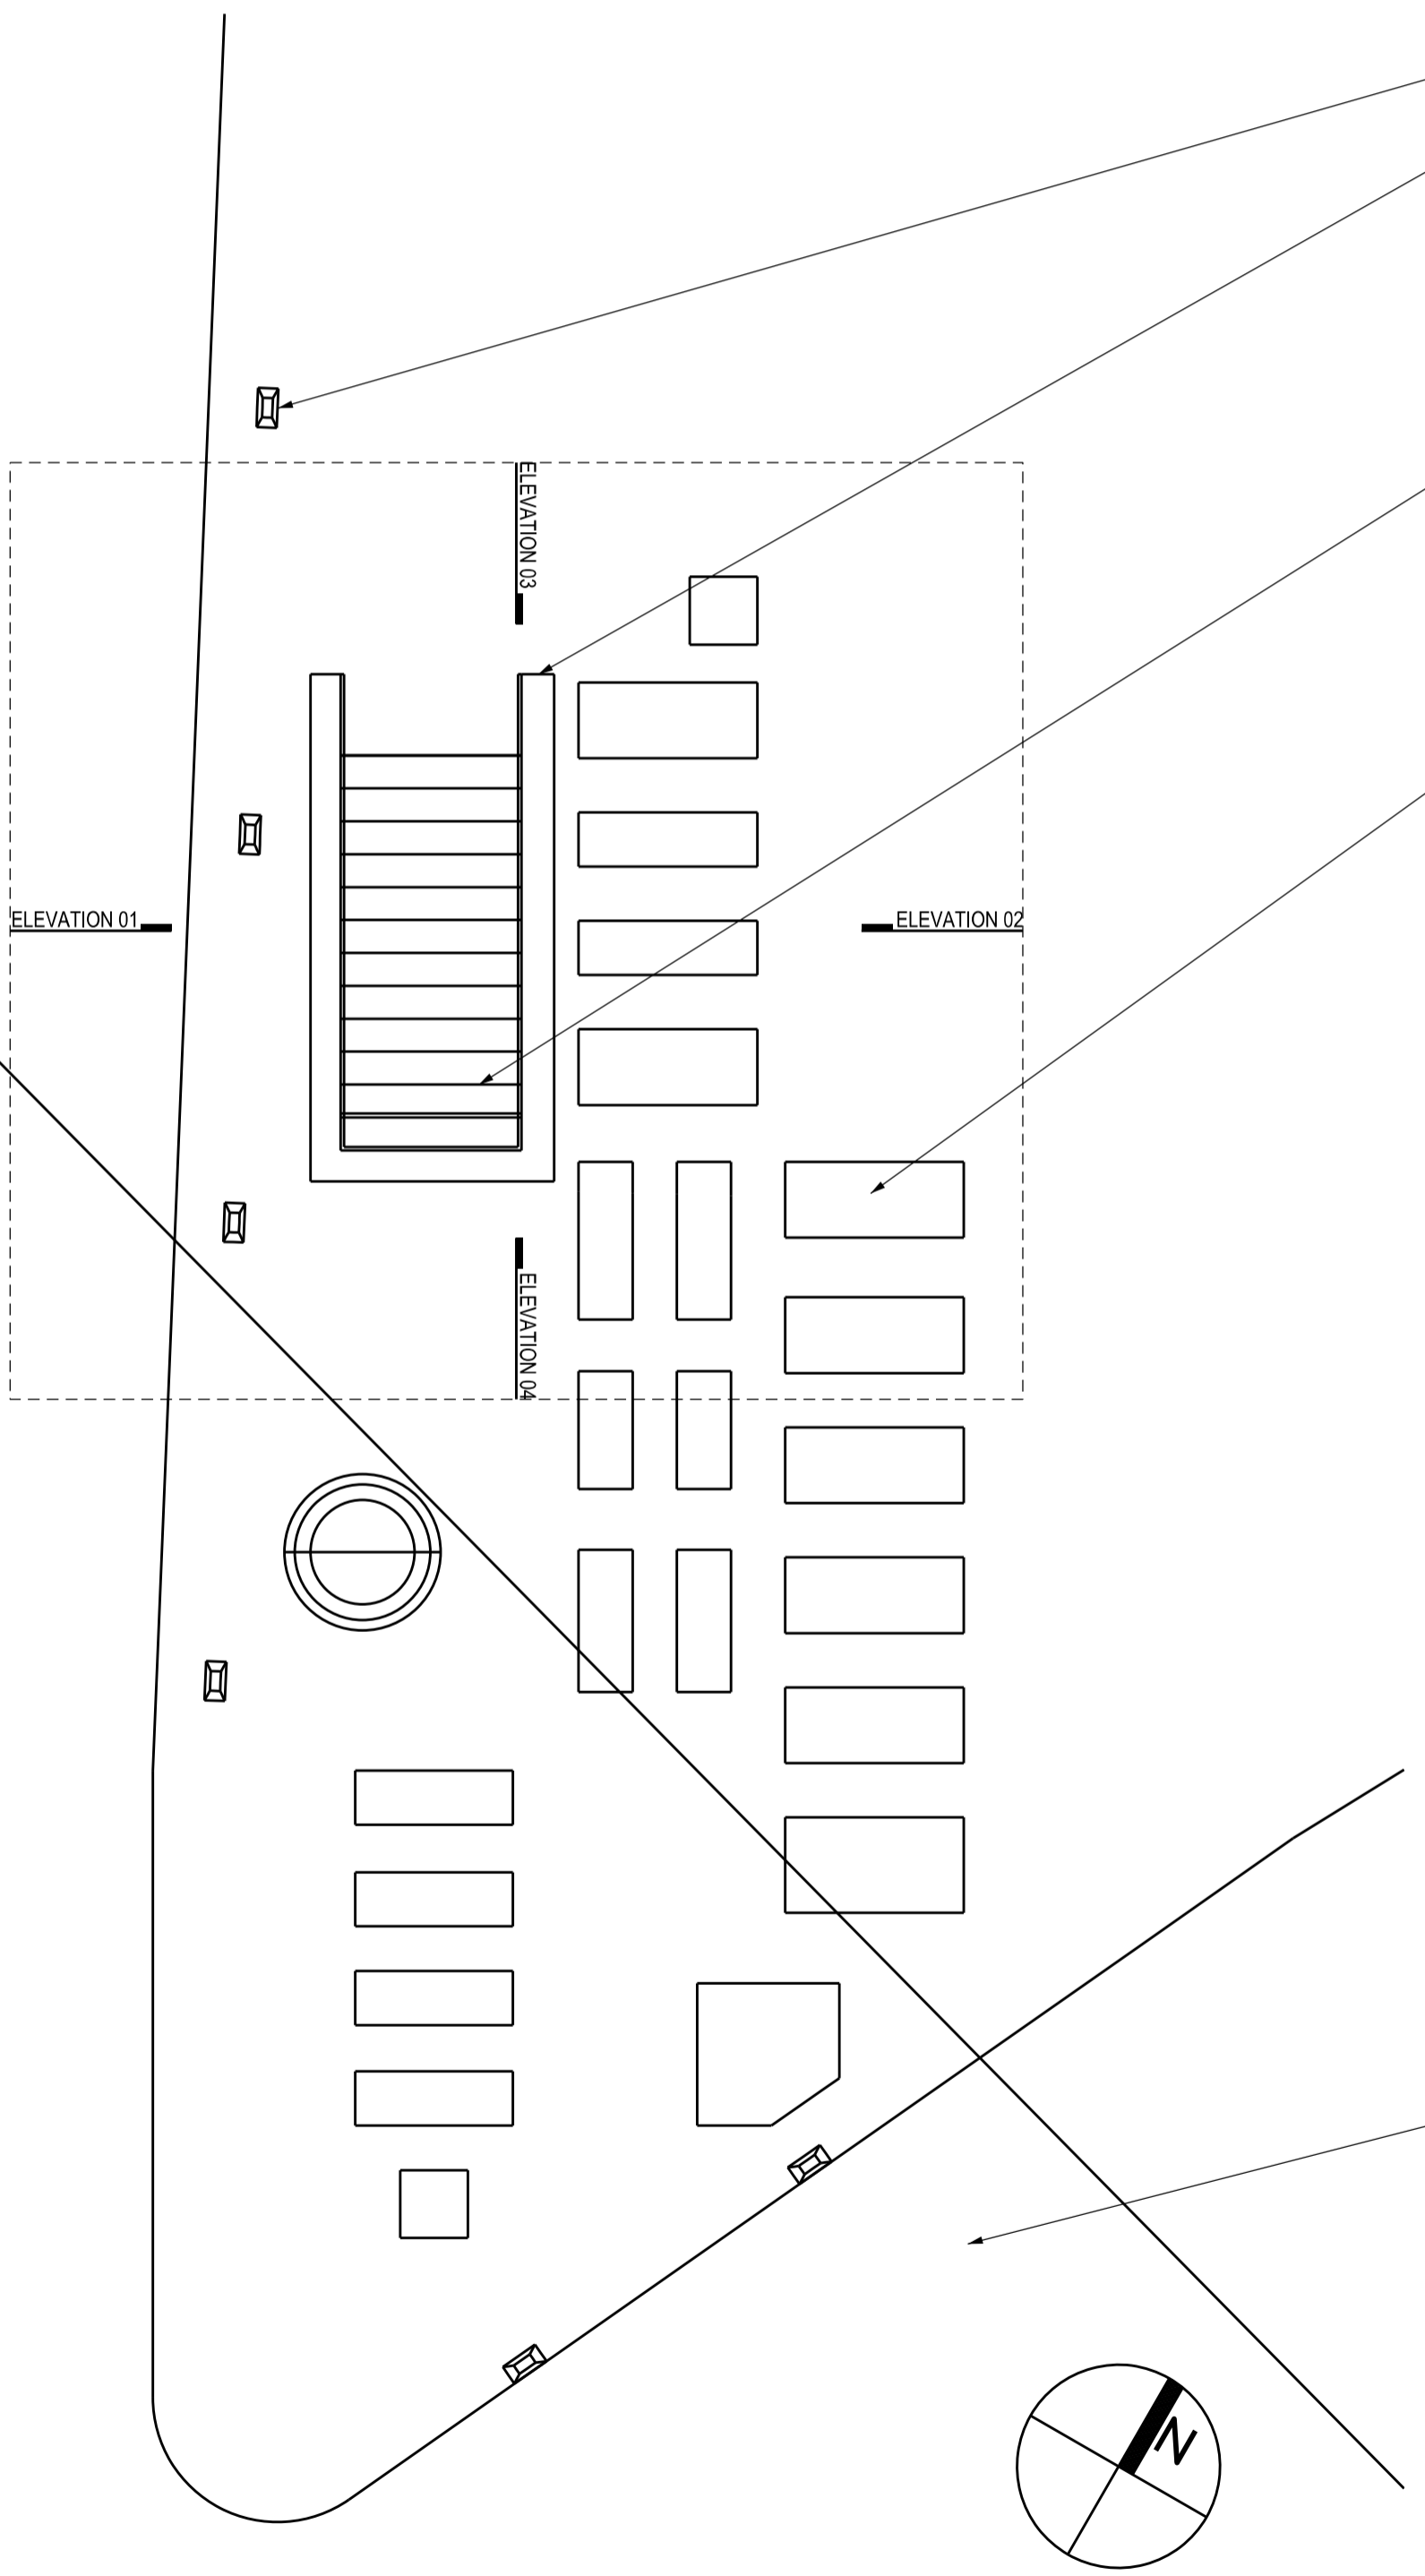


Roof plan 1:50 at A1

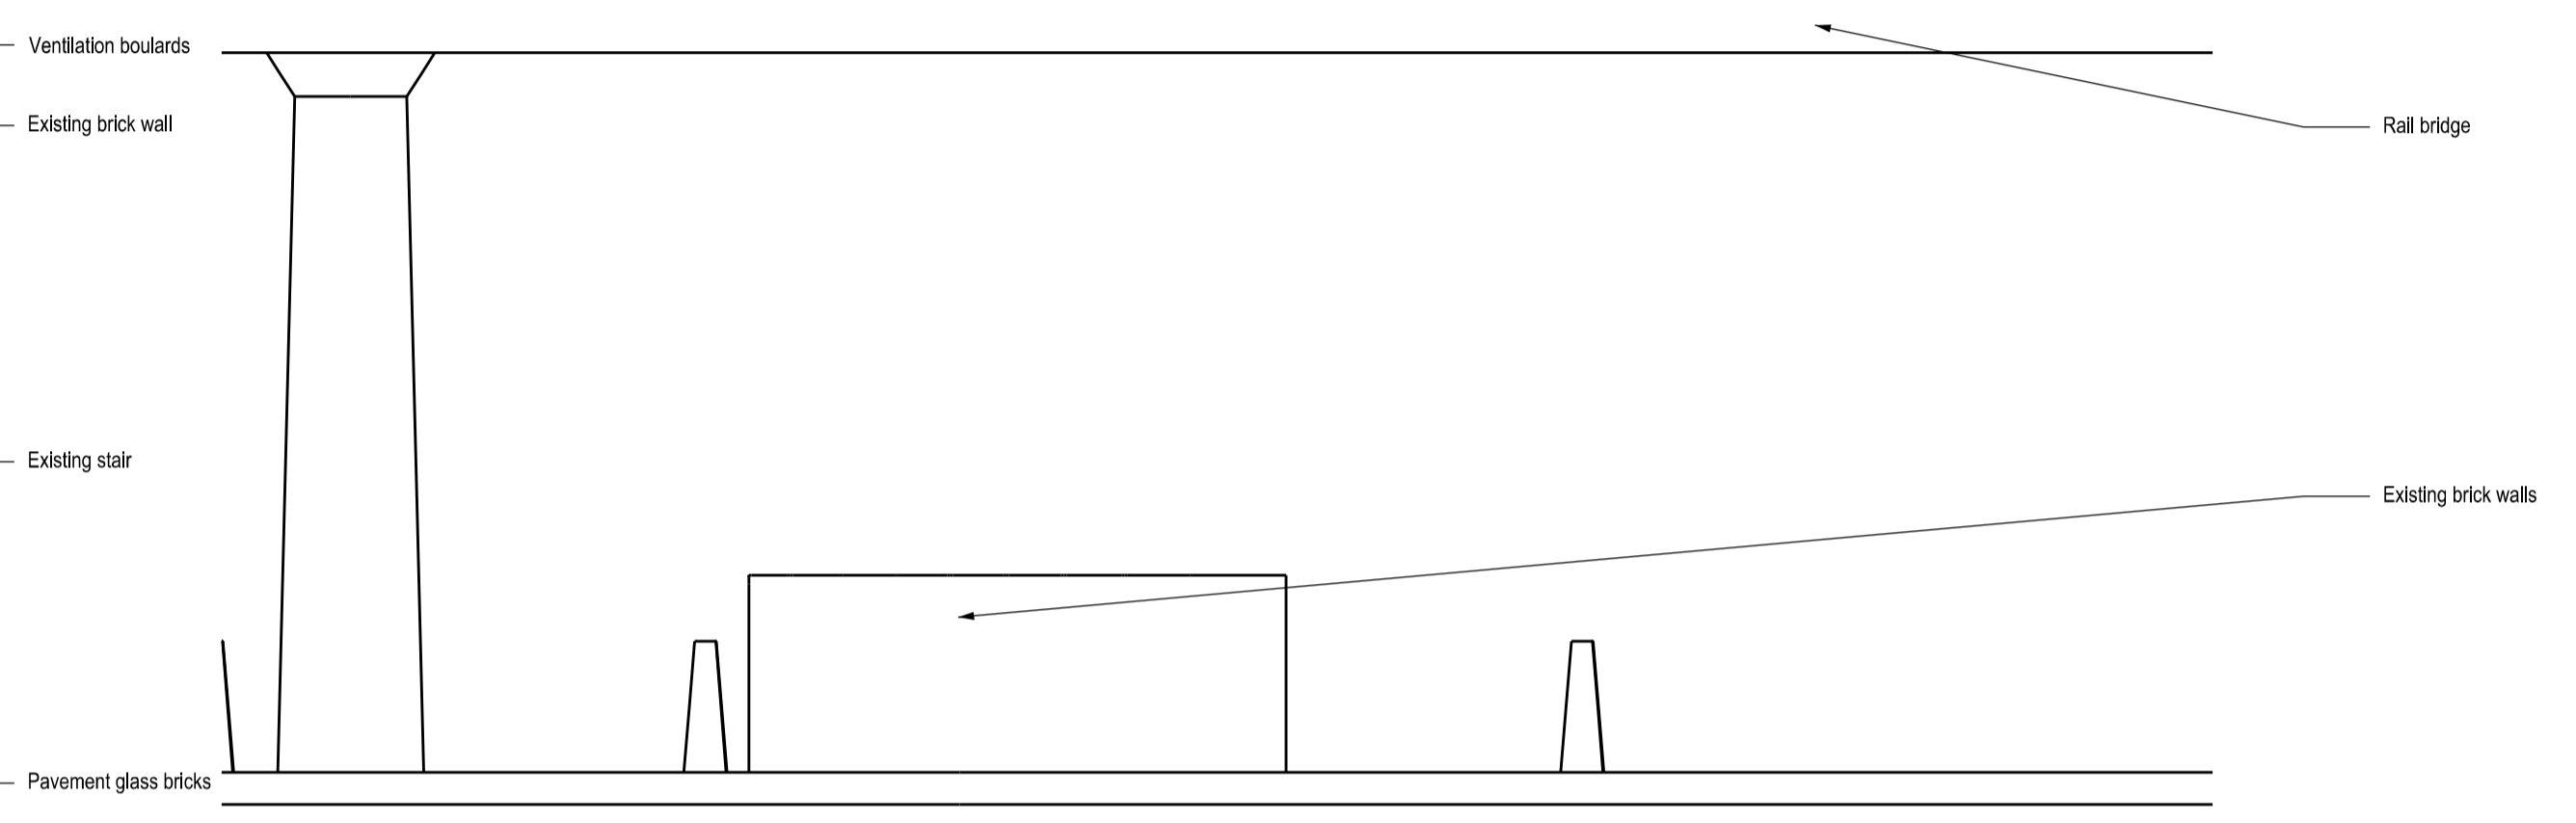

ELEVATION 02 1:50 at A1

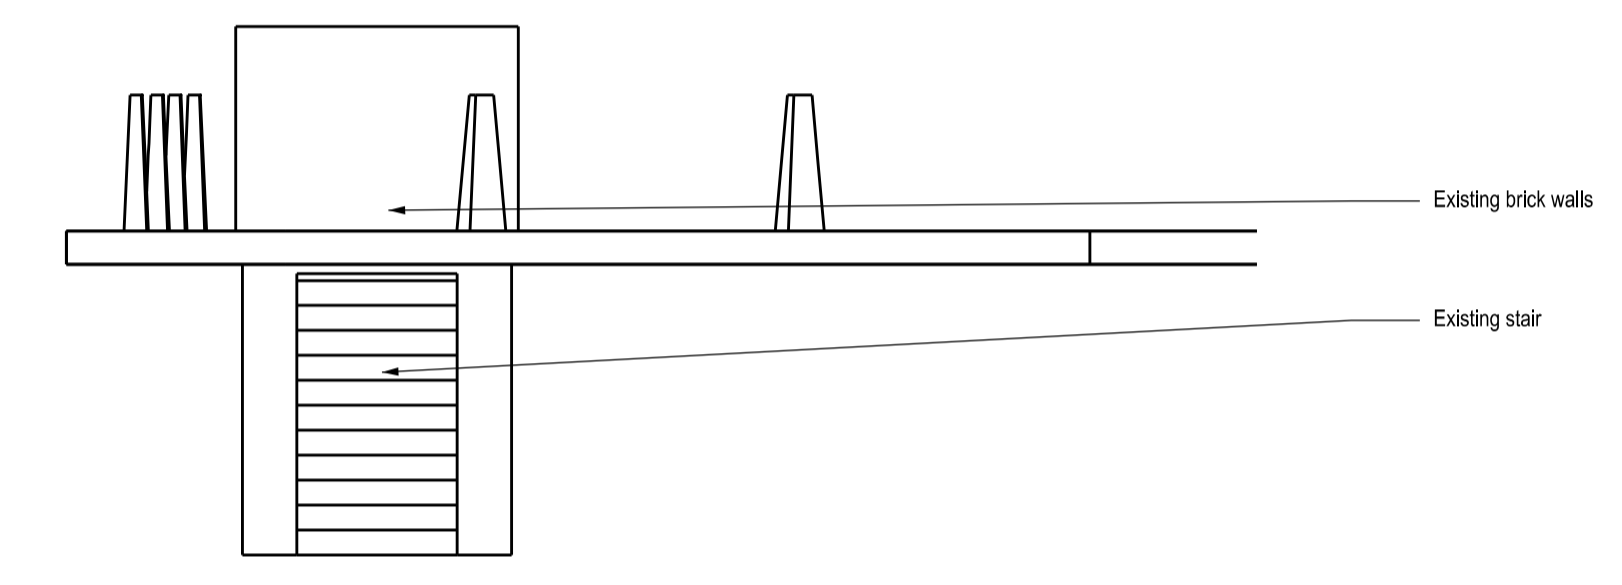


ELEVATION 04 1:50 at A1

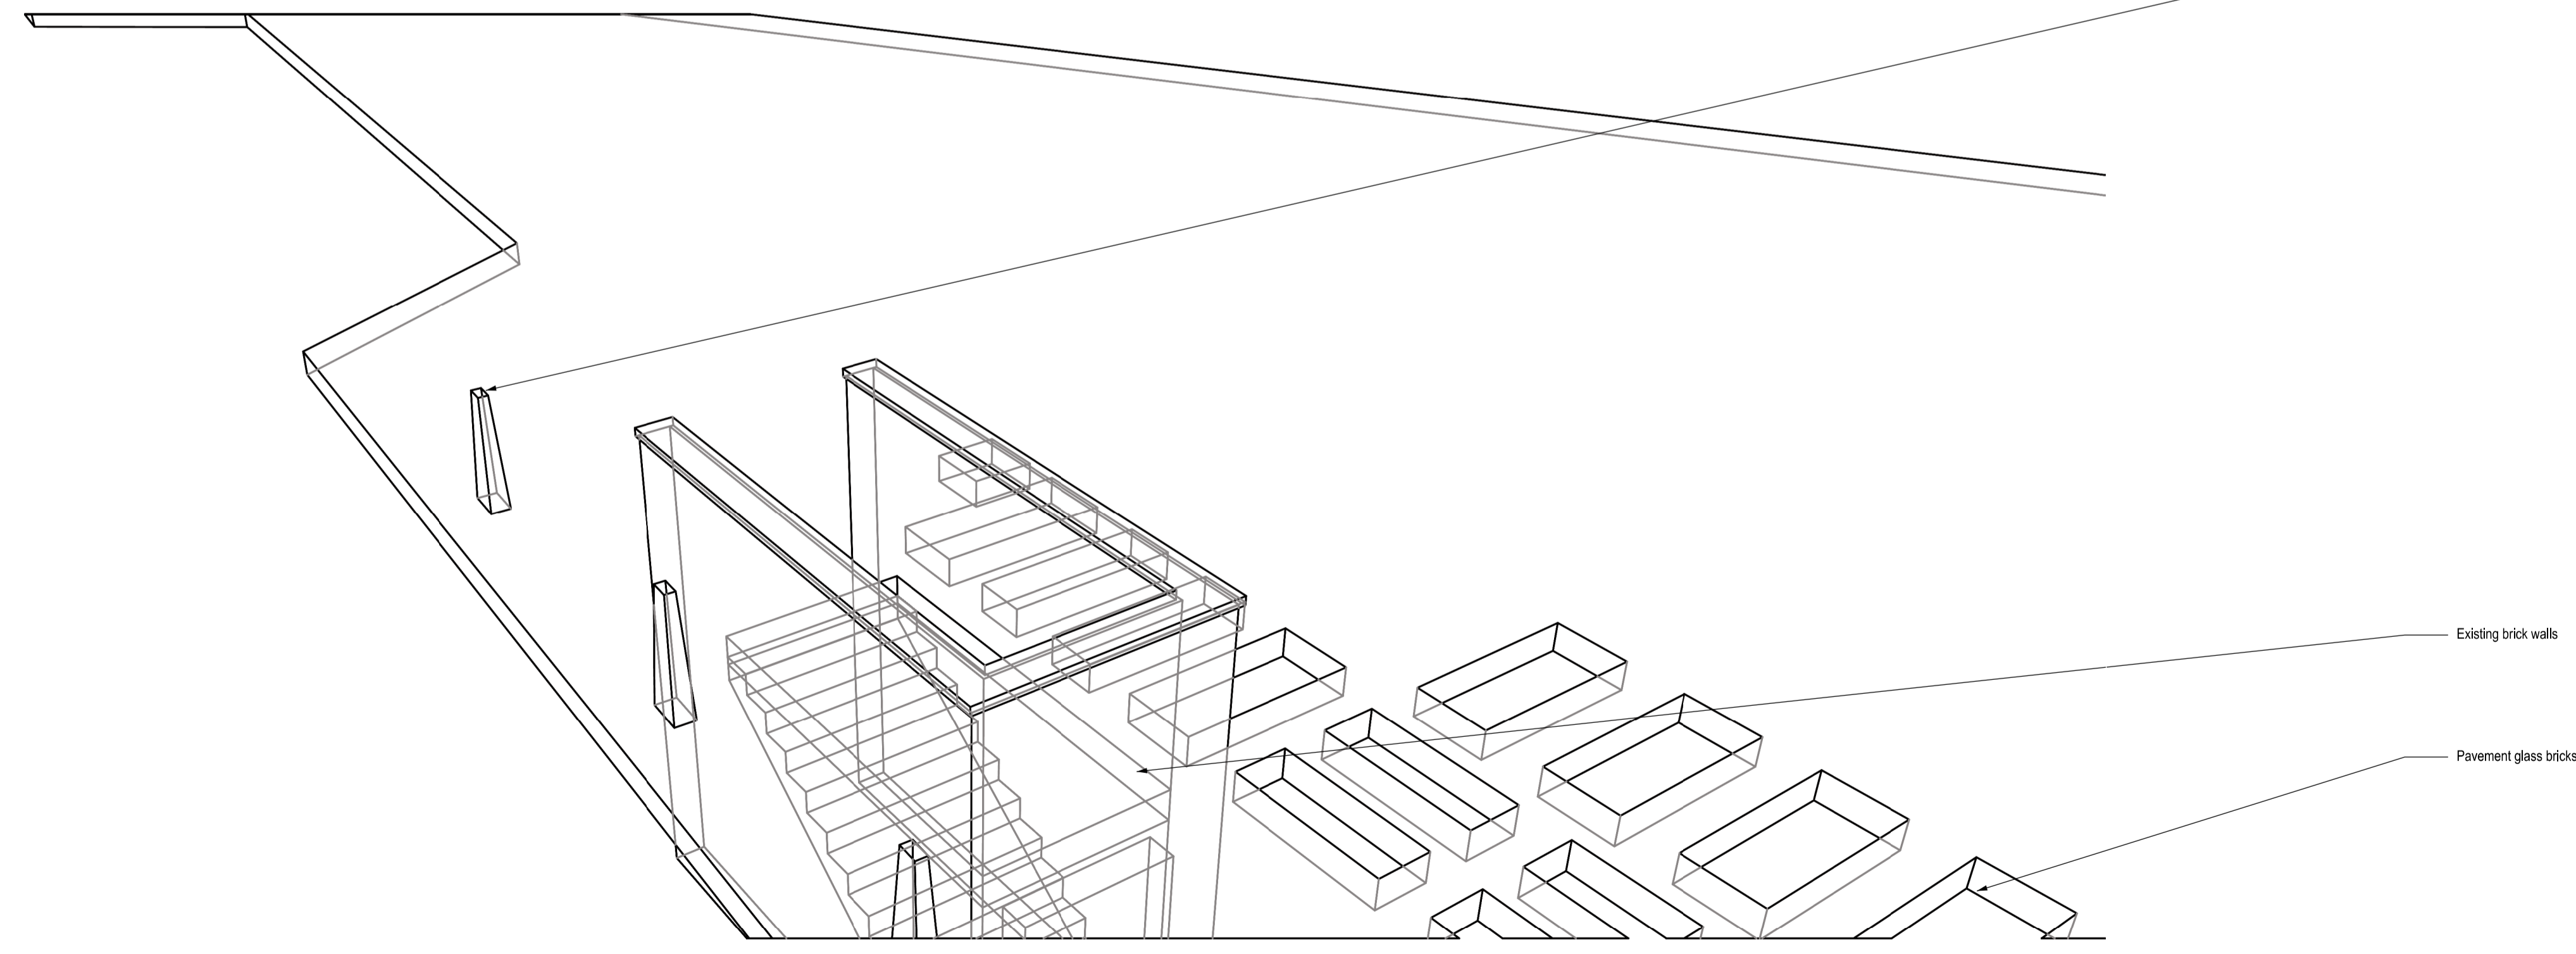

Axonometric view NTS at A1

NOTES

Do not scale off this drawing unless as part of a planning application  
All dimensions to be checked on site  
© Copyright Ultra Vibe Designers Architects Limited

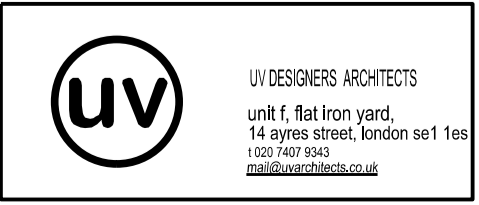

WCBAR  
corner royal college street and camden rd  
TITLE: AS EXISTING  
SCALE: SEE DRAWING AT A1  
DATE: 18/12/2017

STAGE C  
EX(00)001