

TOB- Proposed
30.03 FFL

Third Floor- Proposed
26.78. FFL

Second Floor- Proposed
24.18 FFL


First Floor- Proposed
21.88 FFL
First Floor- Proposed
21.48 FFL

Ground Floor- Proposed
18.48 FFL
(All of building)

Lower Ground
Floor- Proposed
15.55 FFL
(All of building)

Basement Floor
Proposed
12.45 FFL
(All of building)

Proposed Section AA
Mixed Use Scheme

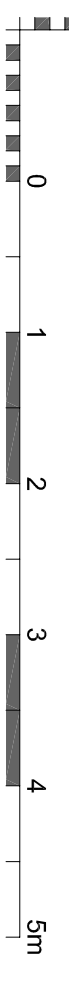

Brooks Murray Architects
12A, 14A
+44 (0)2077399355 info@brooksmurray.com

**brooks
murray**

CLIENT: Simon Firth
JOB: 51 Calthorpe Street
Comden
London WC1X 0HH

DRAWING TITLE:
Proposed
Section AA

SCALE: 1:50 @ A1:200 @ A3
DATE: APRIL 2017
STATUS: PA
DRAWING NUMBER: 939M-300
REV: SS
ISSUED BY: SS