


All drawings & designs are subject to final approval by the assigned Principal Designer, local authority and fire officer, which is the responsibility of the client.

Do not scale from this drawing. All dimensions to be checked on site. Dimensions shown in millimetres.

General Notes:

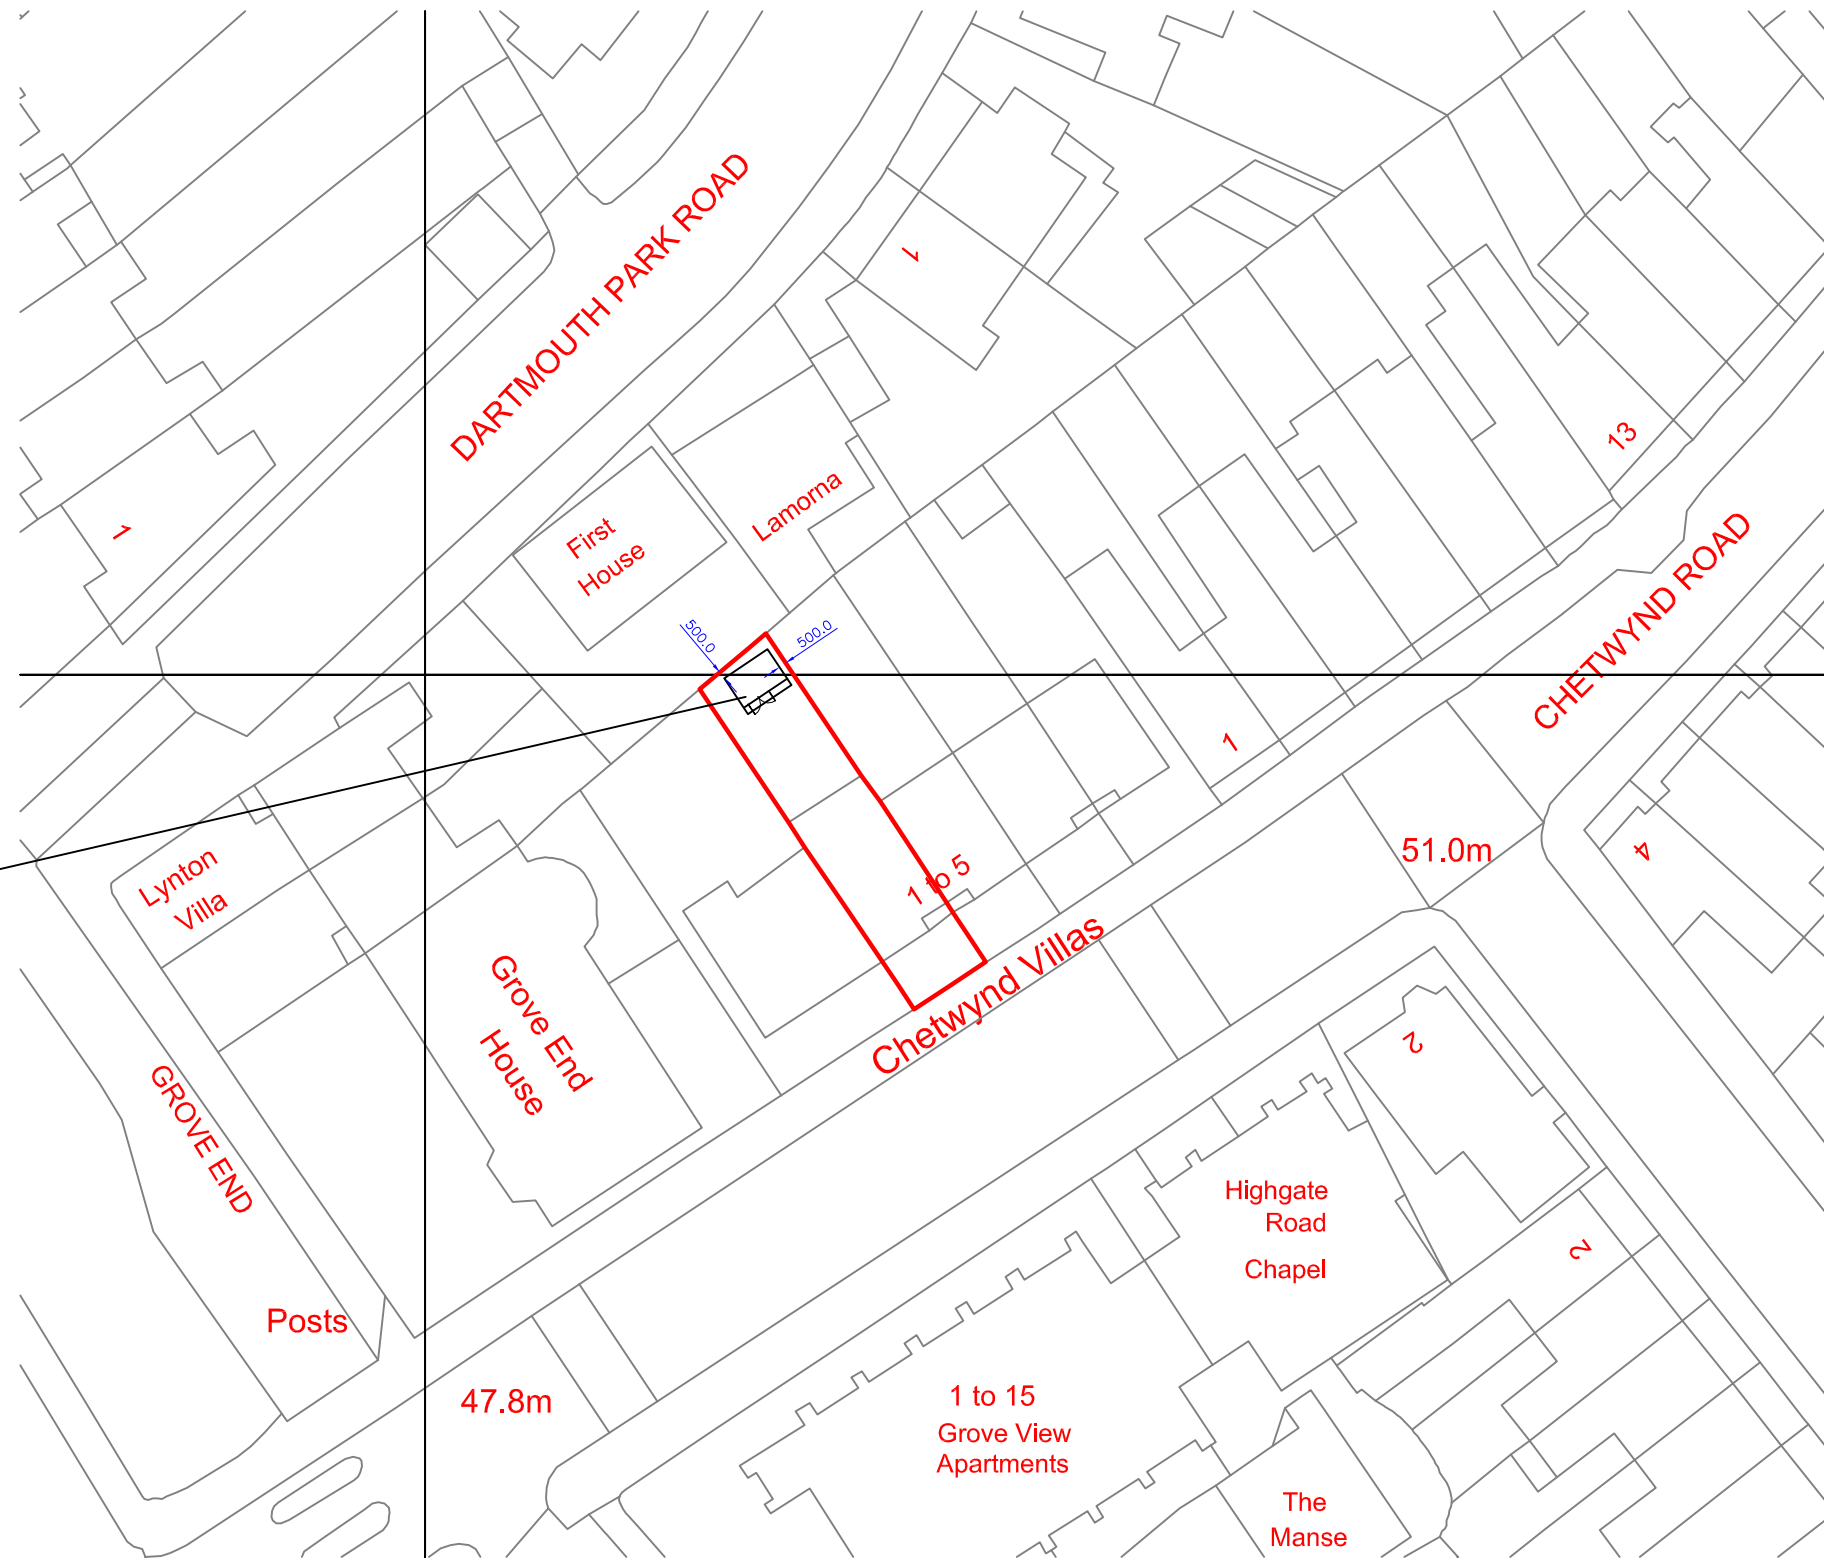

GARDEN OFFICE LOCATION



OS LICENSE No. 1940850
OS PARTNER LICENSE No. 100031961

| No. | Revision/ Issue | Date |
|-----|----------------------|----------|
| A | DRAWING NUMBER ADDED | 02.03.18 |



Client Name and Address
Sophie Watson
2 Chetwynd Villas
London
NW5 1BT

Client Name and Address
SOLO ULTRA 2017
SMART OFFICE
BLOCK PLAN

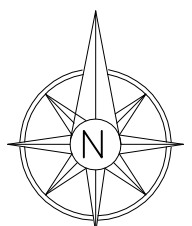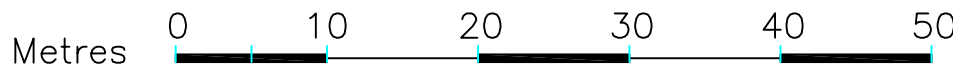

| | | | |
|-------------|------------|----------------------|-------------|
| Project No. | 201326 | Drawing No. | 201326B01_A |
| Date | 30 01 2018 | SMART GARDEN OFFICES | |
| Scale | 1-500 | A3 | |