



new windows to match around
householder details view
the elevation

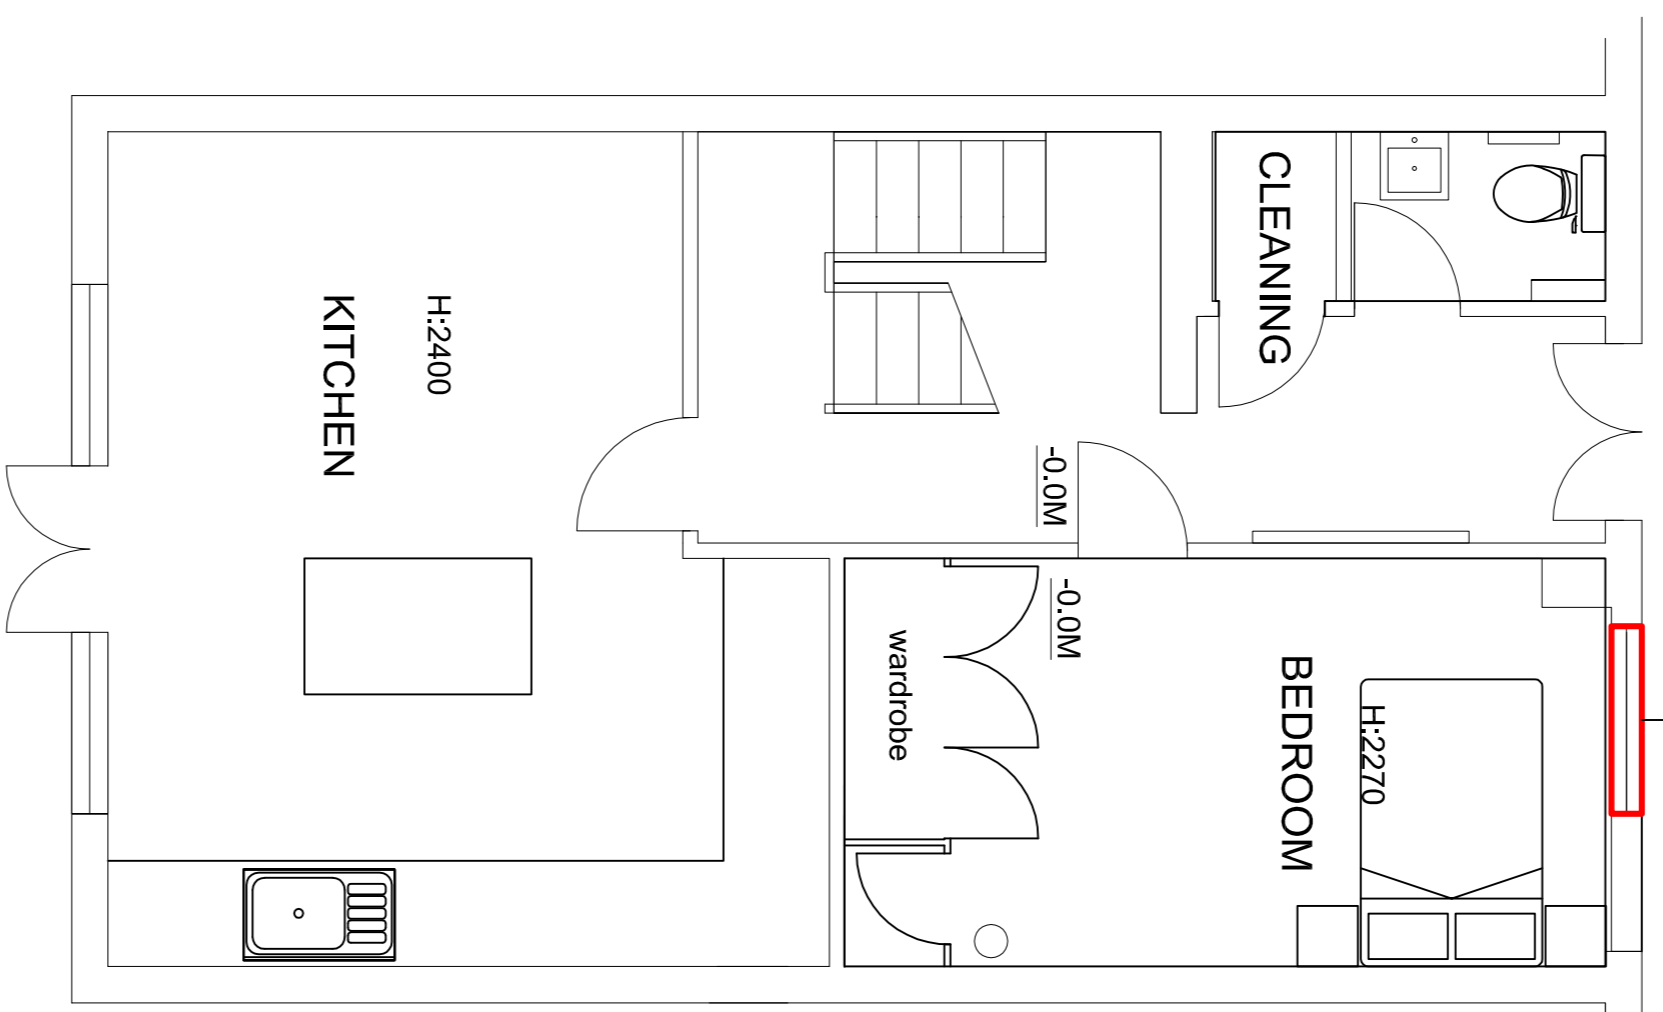

PROPOSAL GF PLAN

— remove existing garage shutter
change to windows showing
proposal elevation to match
around household, a new plasterboard
wardrobe apply to new Bedroom

existing garage shutters

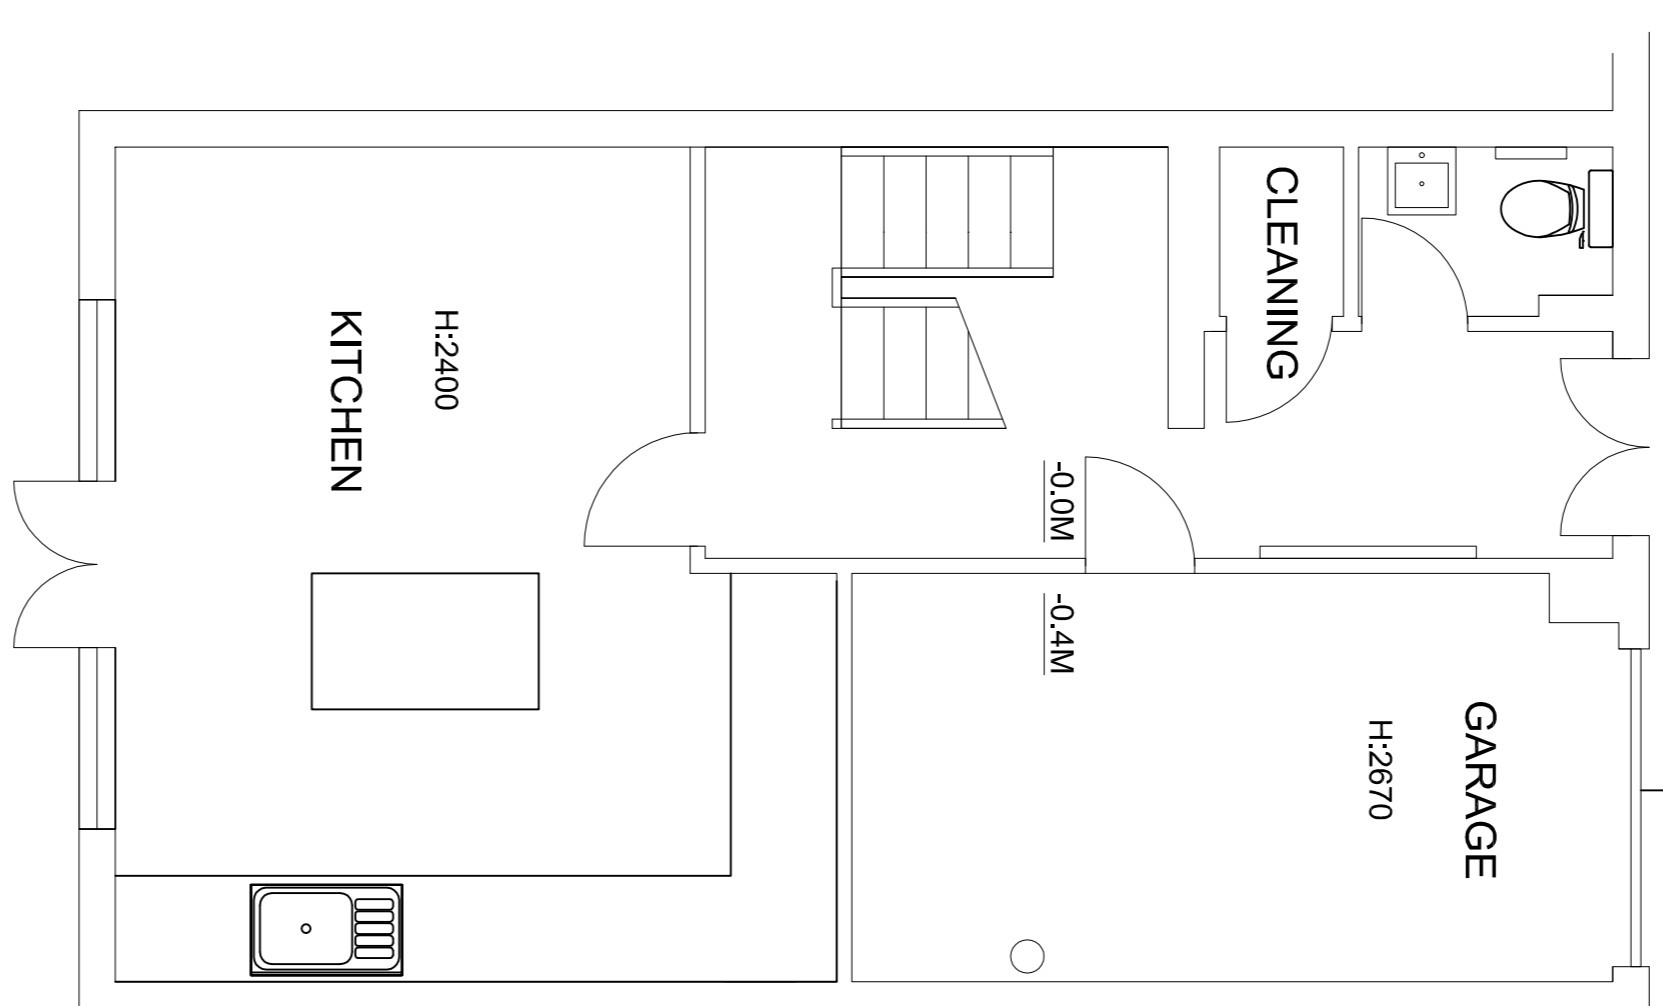

EXISTING GF PLAN

Specific notes:
General notes: 1. Do not scale drawings.
Dimensions govern. 2. All dimensions are
in millimeters unless noted otherwise. 3. All
dimensions shall be verified on site before
proceeding with the work. 4. JRC Group
shall be notified in writing of any
discrepancies.

Important notes:

Rev.	Date	Issue Details

Rev.	Date	Issue Details

Project	12 Lower Merton Rise LONDON NW3 3SP
Client	AVIN INT
Title	EXISTING AND PROSOSAL GF PLAN

Date	20/02/2018	Project No.	0021
Originator	OC YAN	Checked	OC YAN
Dwg. no.	P100	Scale	A1 1:50
UNITED DESIGN & PROJECT MANAGEMENT		Rev.	
T: 02085 435 988 M: 07737 504 760 E: oldcolour2000@hotmail.com			

