
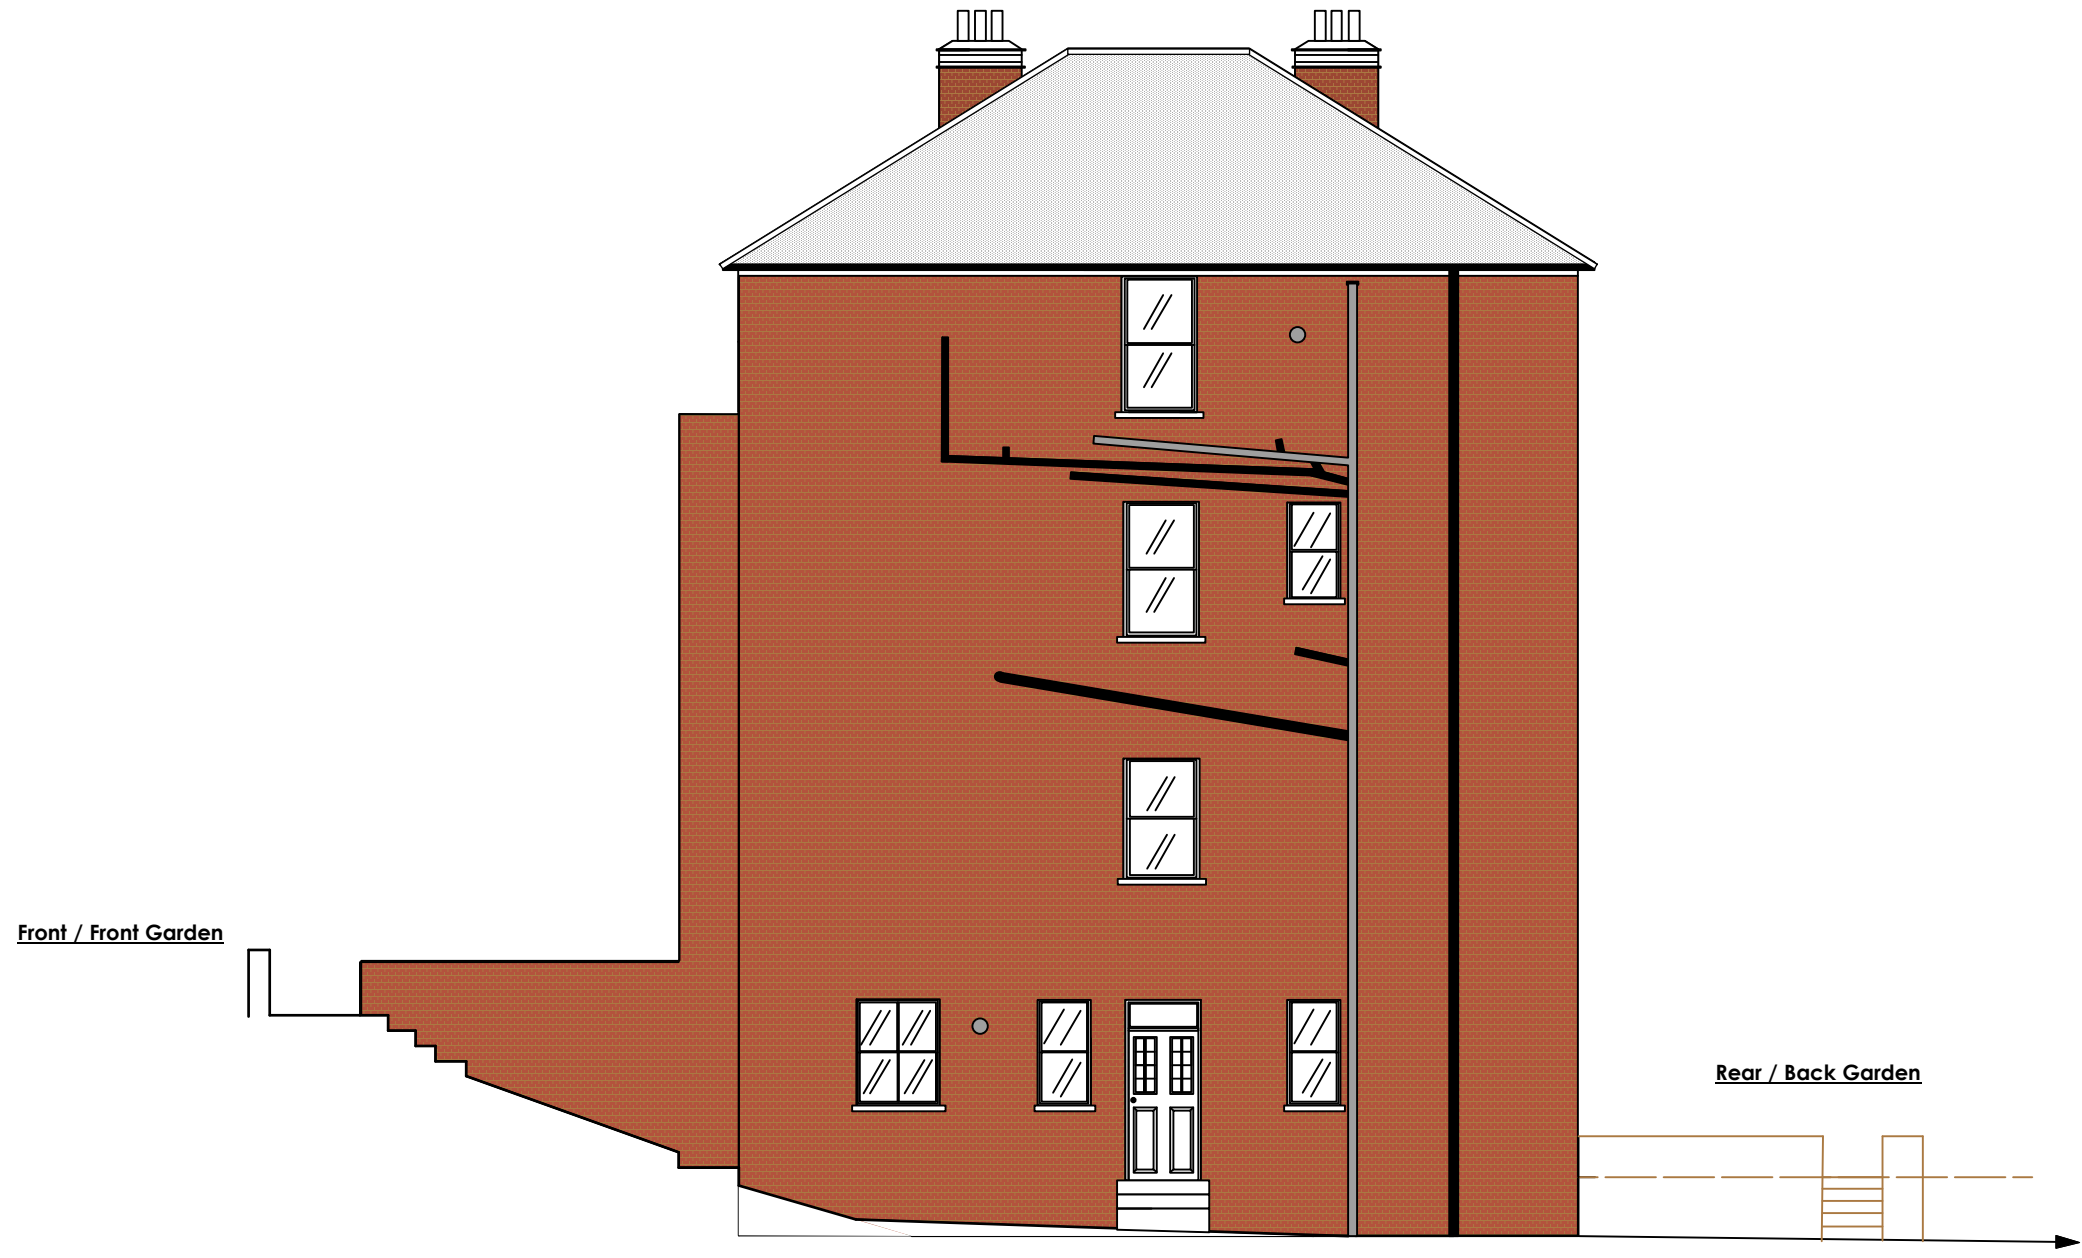


Note  
 FOR PLANNING PURPOSES ONLY THIS DRAWING MAY BE SCALED. IF DIGITALLY EDITED  
 END USER TO ENSURE THAT DRAWING IS PRINTED TO PAPER SIZE STATED IN TITLE BOX WITH NO  
 PAGE SCALING APPLIED

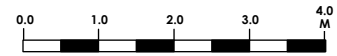

<b>Kathleen Hall          interior designs Ltd</b>	17 Fortunegate Road - London -Nw10 9rd E: kathleen@kathleenhallinteriordesigns.co.uk T/F +44 (0)20 8838 6400	<b>SCALES:</b> 1:100@ A3 <b>DRAWN BY:</b> K.Hall <b>DATE:</b> 01/03/2018	<b>DRAWING NUMBER:</b> <b>DPA/P/003 REV A</b>
	<b>PROJECT:</b> 15 Dartmouth Park Avenue, London, NW5	<b>DRAWING TITLE:</b> Existing Side Elevation	
<b>NOTES:</b> Dimensions shall not be scaled from this drawing. All figured dimensions must be verified on site. Discrepancies are to be notified immediately to the designers.			© THIS DRAWING IS THE COPYRIGHT OF kathleen Hall Interior Designs Ltd