
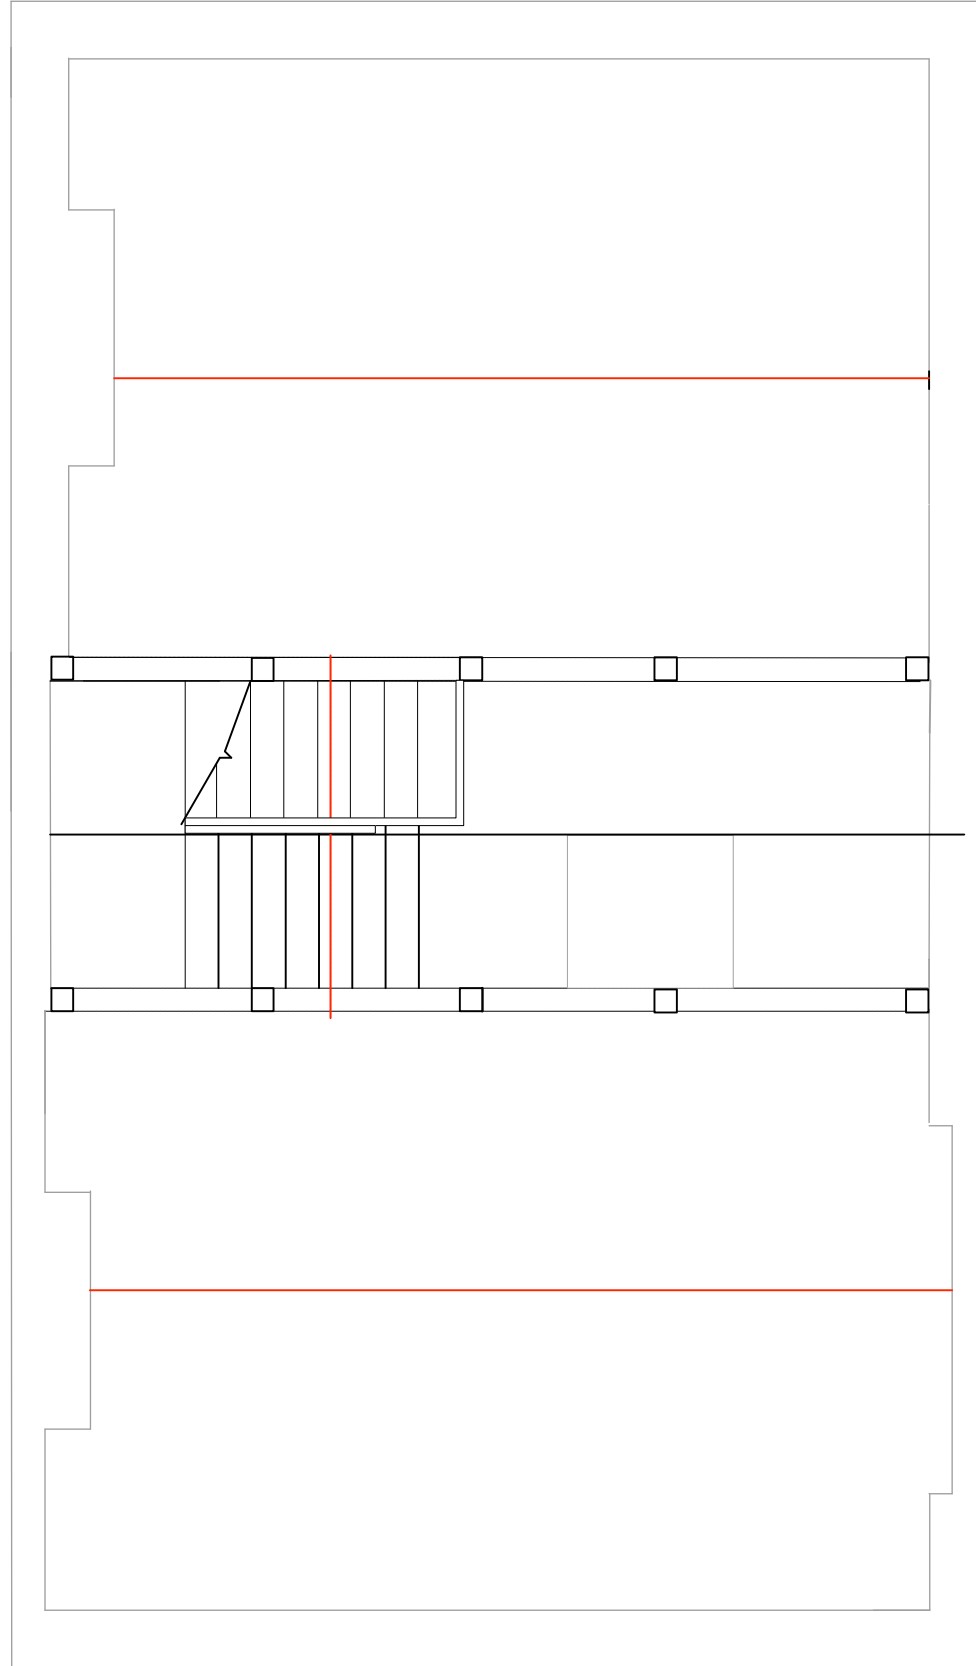


Note

FOR PLANNING PURPOSES ONLY THIS DRAWING MAY BE SCALED. IF DIGITALLY ISSUED
END USER TO ENSURE THAT DRAWING IS PRINTED TO PAPER SIZE STATED IN TITLE BOX WITH NO
PAGE SCALING APPLIED

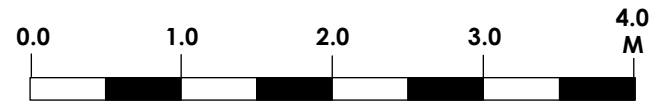

Kathleen Hall interior designs Ltd	17 Fortunegate Road - London -Nw10 9rd	SCALES: 1:50@ A3	DRAWING NUMBER:	DP/P/06 REV A
	E: kathleen@kathleenhallinteriordesigns.co.uk	DRAWN BY: K.Hall		
	T/F +44 (0)20 8838 6400	DATE: 01/03/2018		
PROJECT: 15 Dartmouth Hill Park Avenue, London, NW5		DRAWING TITLE: Existing Loft Floor		
NOTES: Dimensions shall not be scaled from this drawing. All figured dimensions must be verified on site. Discrepancies are to be notified immediately to the designers.				© THIS DRAWING IS THE COPYRIGHT OF kathleen Hall Interior Designs Ltd