





Setting Out

- 1.0 Existing London Stock Bricks
- 1.1 Existing Asphalt roll sheet roof with white painted timber fascia
- 1.2 Existing uPVC windows
- 1.3 Existing timber sash windows
- 1.4 Existing Cement / Stucco render
- 1.5 Existing cast iron railing
- 1.6 Stone cill
- 1.7 Existing painted interior wall
- 2.0 Proposed Flat Roof
- 2.1 Proposed Timber Composite Window and Doors
- 2.2 Reclaimed London stock brick to match the existing

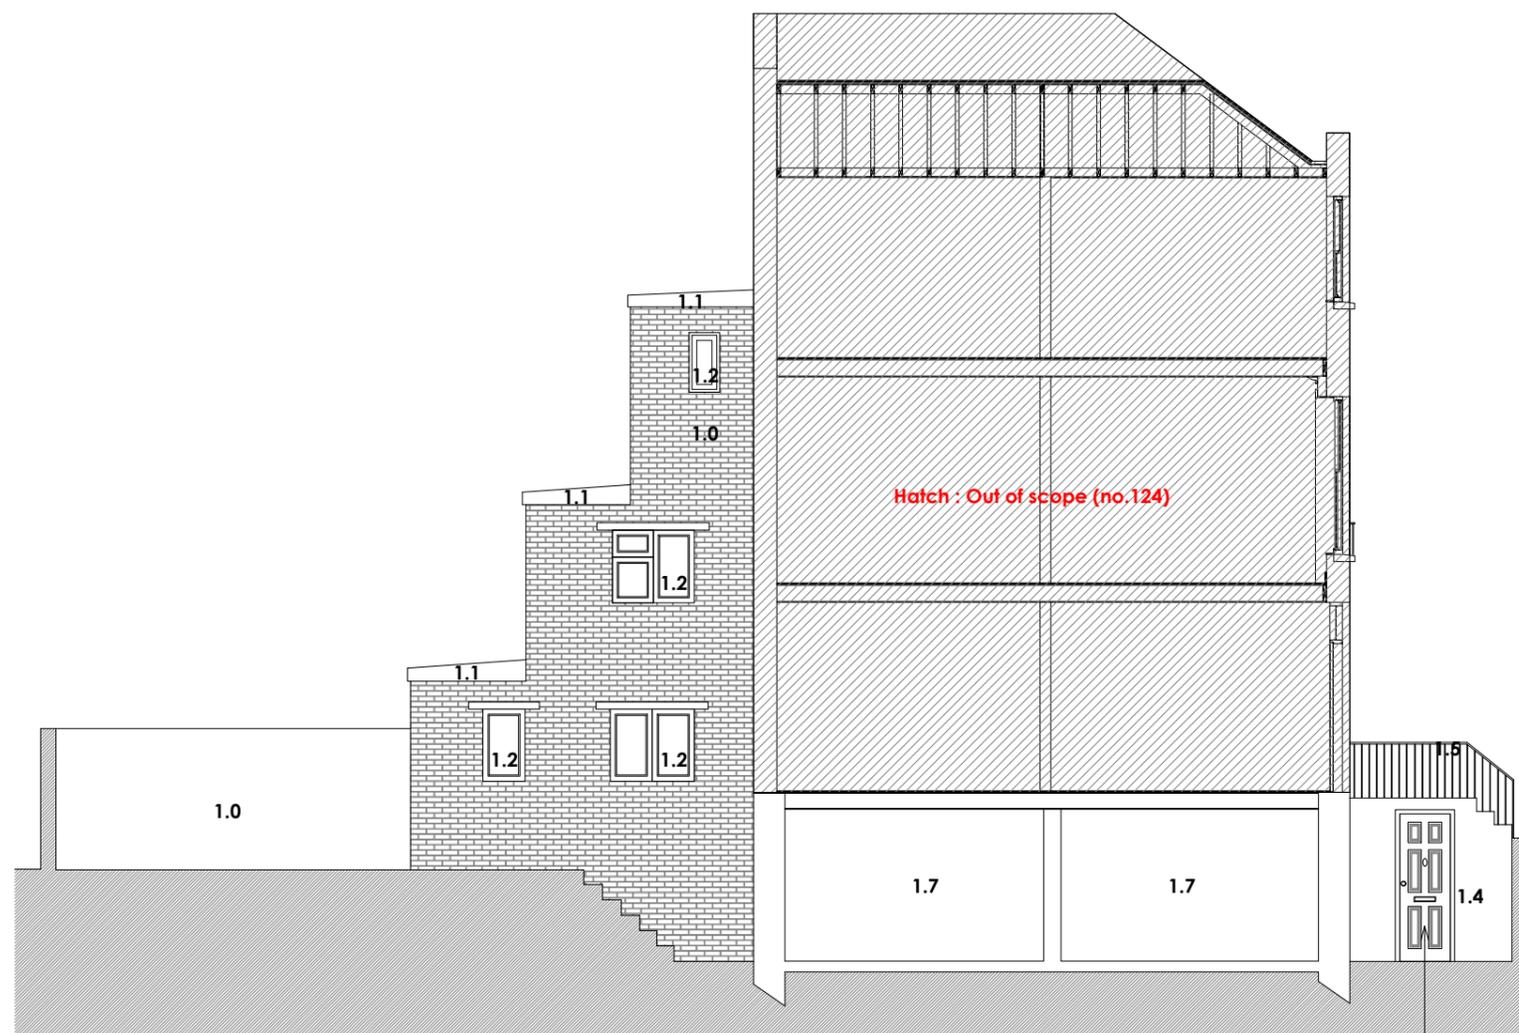

03 Side (Section)

Existing timber door
(Entrance to 124A)

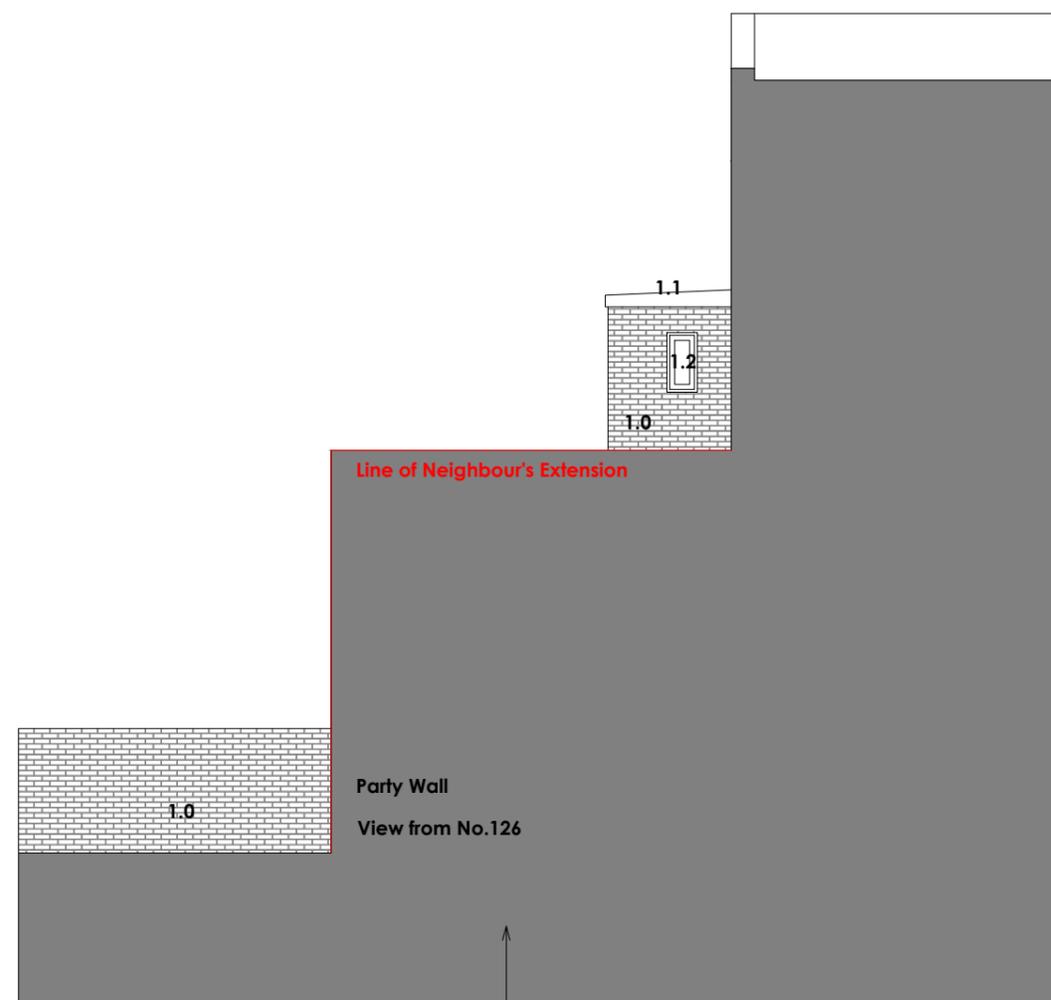

05 Side

Profile of No.126



A-ZERO

ARCHITECTURE | ENVIRONMENT
BABEL STUDIOS,
82 SOUTHWARK BRIDGE ROAD
LONDON SE1 0AS, UK

t. +44 207 7012664
e. info@a-zero.co.uk
w. www.a-zero.co.uk

RIBA
Chartered Practice

Figured dimensions must be taken in preference to scaled dimensions and any discrepancies or errors are to be referred to the designers. Contractors, sub-contractors, and suppliers must verify all dimensions on site before commencing any work or production of shop drawings.

© Copyright: This drawing or design may not be reproduced without permission.

WORKSTAGE : **PLANNING**

00	--	--

PROJECT	ST.PANCRAS WAY		
DRAWING	221_elevations_existing		
DATE	MAR'18	Rev. no: --	
SCALE	1:50 @ A3	Drawn by: SS	Check: GB