





Existing fence at number 28 Harley Road.

Location for proposed entrance

Location for proposed dropped kerb

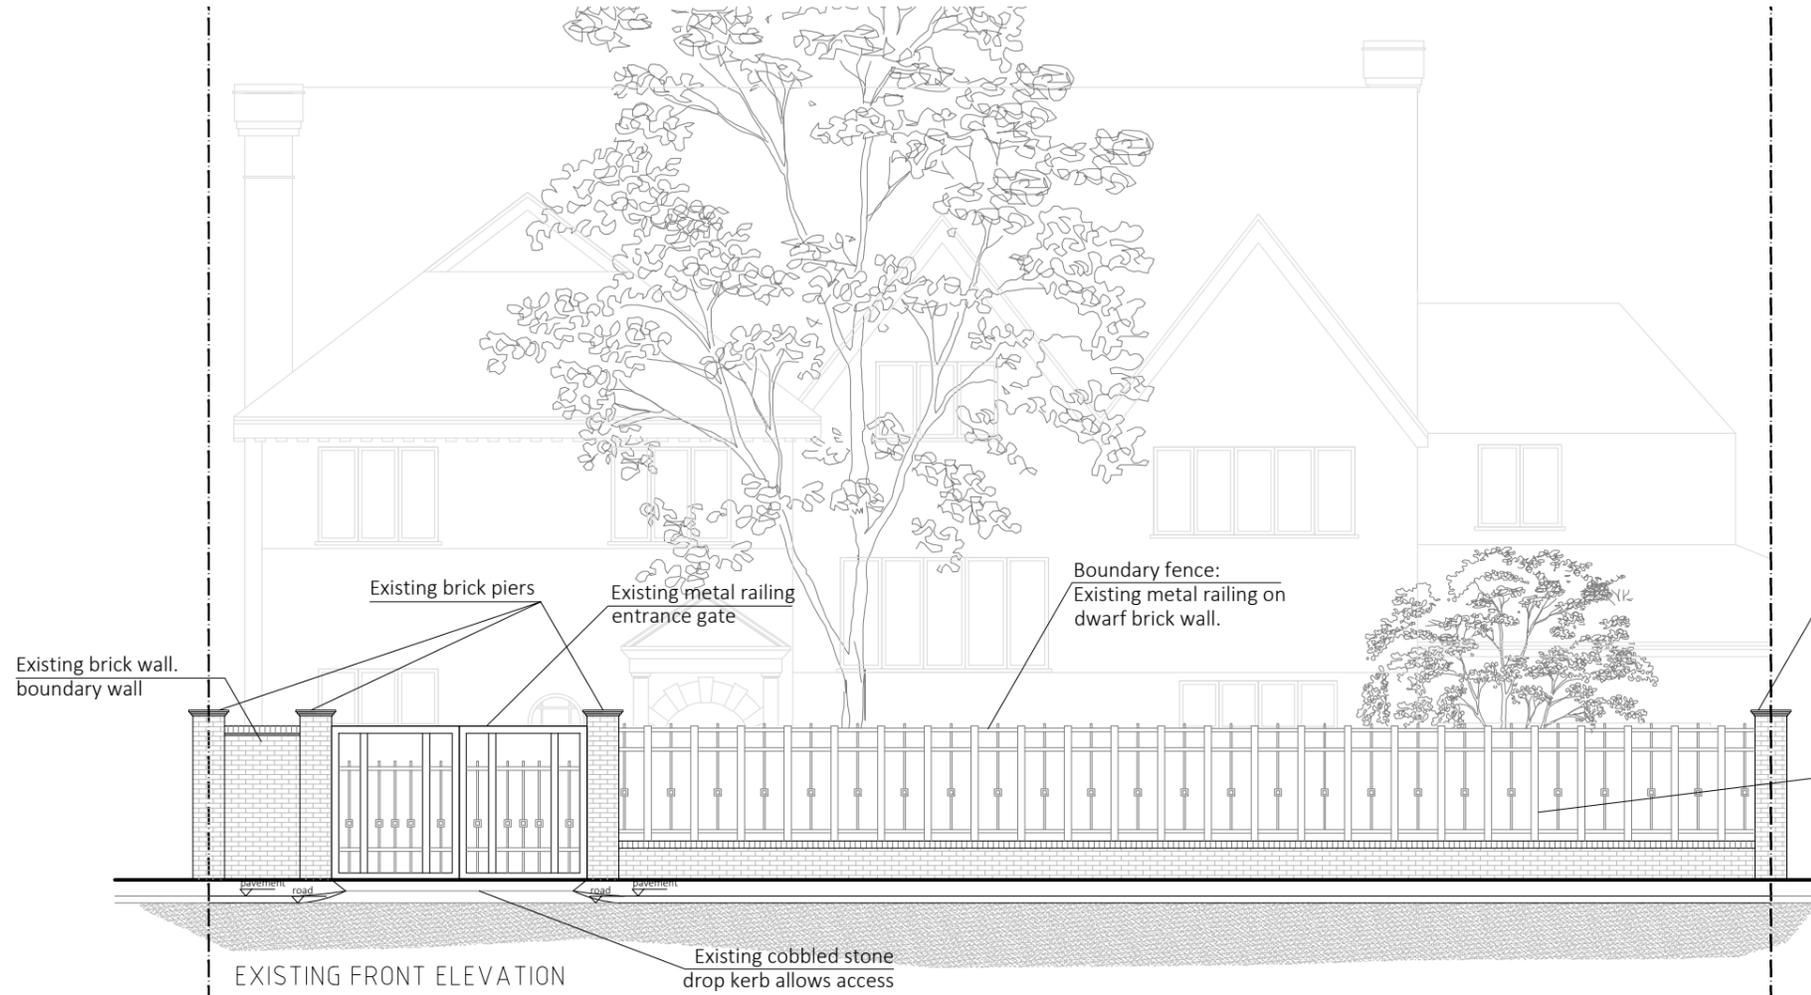


EXISTING FRONT ELEVATION

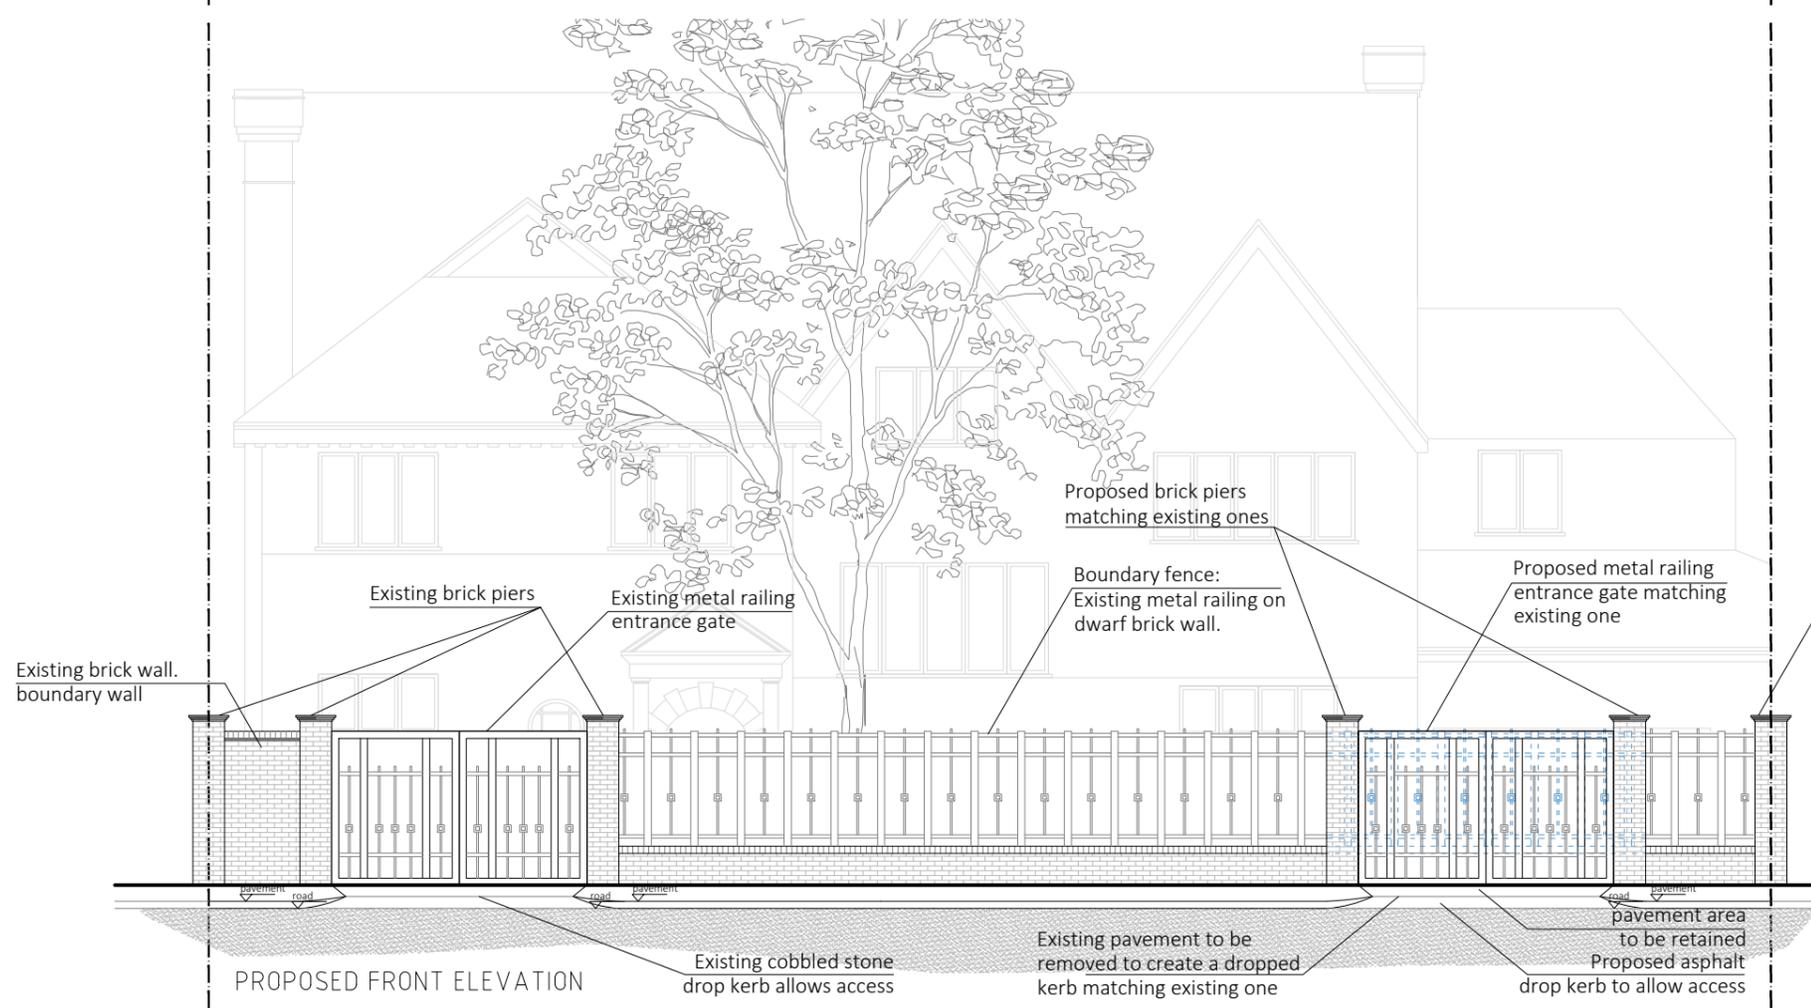

PROPOSED FRONT ELEVATION

--- DEMOLISHED LINES  
 - - - BOUNDARY LINE

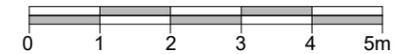

7, 30 GLOUCESTER CRESCENT  
 LONDON  
 NW1 7DL  
 TEL. 02078 134592  
 ARCHITECT@PROJECTIONARCHITECTS.COM  
 WWW.PROJECTIONARCHITECTS.COM



PLEASE NOTE  
 1. All dimensions to be verified on site.  
 2. All dimensions are in millimeters.  
 3. No work shall commence until all approvals and agreements have been obtained. These include, Planning, Building Regulations, Thames Water and party Wall.  
 4. The Copyright of this drawing belongs to Projection Architects Ltd.

CLIENT  
 MR. HASSAN MALIK

PROJECT  
 CROSSOVER APPLICATION

ADDRESS  
 28 Harley Road  
 London  
 NW3 3BN

TITLE  
 Existing & Proposed Front Elevation

DATE 02/03/18	PROJECT NUM: P-18.011
SCALE 1/100 (@ A3)	DRAWING NUM: A-04
REV. A	STATUS PL