

Medium size tree to be retained

Boundary Line



FRONT GARDEN
existing porous surface

Boundary Line

Medium size tree to be retained

Large size tree to be retained

Small size tree to be removed

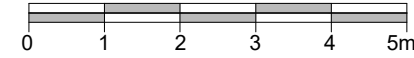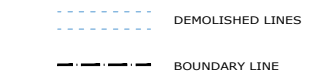

7, 30 GLOUCESTER CRESCENT
LONDON
NW1 7DL
TEL. 02078 134592
ARCHITECT@PROJECTIONARCHITECTS.COM
WWW.PROJECTIONARCHITECTS.COM



PLEASE NOTE
1. All dimensions to be verified on site.
2. All dimensions are in millimeters.
3. No work shall commence until all approvals and agreements have been obtained. These include, Planning, Building Regulations, Thames Water and party Wall.
4. The Copyright of this drawing belongs to Projection Architects Ltd.

CLIENT
MR. HASSAN MALIK

PROJECT
CROSSOVER APPLICATION

ADDRESS
28 Harley Road
London
NW3 3BN

TITLE
Existing Floor Plan


DATE
02/03/18

PROJECT NUM:
P-18.011

SCALE
1/100 (@ A3)

DRAWING NUM:
A-01

REV. A STATUS PL

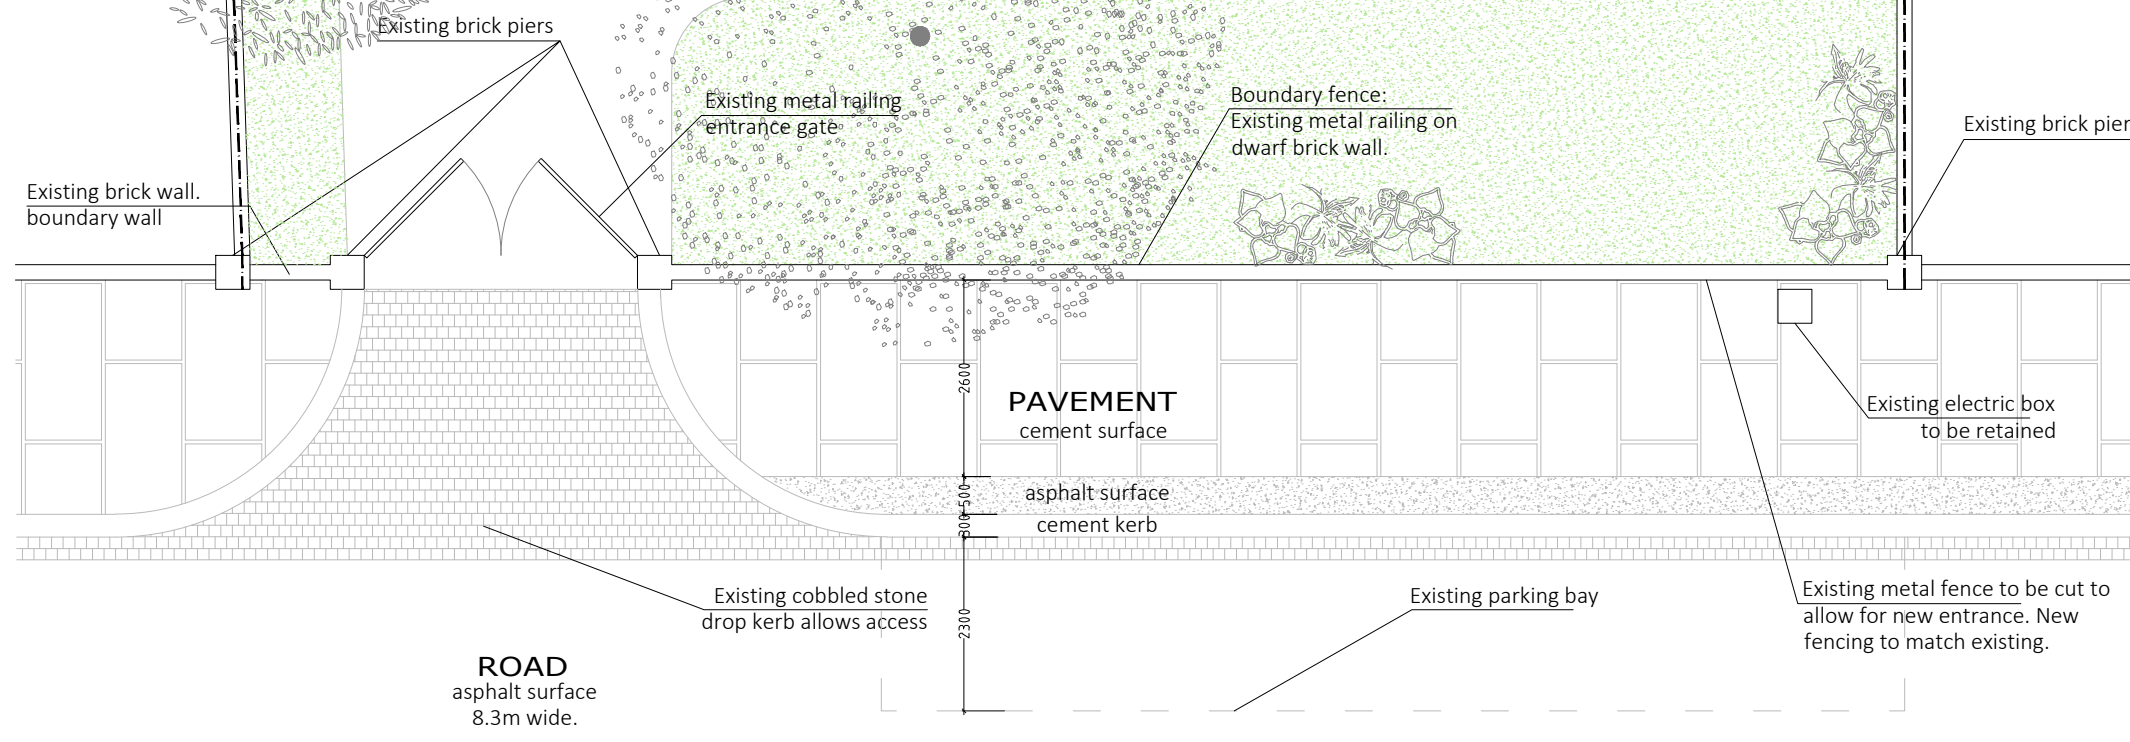

EXISTING FLOOR PLAN