




01 PLAN
1:20

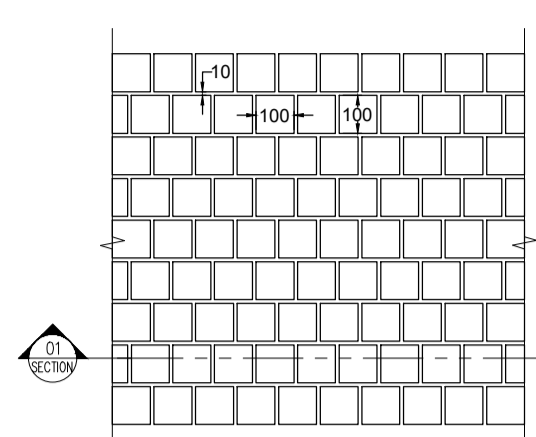


01 PLAN
1:20

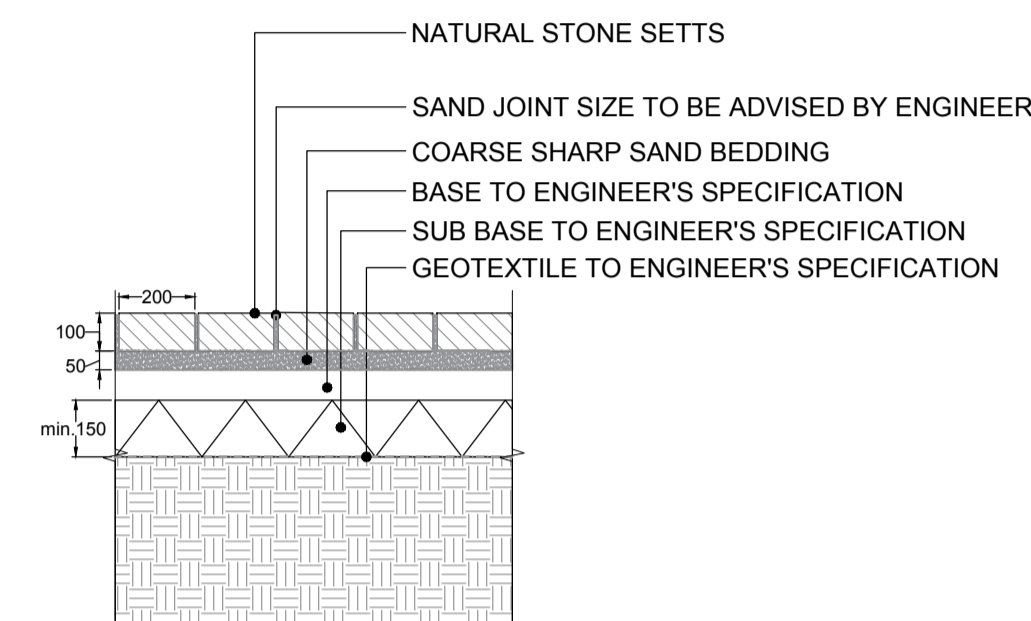


01 SECTION
1:20

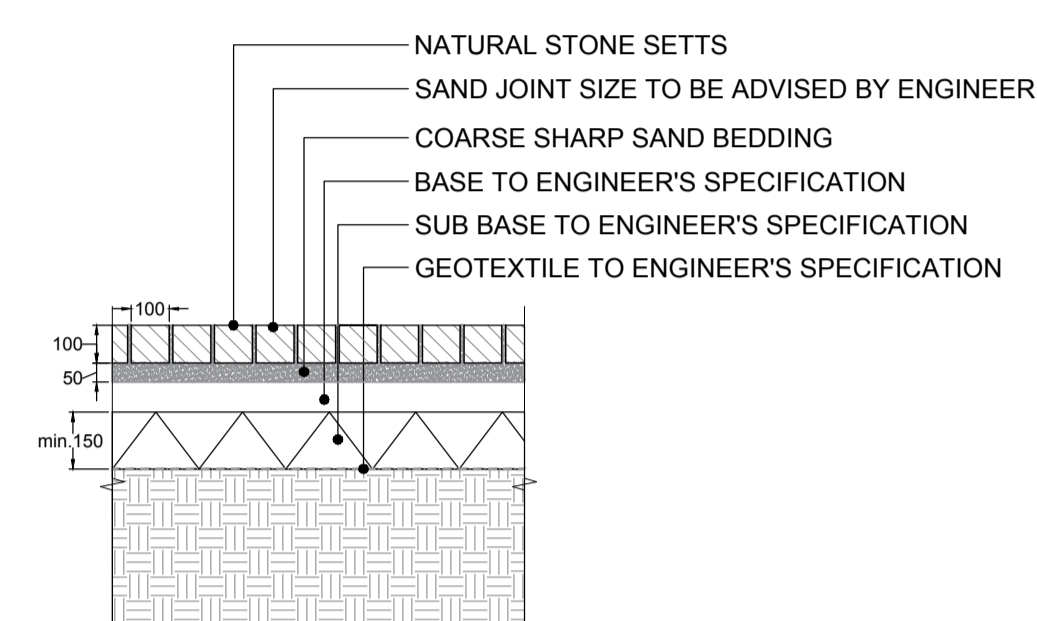


01 SECTION
1:20

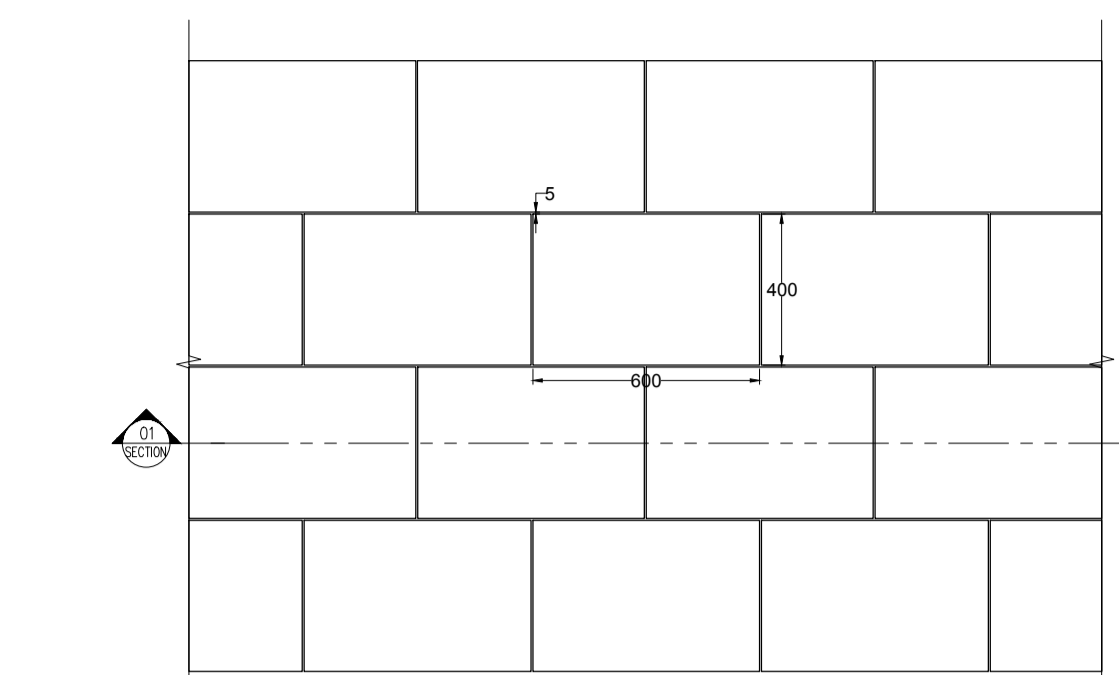


01 PLAN
1:20

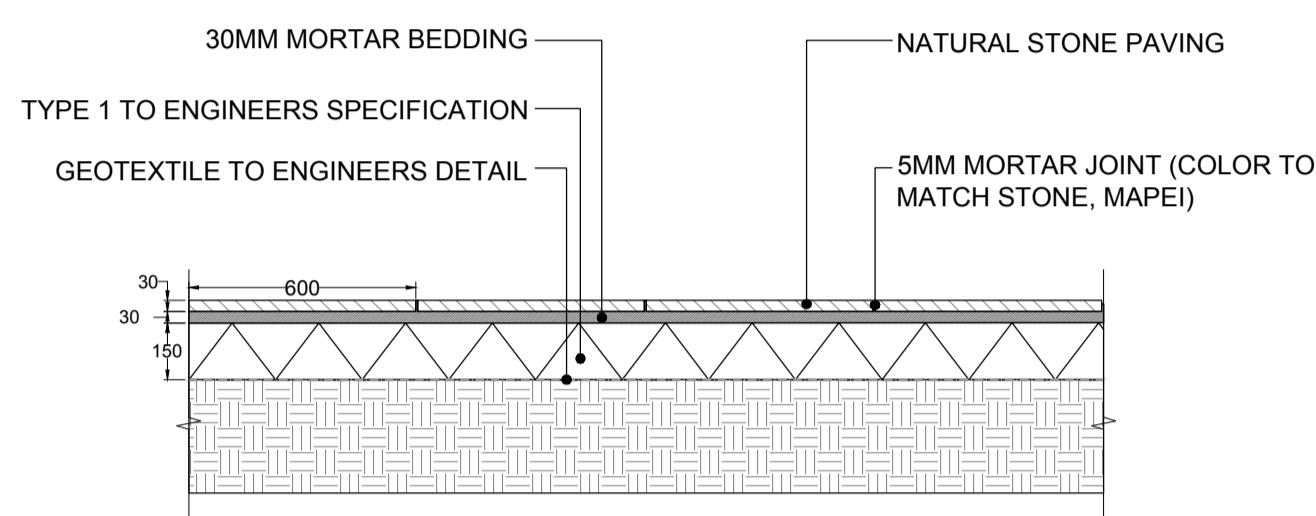

01 SECTION
1:20

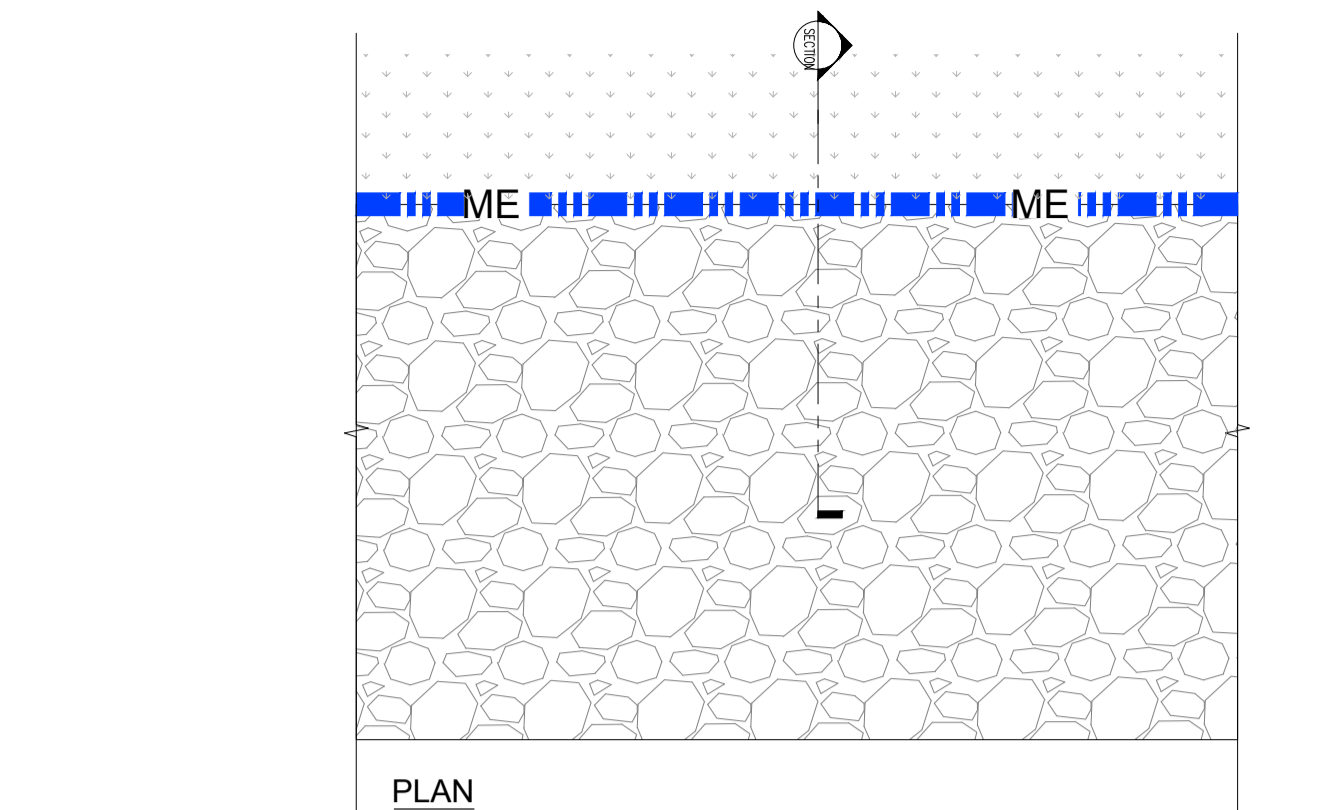

PLAN
1:20

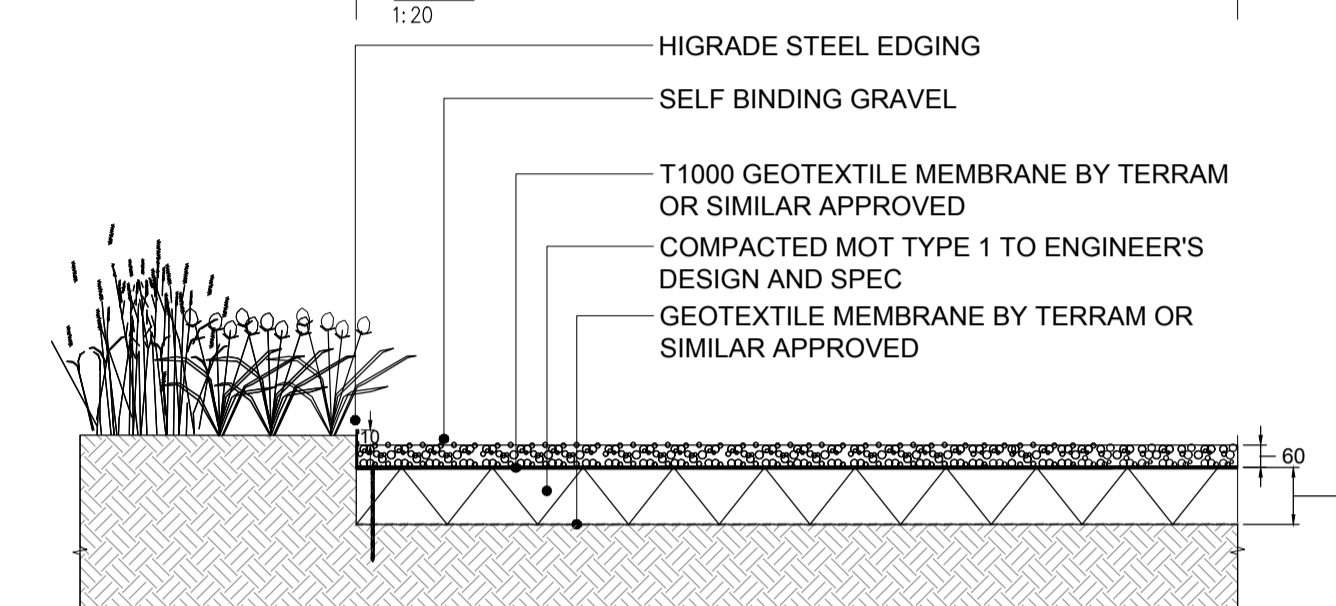


01 SECTION
1:20

1 P1 - PERMEABLE NATURAL STONE SETTS
1 : 20

2 P1a - PERMEABLE NATURAL STONE SETTS
1 : 20


3 P2 - NATURAL STONE PAVING
1 : 50

4 P3 - SELF BINDING GRAVEL
1 : 50

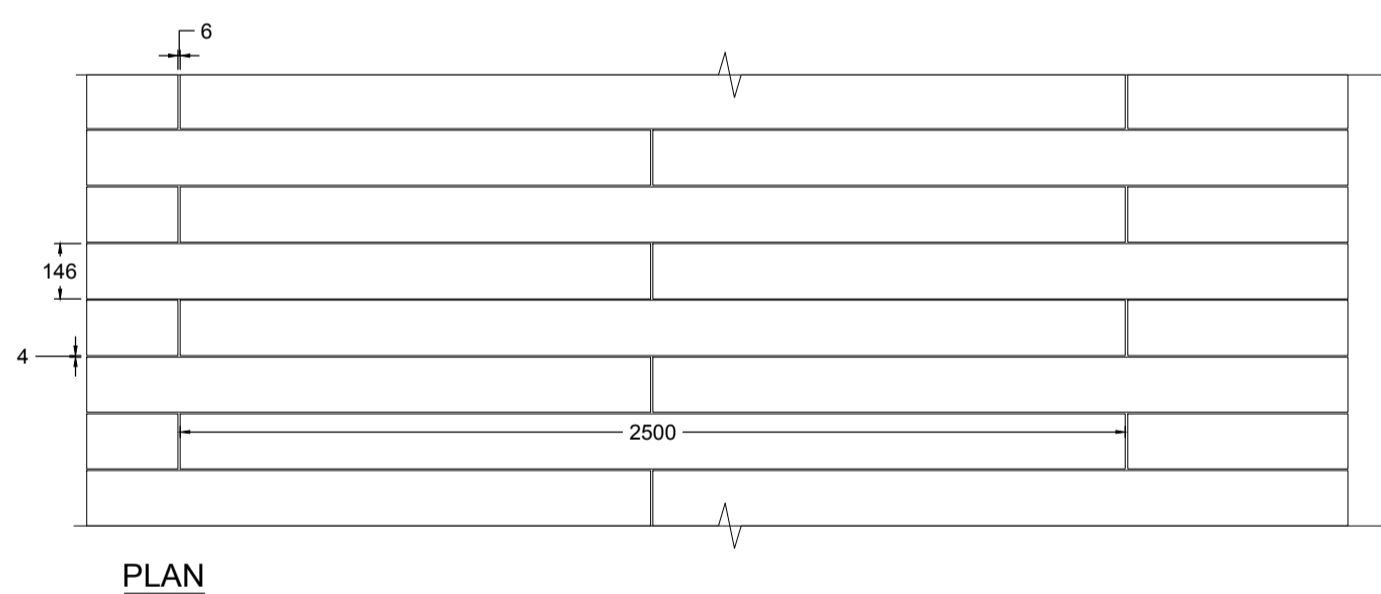


PLAN


NOTE: ALL EXCAVATIONS IN TREE ROOT PROTECTION ZONE TO BE HAND DUG. REFER TO ARBORICULTURAL METHOD STATEMENT FOR ALL WORKS UNDERTAKEN IN TREE ROOT PROTECTION AREAS.

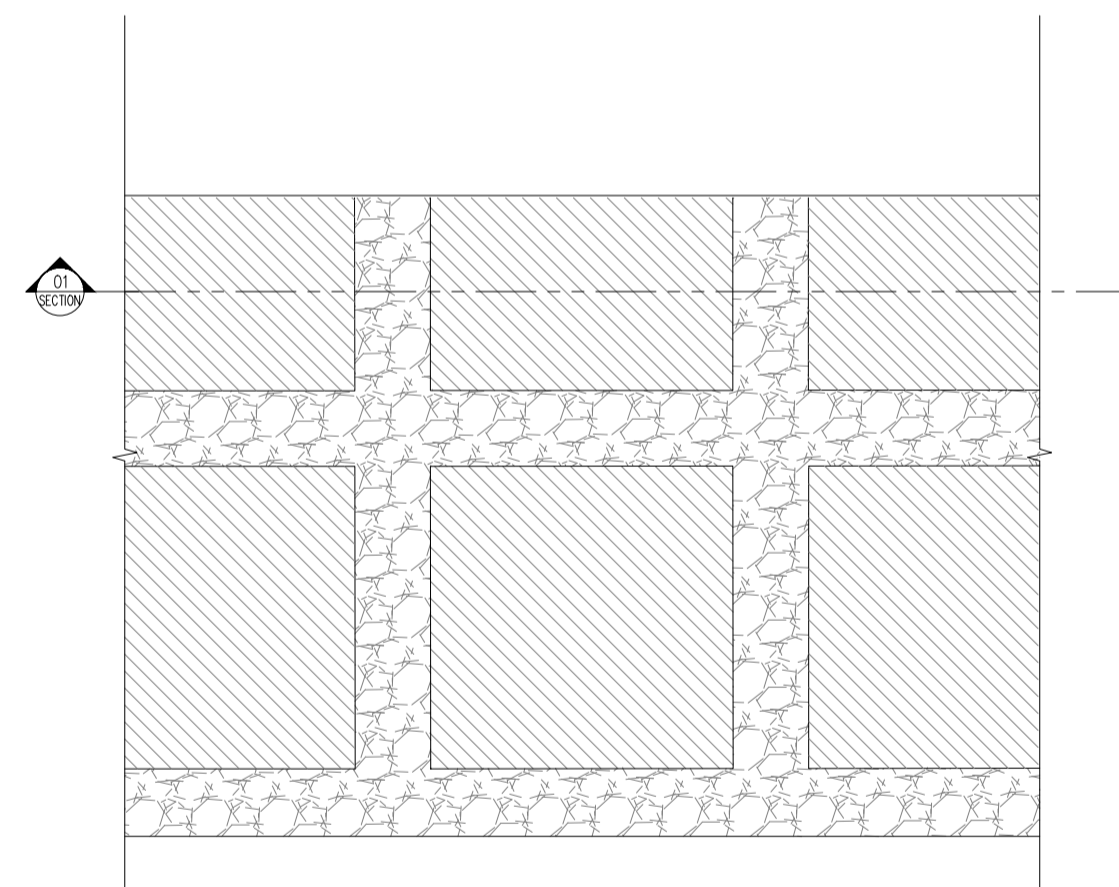


PLAN
1:20

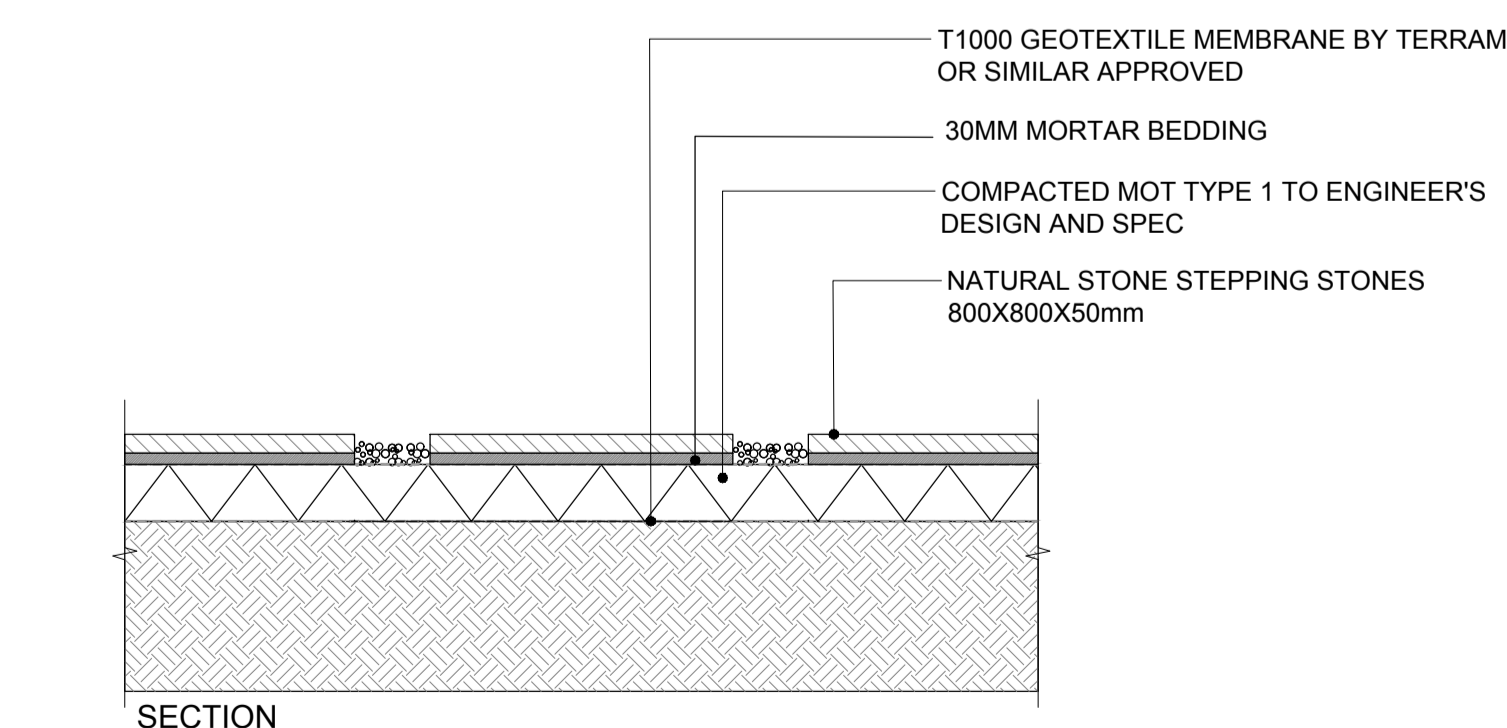

SECTION

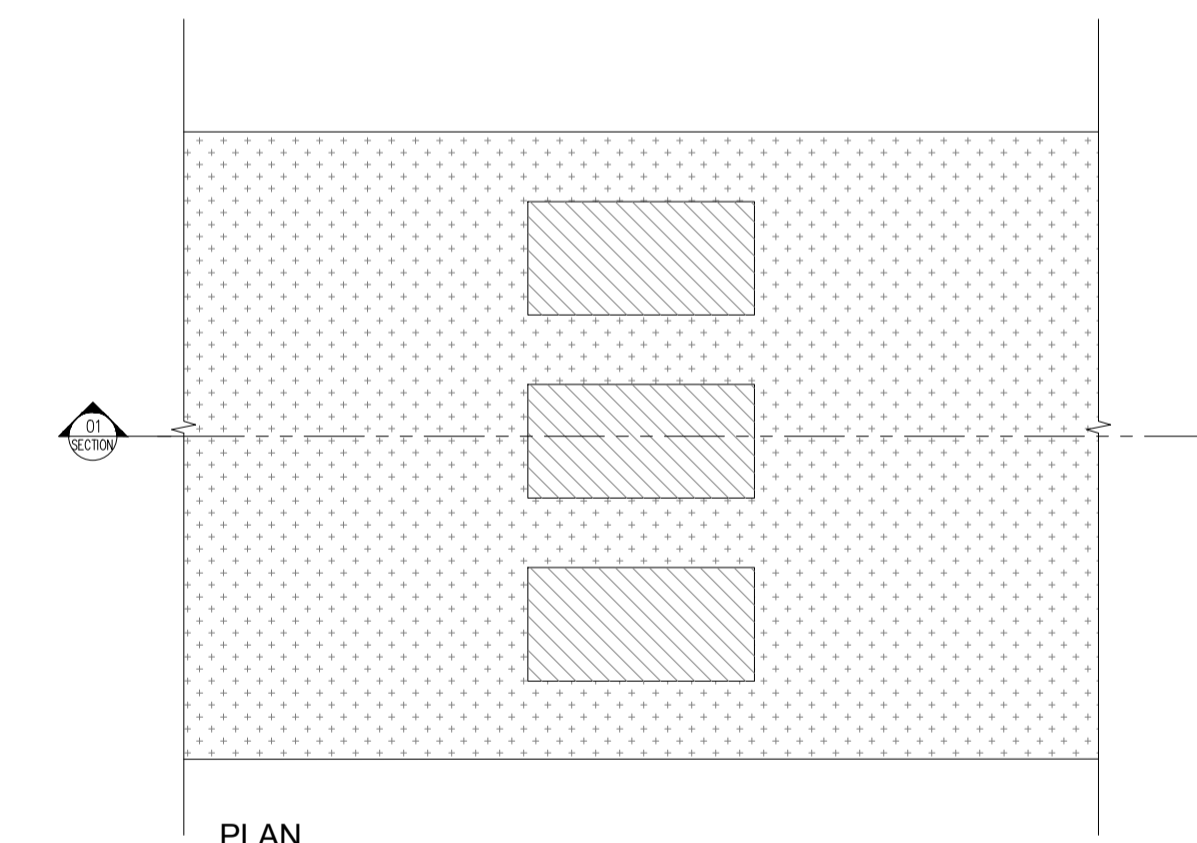

PLAN
1:20

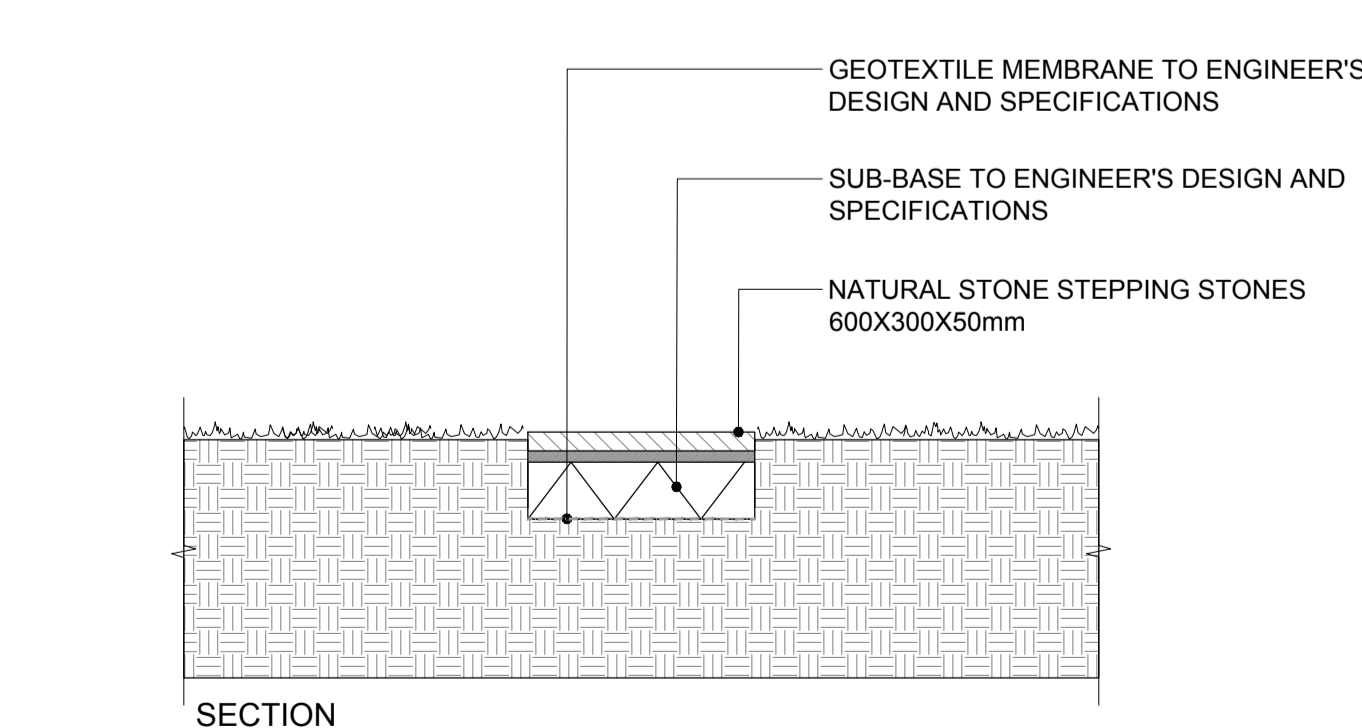


SECTION

5 P4 - DECKING ON RPZ
1 : 20

6 P5 - STEPPING STONES - LOOSE GRAVEL
1 : 20

7 P6 - STEPPING STONES PATH
1 : 20

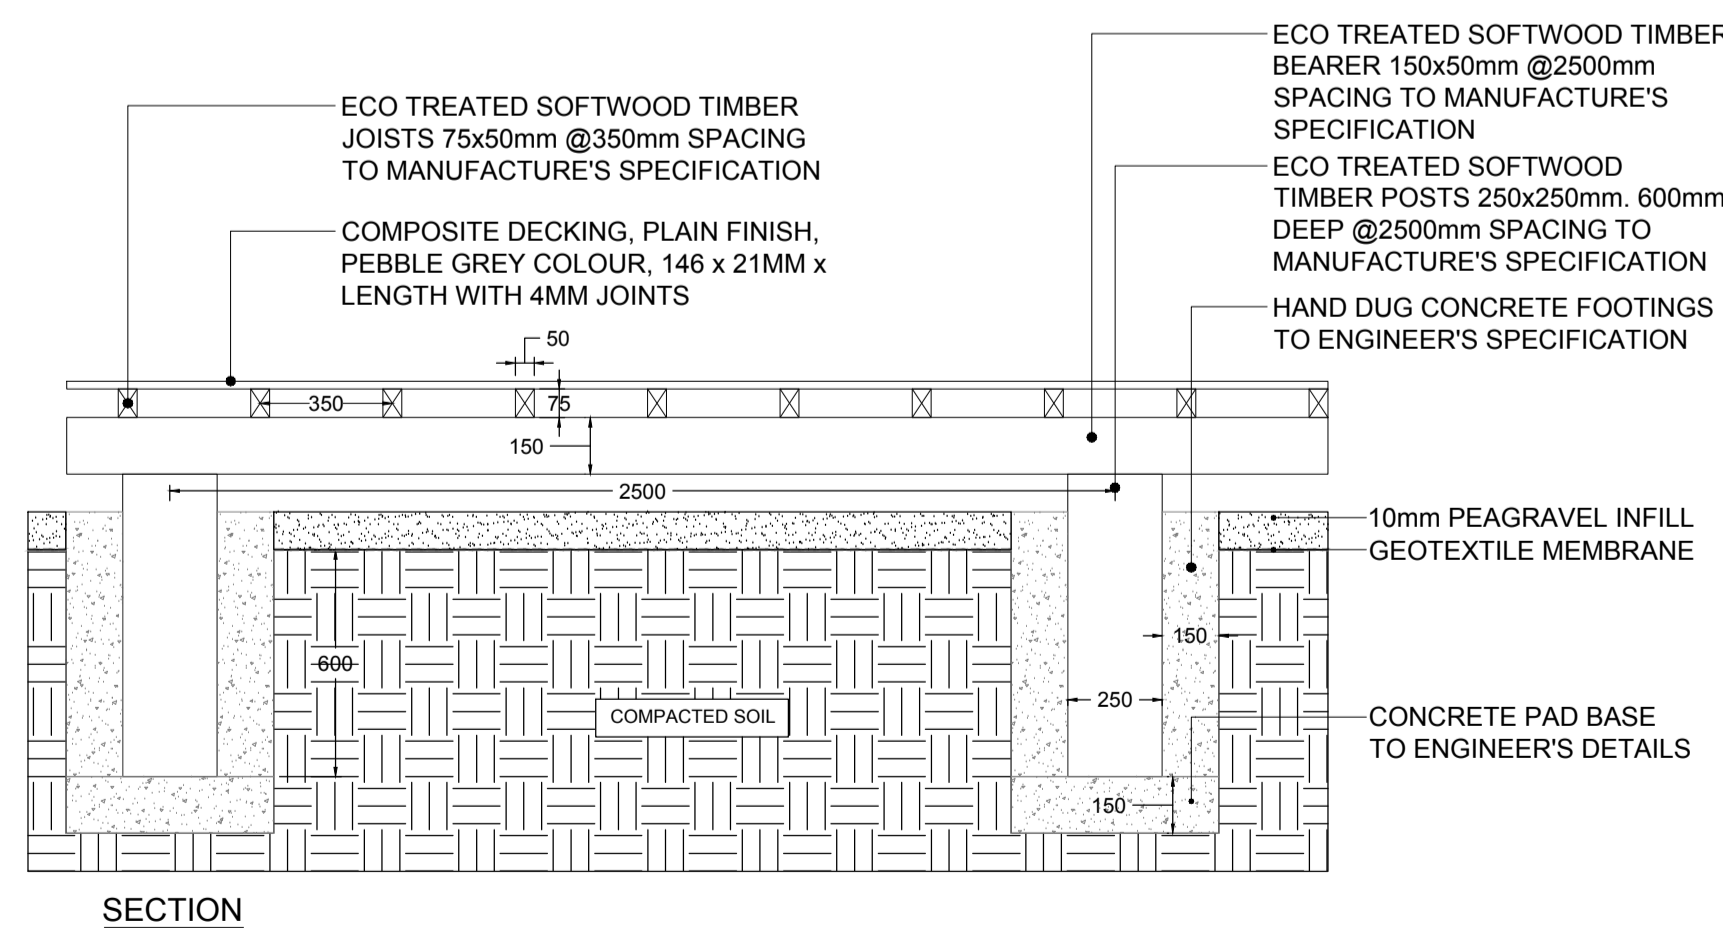

SECTION

Revision	Date	Drawn by	Authorised by

Scale: METERS 0 2 4 1:20 North

RANDLE SIDDELEY
LANDSCAPE ARCHITECTURE & CONSTRUCTION

office@randsiddeley.co.uk www.randsiddeley.co.uk +44 (0)20 7627 7272

Client	Private Client
Project	22 Frognal Way
Drawing	HARD LANDSCAPE DETAILS HARD ELEMENTS
Paper size	1:20 @ A1
Date	06-03-2018
Checked	DW
Drawn	NM
Authorised	RS
Purpose of Issue	PLANNING
Do not scale from drawing. Contractors must verify all dimensions on site before commencing any work or shop drawings. Figure dimensions are to be used in preference to scaled dimensions. If this drawing exceeds the quantities taken in any way the architects are to be informed before work is initiated.	
Drawing No.	2082-030-001
Revision No.	-

XREF: T:\3-Live projects\2082-Frognal Way\22-Frognales\DWG\22-10-Finals\DWG\22-10-17-10-17.dwg