


01 Front garden plan
1:50

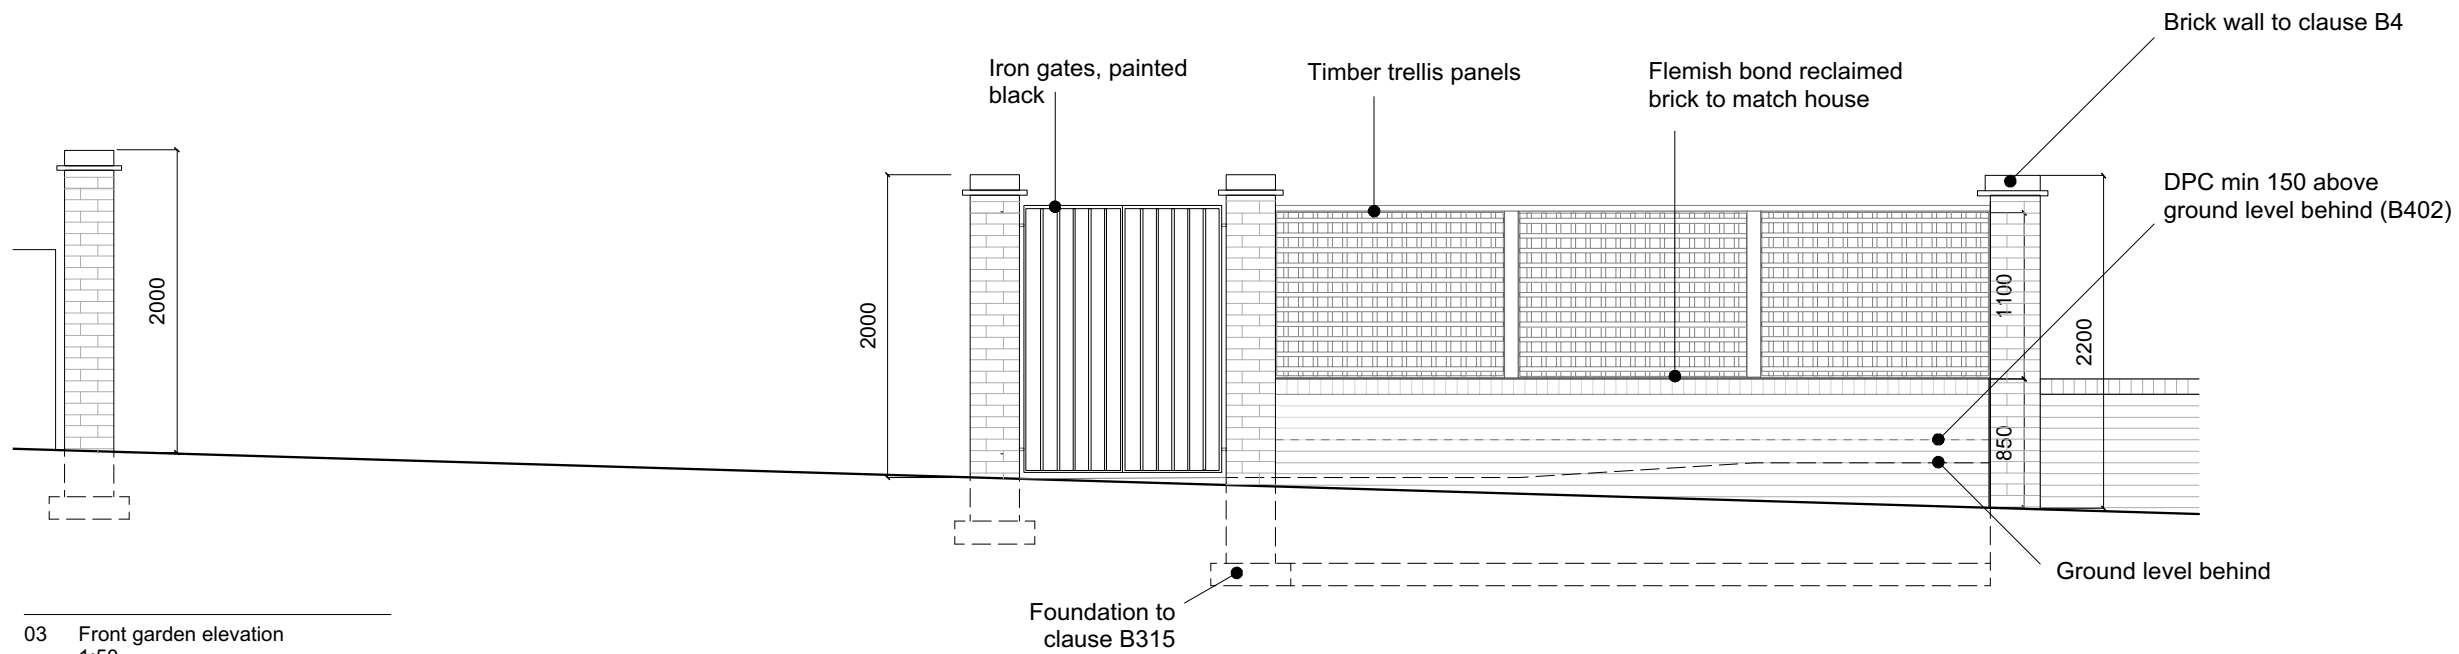

03 Front garden elevation
1:50

Karena Batstone Design
 Call 0117 944 1004
 Mob 07767615420
 Mail info@karenabatstone.com
 View www.karenabatstone.com
 Post 21 Somerset St, Kingsdown, Bristol BS2 8LZ

Project
2 Akenside Rd

Title
Front garden

Date
07.03.18

Scale
1:50@A3

| | |
|---------|------|
| Dwg No. | Rev. |
| AR/10 | 07 |

Notes
Trellis in place of railings