



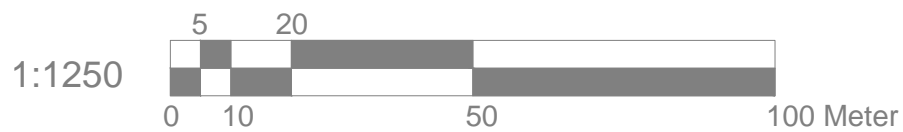

**Location Plan**

Scale: 1:1250

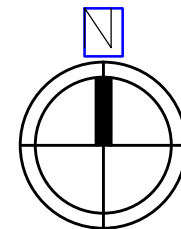

Site Address	Scale: 1:500/1250@A4
DATAFFIRM	Date: FEB. 2018
Unit 22, Interchange Utopia, 7 Chalcot Road, NW1 8LH	Drawing No.: MT - 01
	Drawn By: RP