



Existing Window Detail - 1:2

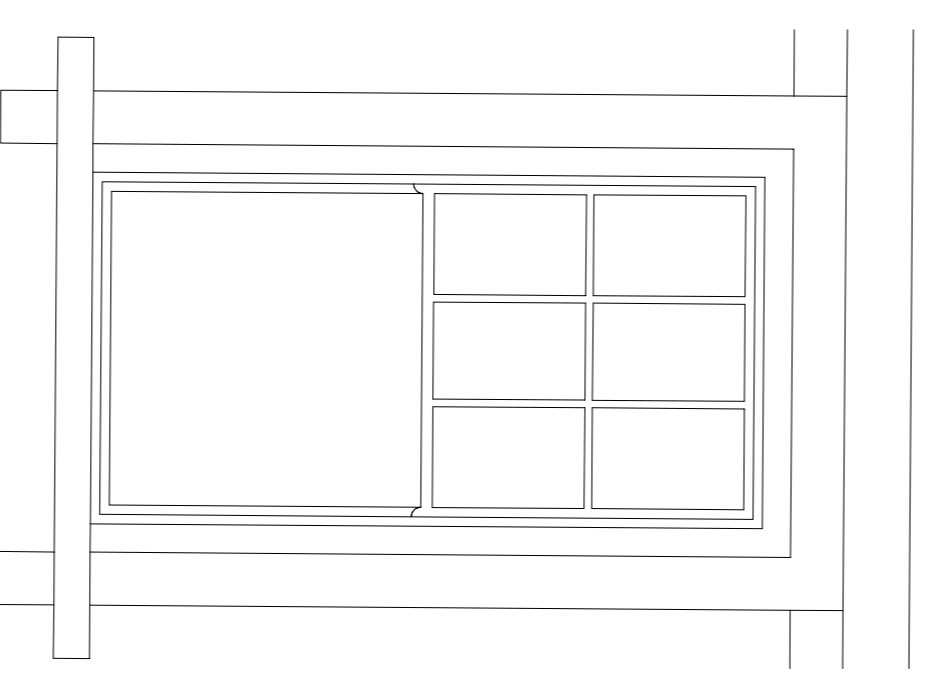

Existing Window Elevation - 1:20

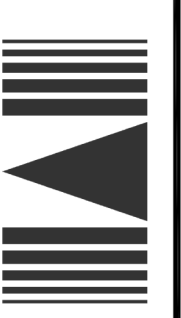

MORRISON DESIGN
 CHARTERED ARCHITECTS

St Alwunds House, 103 Belper Road, Derby DE1 3ES
 T: 01332 263355 F: 01332 291441 E: architect@morrisondesign.co.uk

Job Title

Doubletree by Hilton, London West End

For Crimson Hotels

Drawing Title
 Existing Typical Section through Sash Window

File No.
 Project Name

Scale: 1:10@A1
 Job No. 38298

Drawn: TS
 Drawing No. 043
 Date: 01/02/17
 Revision

PLANNING SUBMISSION