




2 TIER RACK SECTION

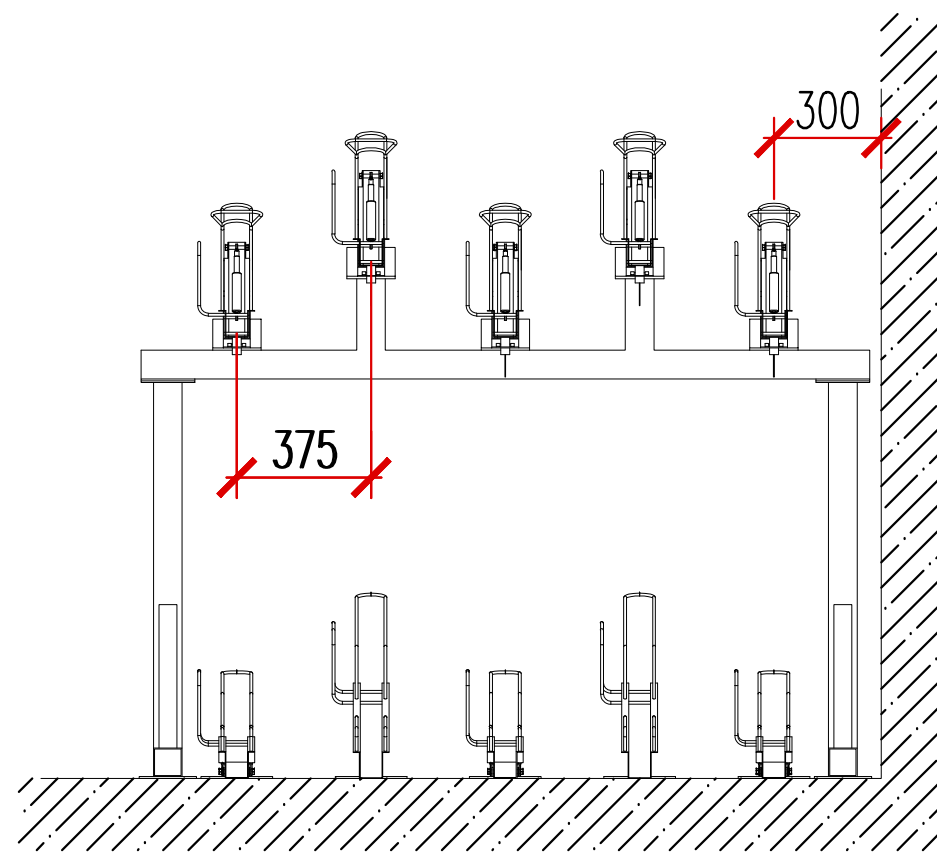

2 TIER RACK ELEVATION

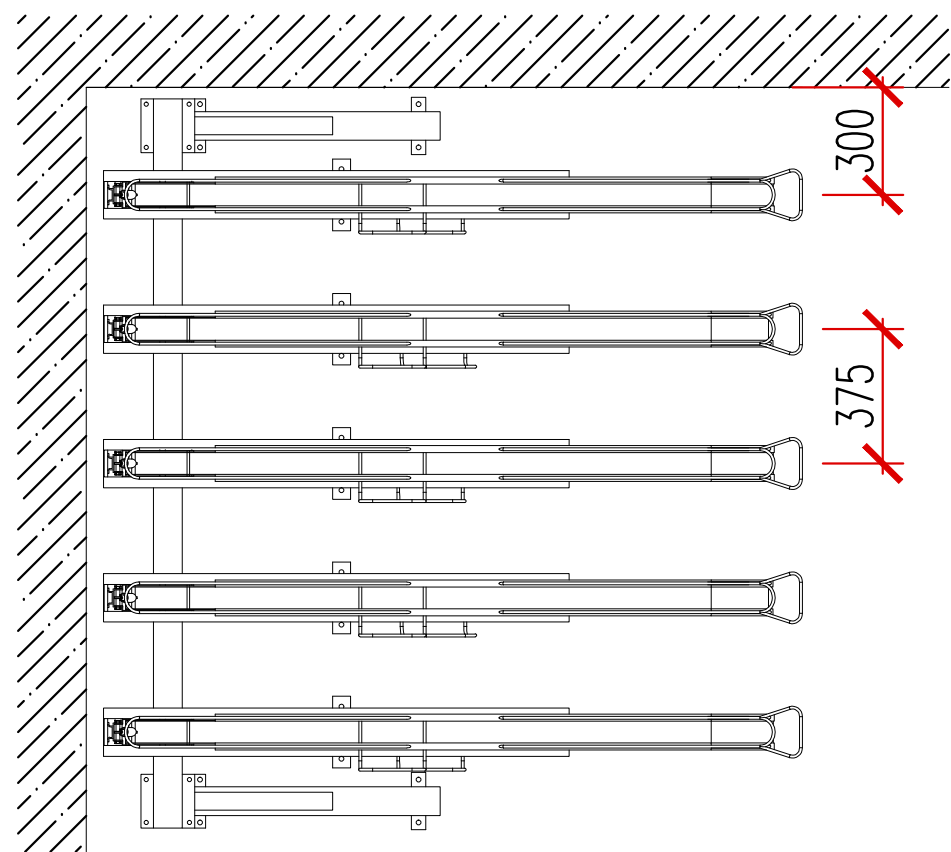

2 TIER RACK PLAN

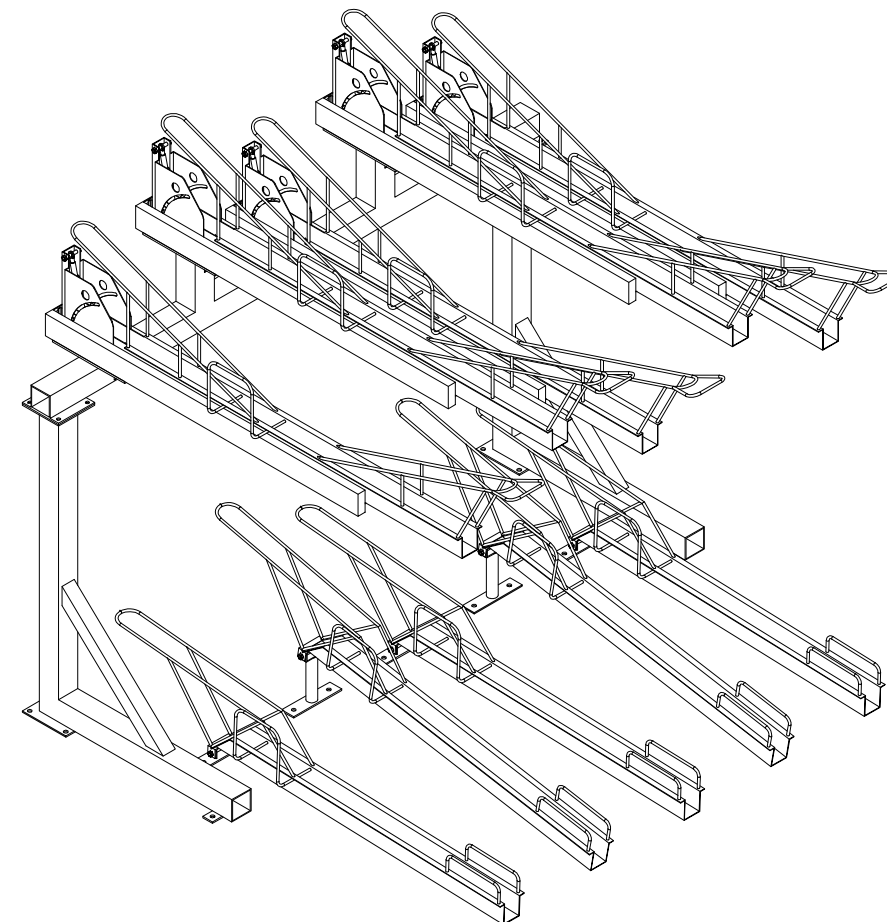

2 TIER RACK 3D VIEW

REVISIONS		
Rev.	Date	By

PLANNING APPLICATION

ALL DIMENSIONS TO BE CHECKED ON SITE
WORK TO FIGURED DIMENSIONS ONLY
REPORT DISCREPANCIES TO THE ARCHITECT
AT ONCE BEFORE PROCEEDING

Contemporary Design Solutions



46 Great Marlborough Street
London
W1F 7JW
Telephone: 020 7494 9000 Fax: 020 7494 4944

Client

HALLMARK PROPERTY GROUP

Project Title

B8/WAREHOUSE & STUDENT ACCOMMODATION
65-69 HOLMES ROAD

Drawing Title

2 Tier Rack System Details

Scale: 1:150@A1 1:100@A3 Date: June 2016

Drawn: FP Checked: CT

Drawing No. Rev.

131050 A(90)080

CAD plot date: