


REVISIONS

Rev. Date By

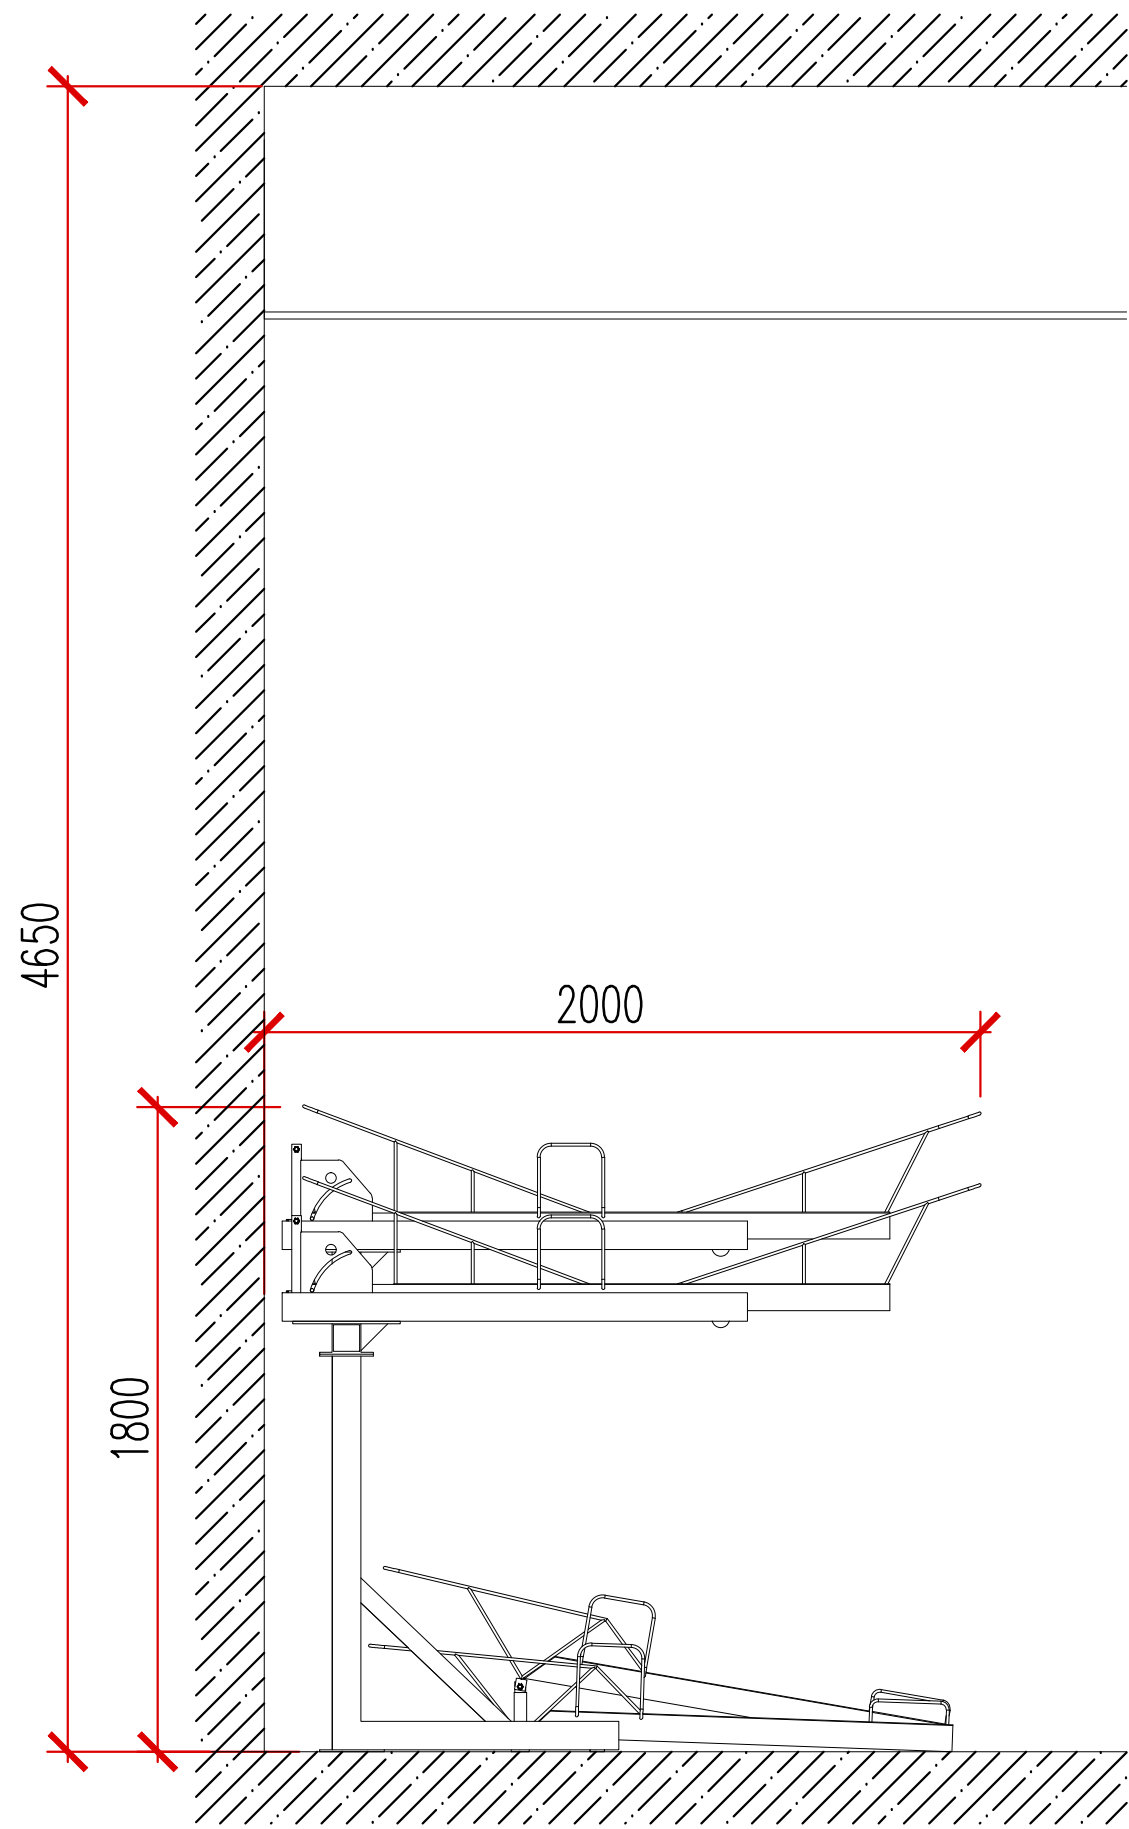

BASEMENT CYCLE STORE - 2 TIER RACK SECTION

PLANNING APPLICATION

ALL DIMENSIONS TO BE CHECKED ON SITE
WORK TO FIGURED DIMENSIONS ONLY
REPORT DISCREPANCIES TO THE ARCHITECT
AT ONCE BEFORE PROCEEDING

Contemporary Design Solutions



46 Great Marlborough Street
London
W1F 7JW
Telephone: 020 7494 9000 Fax: 020 7494 4944

Client

HALLMARK PROPERTY GROUP

Project Title

**B8/WAREHOUSE & STUDENT ACCOMMODATION
65-69 HOLMES ROAD**

Drawing Title

**LOWER BASEMENT
CYCLE STORE SECTION**

Scale: 1:150@A1 1:100@A3 Date: June 2016

Drawn: FP Checked: CT

Drawing No. Rev.

131050 A(90)090

CAD plot date: