

Green dotted line indicates height of existing UPVC addition on 9 gardnor road

Height of metal balustrade on brick addition at 11 Gardnor rd

Reclaimed bricks from raised deck upwards

Height of new brick addition


Red dotted line indicates extent of proposed timber addition on 10 gardnor road

Blue dotted line indicates extent of existing addition on 10 gardnor road

Raised deck with glass balustrade on 9 gardnor road

Existing wall rendered no change

Slatted trellis 600mm above existing wall

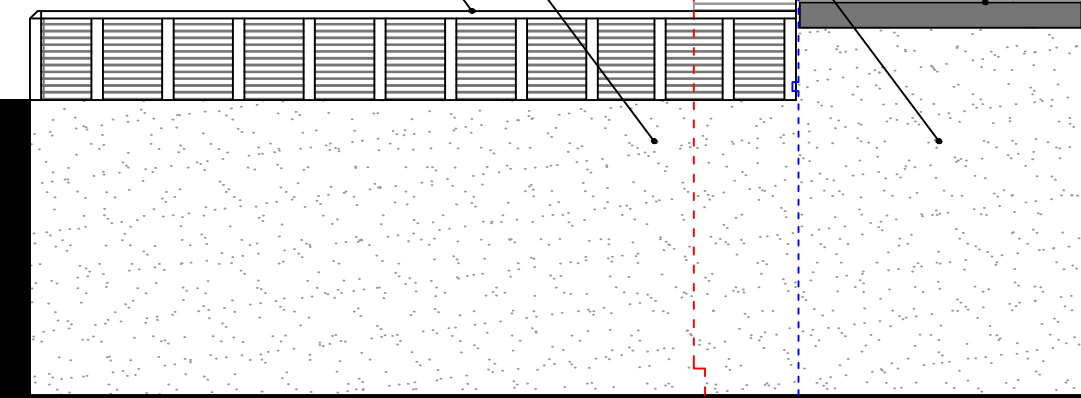

9 gardnor road

View from 9 gardnor road
10 Gardnor road, Hampstead, NW3 1HA

acklanddesign
interior architecture
106 Harley Street, London W1G 7JE
Tel: +44 (0) 7961 127 887
e-mail: acklanddesign@gmail.com
www.acklanddesign.com

DRAWING NO.

017.2-grd_PROP_vf9grd

SITE : HL & AL
10 gardnor road, hampstead
London NW3 1HA

PROJECT : new rear extension & internal refurb

SCALE : 1:50 @ A3

DATE : 09-03-2018