



PROPOSED PRIVACY SCREEN - TYPE A
(Third Floor Terraces)
SCALE 1:25

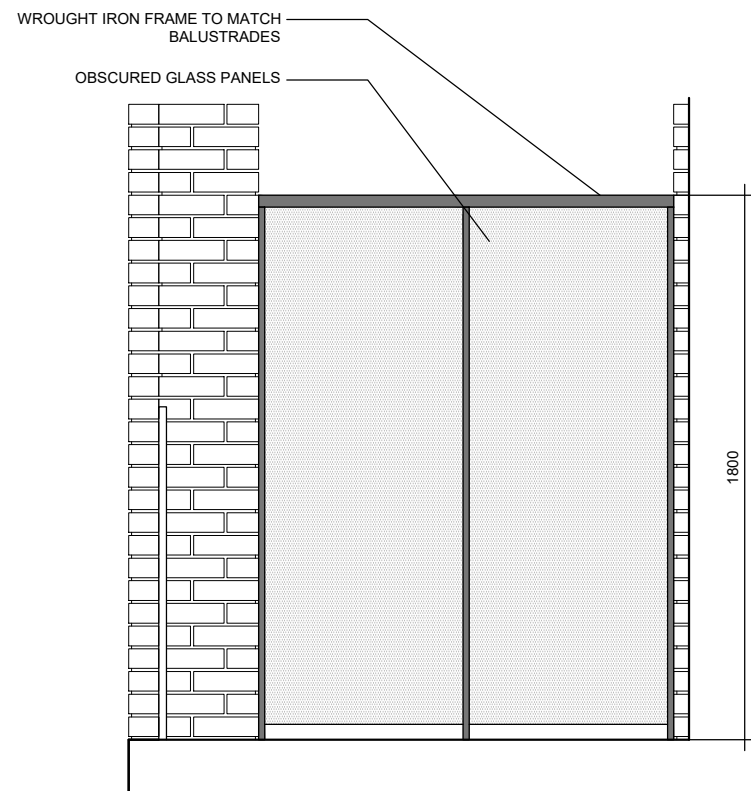

PROPOSED PRIVACY SCREEN - TYPE B
(First & Second Floor Terraces)
SCALE 1:25

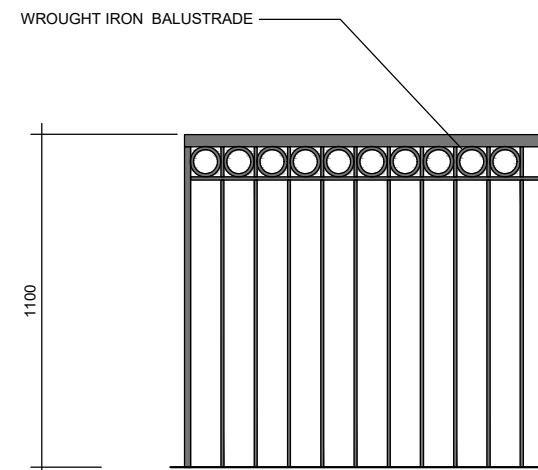

PROPOSED BALUSTRADE
SCALE 1:25

NOTES		

drawing status:	P L A N N I N G	
-----------------	-----------------	--

revision:	description:	date:
P.01	Issued for PLANNING	23.02.18
P.02	Issued for PLANNING	07.03.18
P.03	Issued for PLANNING	08.03.18

P L A N N I N G		
-----------------	--	--

SADAarchitecture
P : 1st Floor, 26C George Street, St. Albans, AL3 4ES
E : letterbox@sada-architecture.com
W : www.sada-architecture.com
T : 01727 860810

project:	17-010 - 1 Hampshire Street, London NW5 2TE	
drawing:	BALUSTRADE / PRIVACY SCREEN DETAIL	
date:	23.01.17	drawn by: LM
scale:	1:25@A3	check: CC
	draw no.: 710	rev. no.: P.03

© Copyright. This drawing or design may not be reproduced without permission.