


DO NOT SCALE FROM THIS DRAWING

Figured dimensions only are to be taken from this drawing. All dimensions are to be checked on site before any work is put in hand. If in doubt, ask.

All SHH drawings to be read in conjunction with relevant SHH Finishes, Sanitaryware, Lighting & Ironmongery schedules.

Any discrepancies to be highlighted to SHH prior to procurement and in good time.




Copyright © Spence Harris Hogan Limited 2014
Registered in England & Wales. Registered No. 261 0615
SHH is the trading name of Spence Harris Hogan Limited

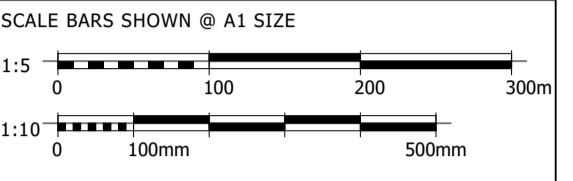

Legends & Notes:

- 400 Detail Legend:
- F01** Floor build-up marker. See (779) 400 for details.
 - R01** Roof build-up marker. See (779) 400 for details.
 - W01** Wall build-up marker. See (779) 401 for details.

Note 1: Curtain walling is an aluminium system. All timber cladding (to frame as well as mock posts) are to match cladding, hardwood, routed out and securely fixed to the frame. Final fixing details by contractor (CDP) in liaison with SHH.

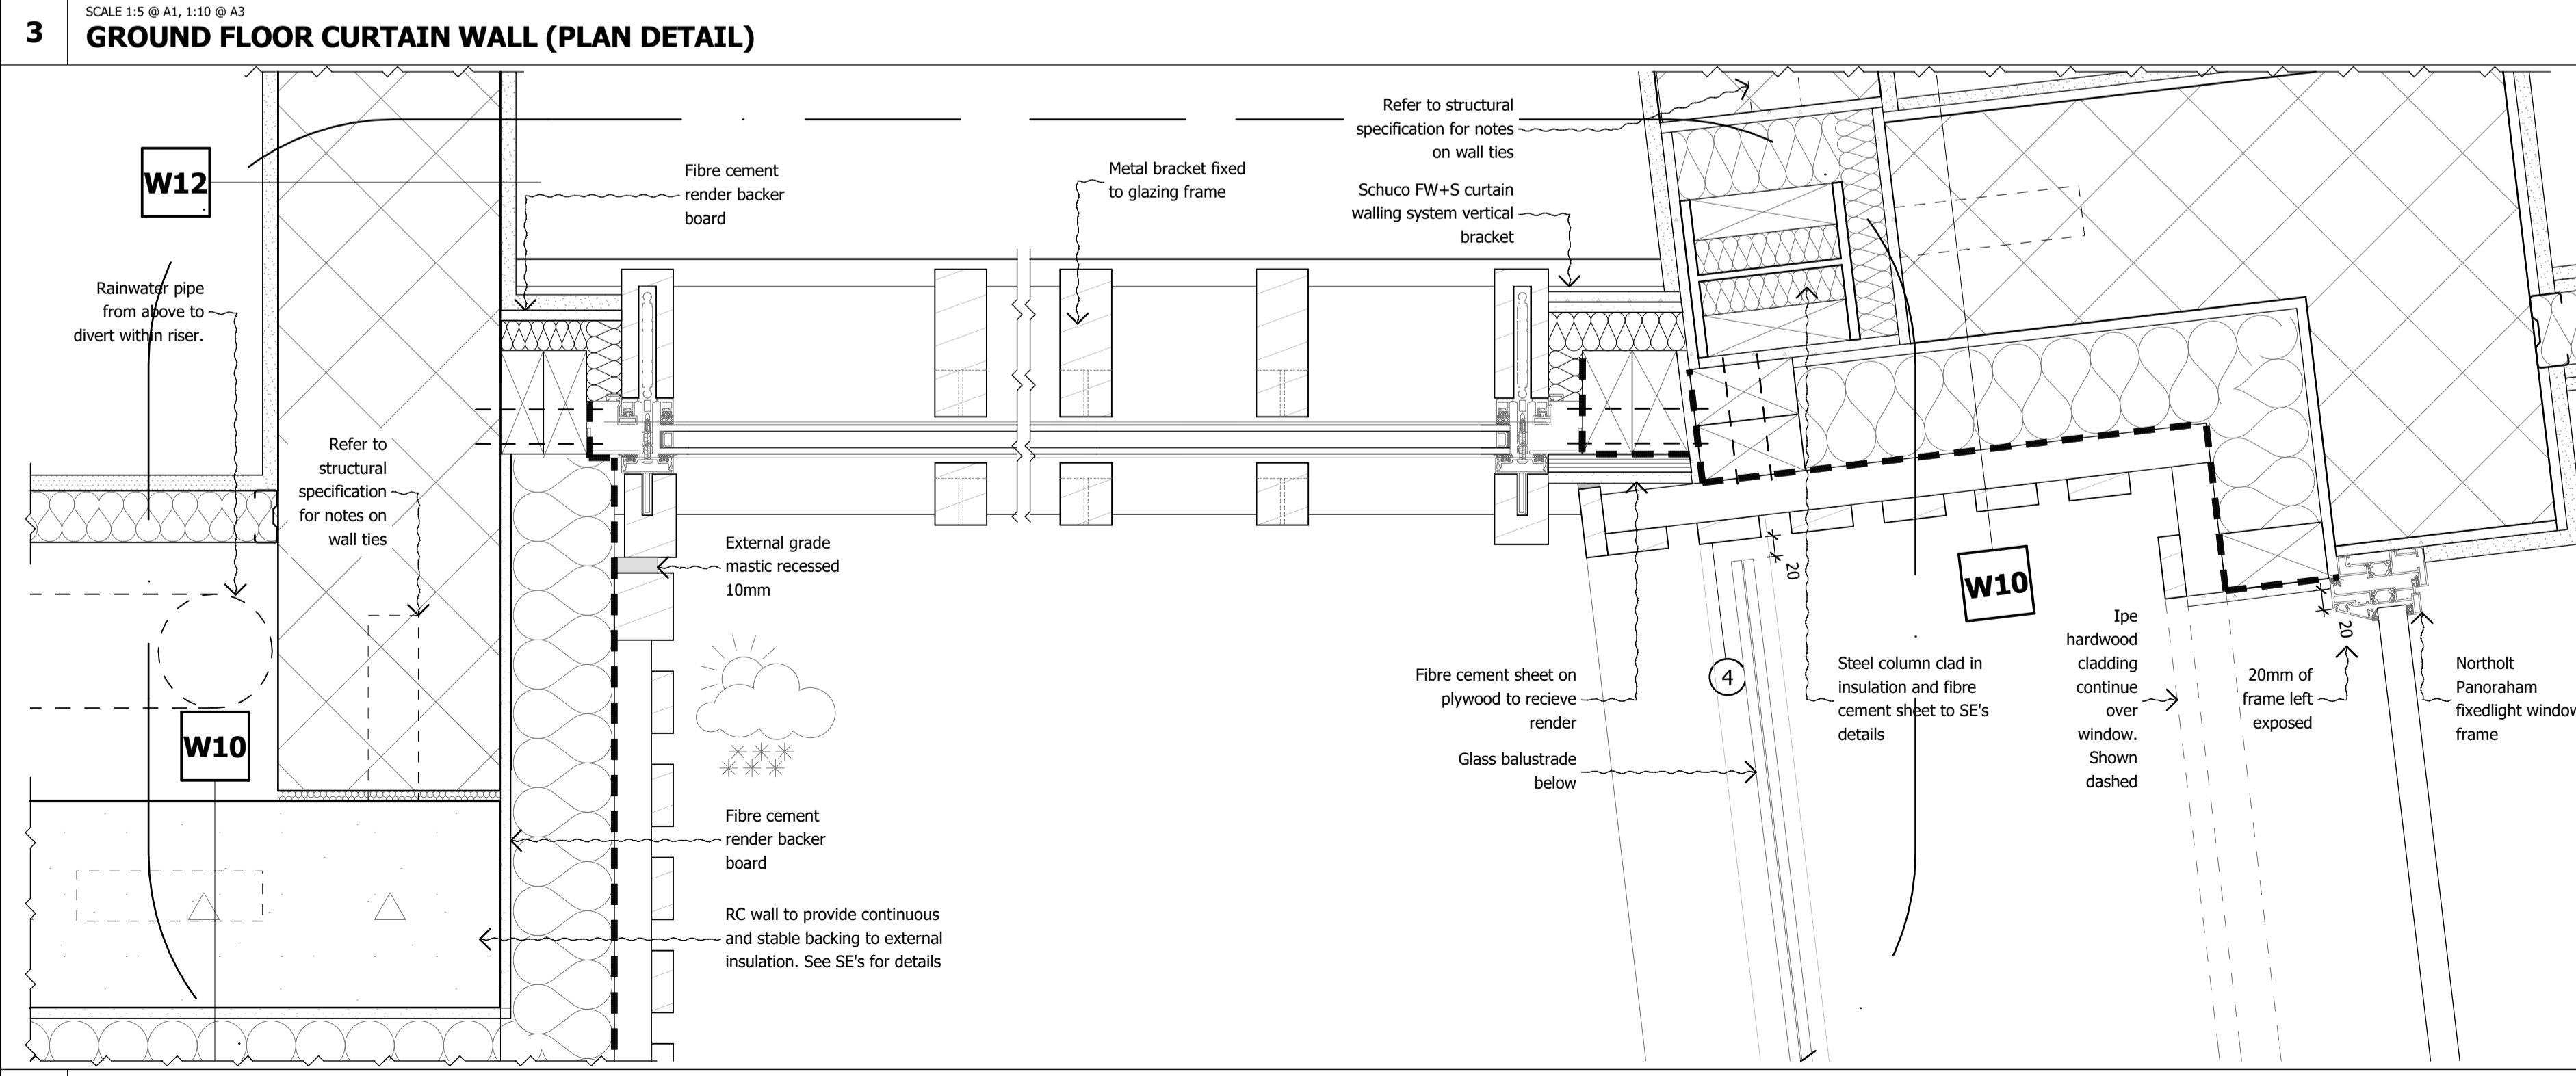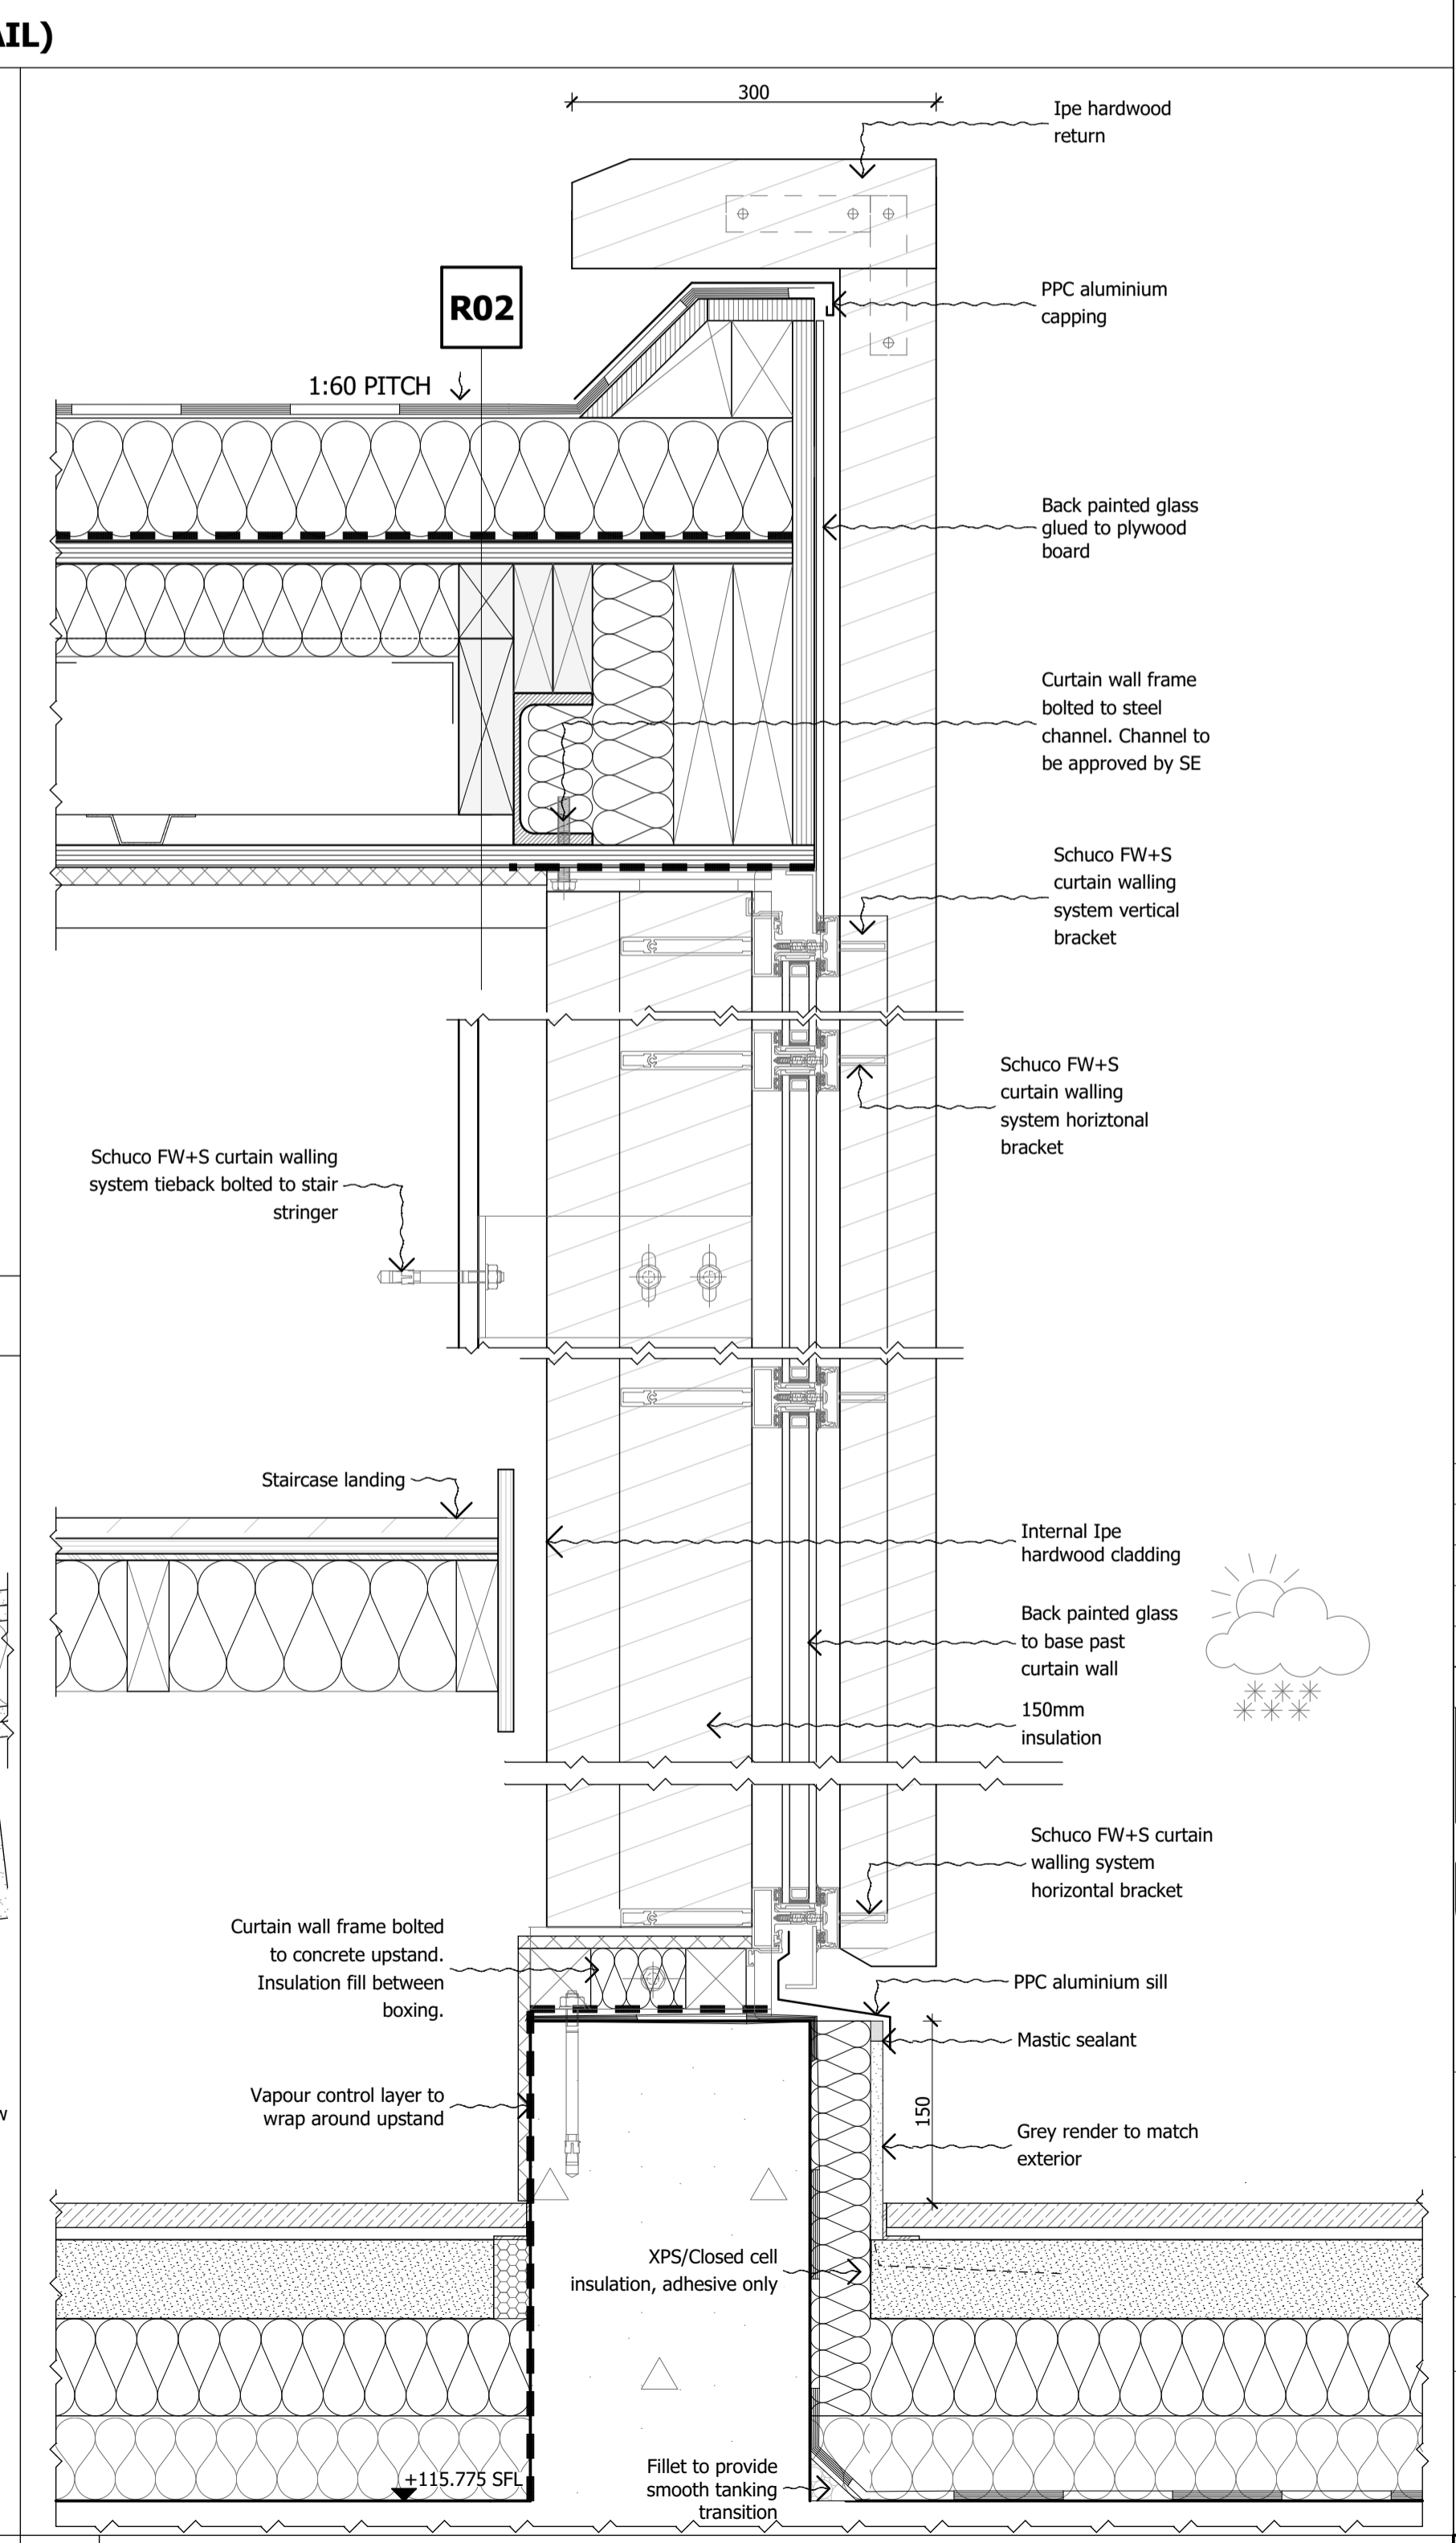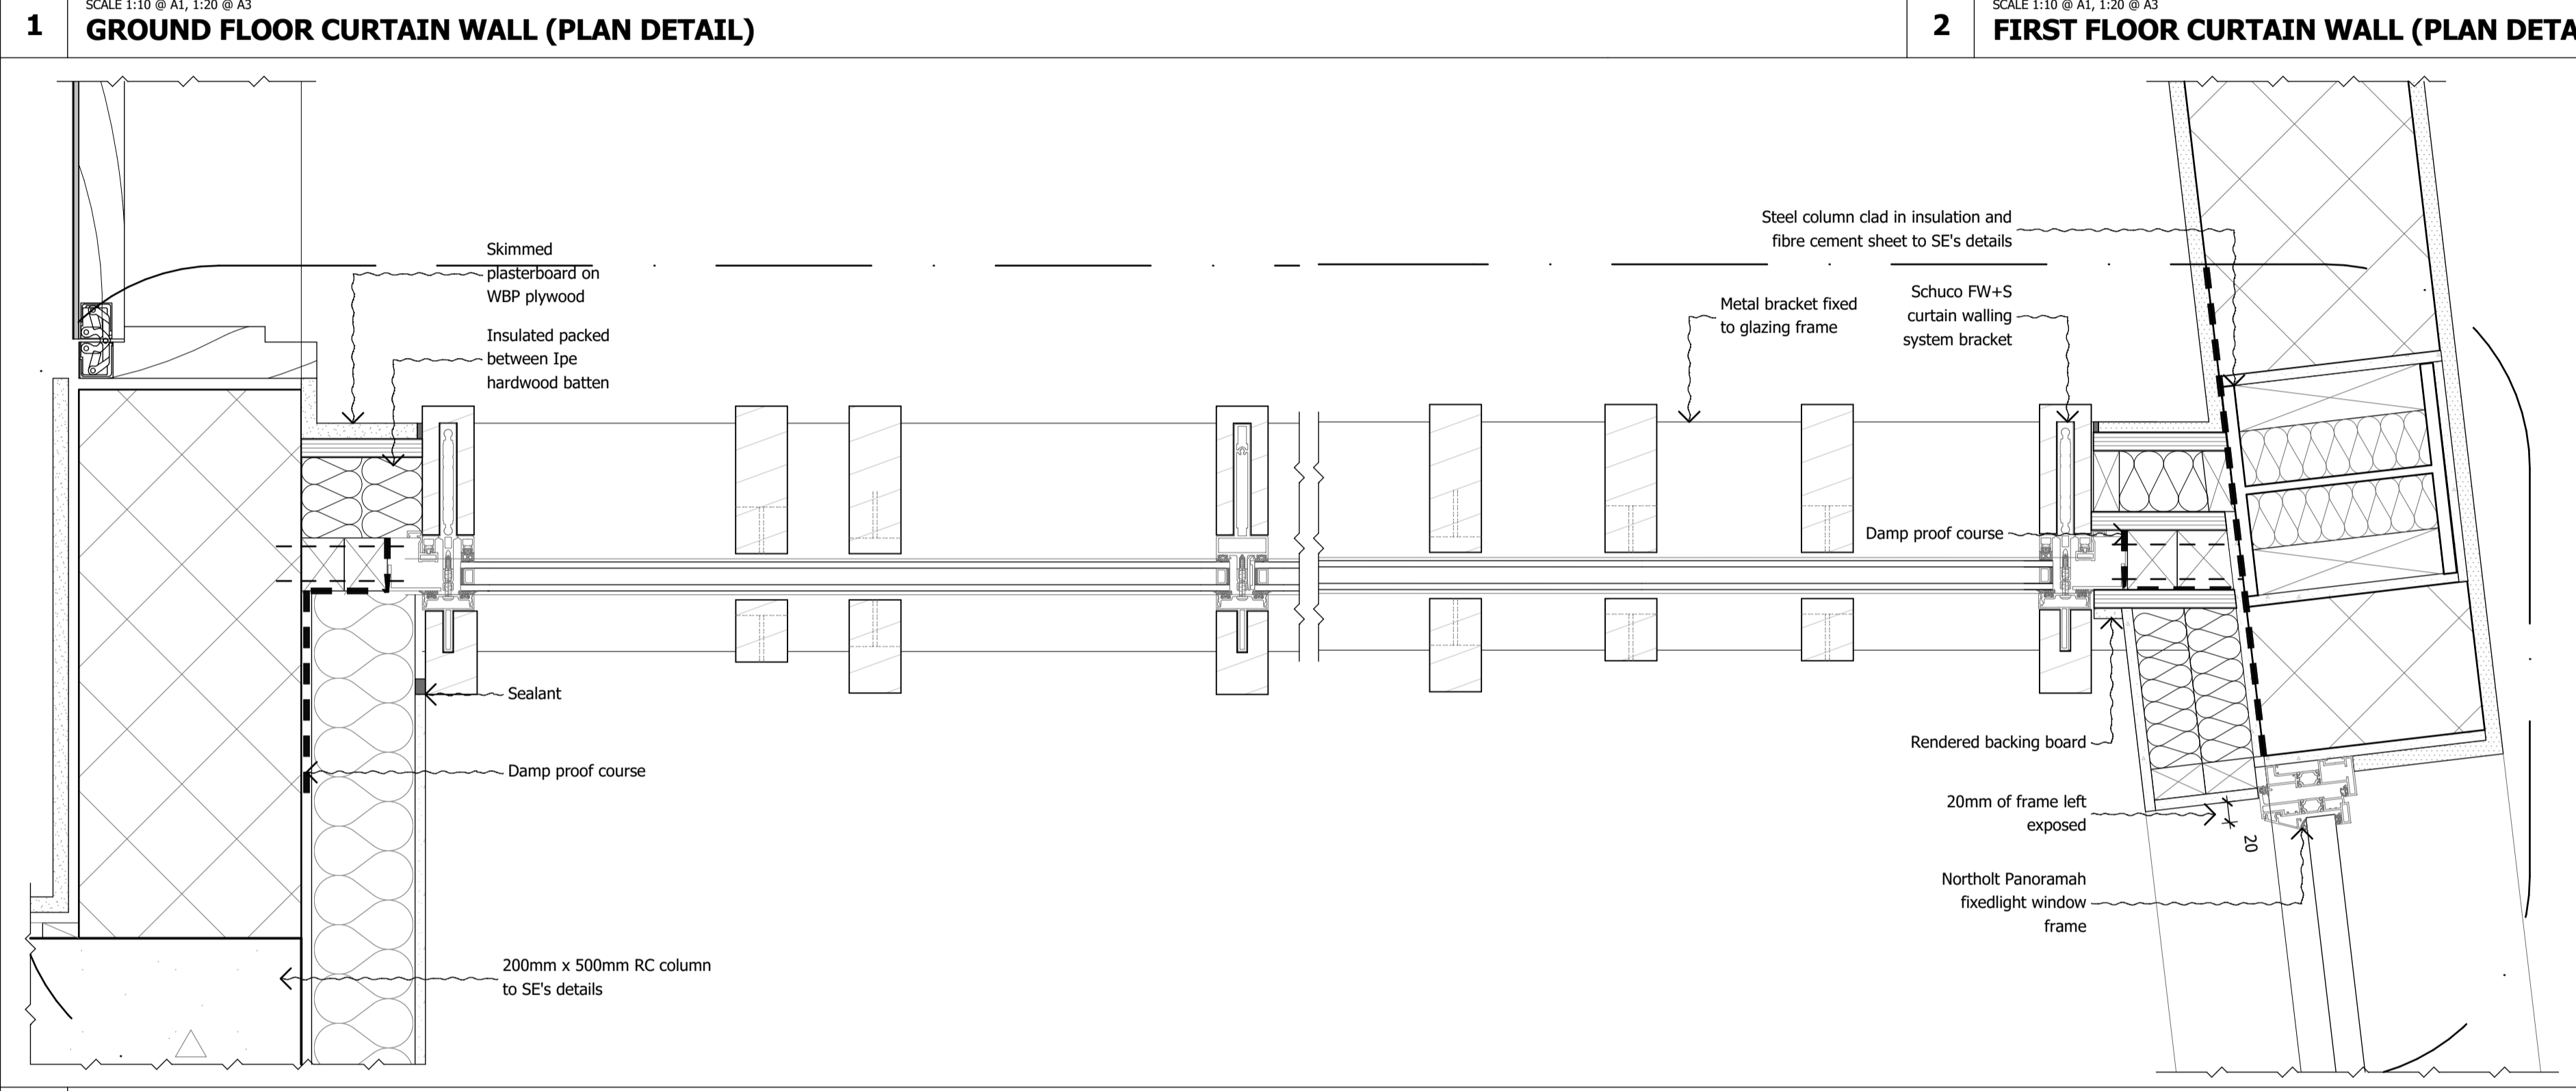

Rev	Date	Descriptor	Attr.
C01	07.07.2017	Construction Issue	PG

SHH ARCHITECTS | INTERIORDESIGNERS

RIBA MEMBER

Chartered Practices

1 Vincourt Place, Ravenscourt Park
HammerSmith, London W6 9NU
Phone: +44 (0) 20 8600 4171 Email info@shh.co.uk
shh.co.uk

Project:
Branch Hill
17 Branch Hill, Hampstead
NW3 7NA
Client:
Private Client
Drawing Title:
400 Construction Details
Stair Curtain Wall (South)
(Project number/DWG number_Revision: (779)451_C01