






1 SCALE 1:5 @ A1, 1:10 @ A3
TYPICAL WINDOW ELEVATION

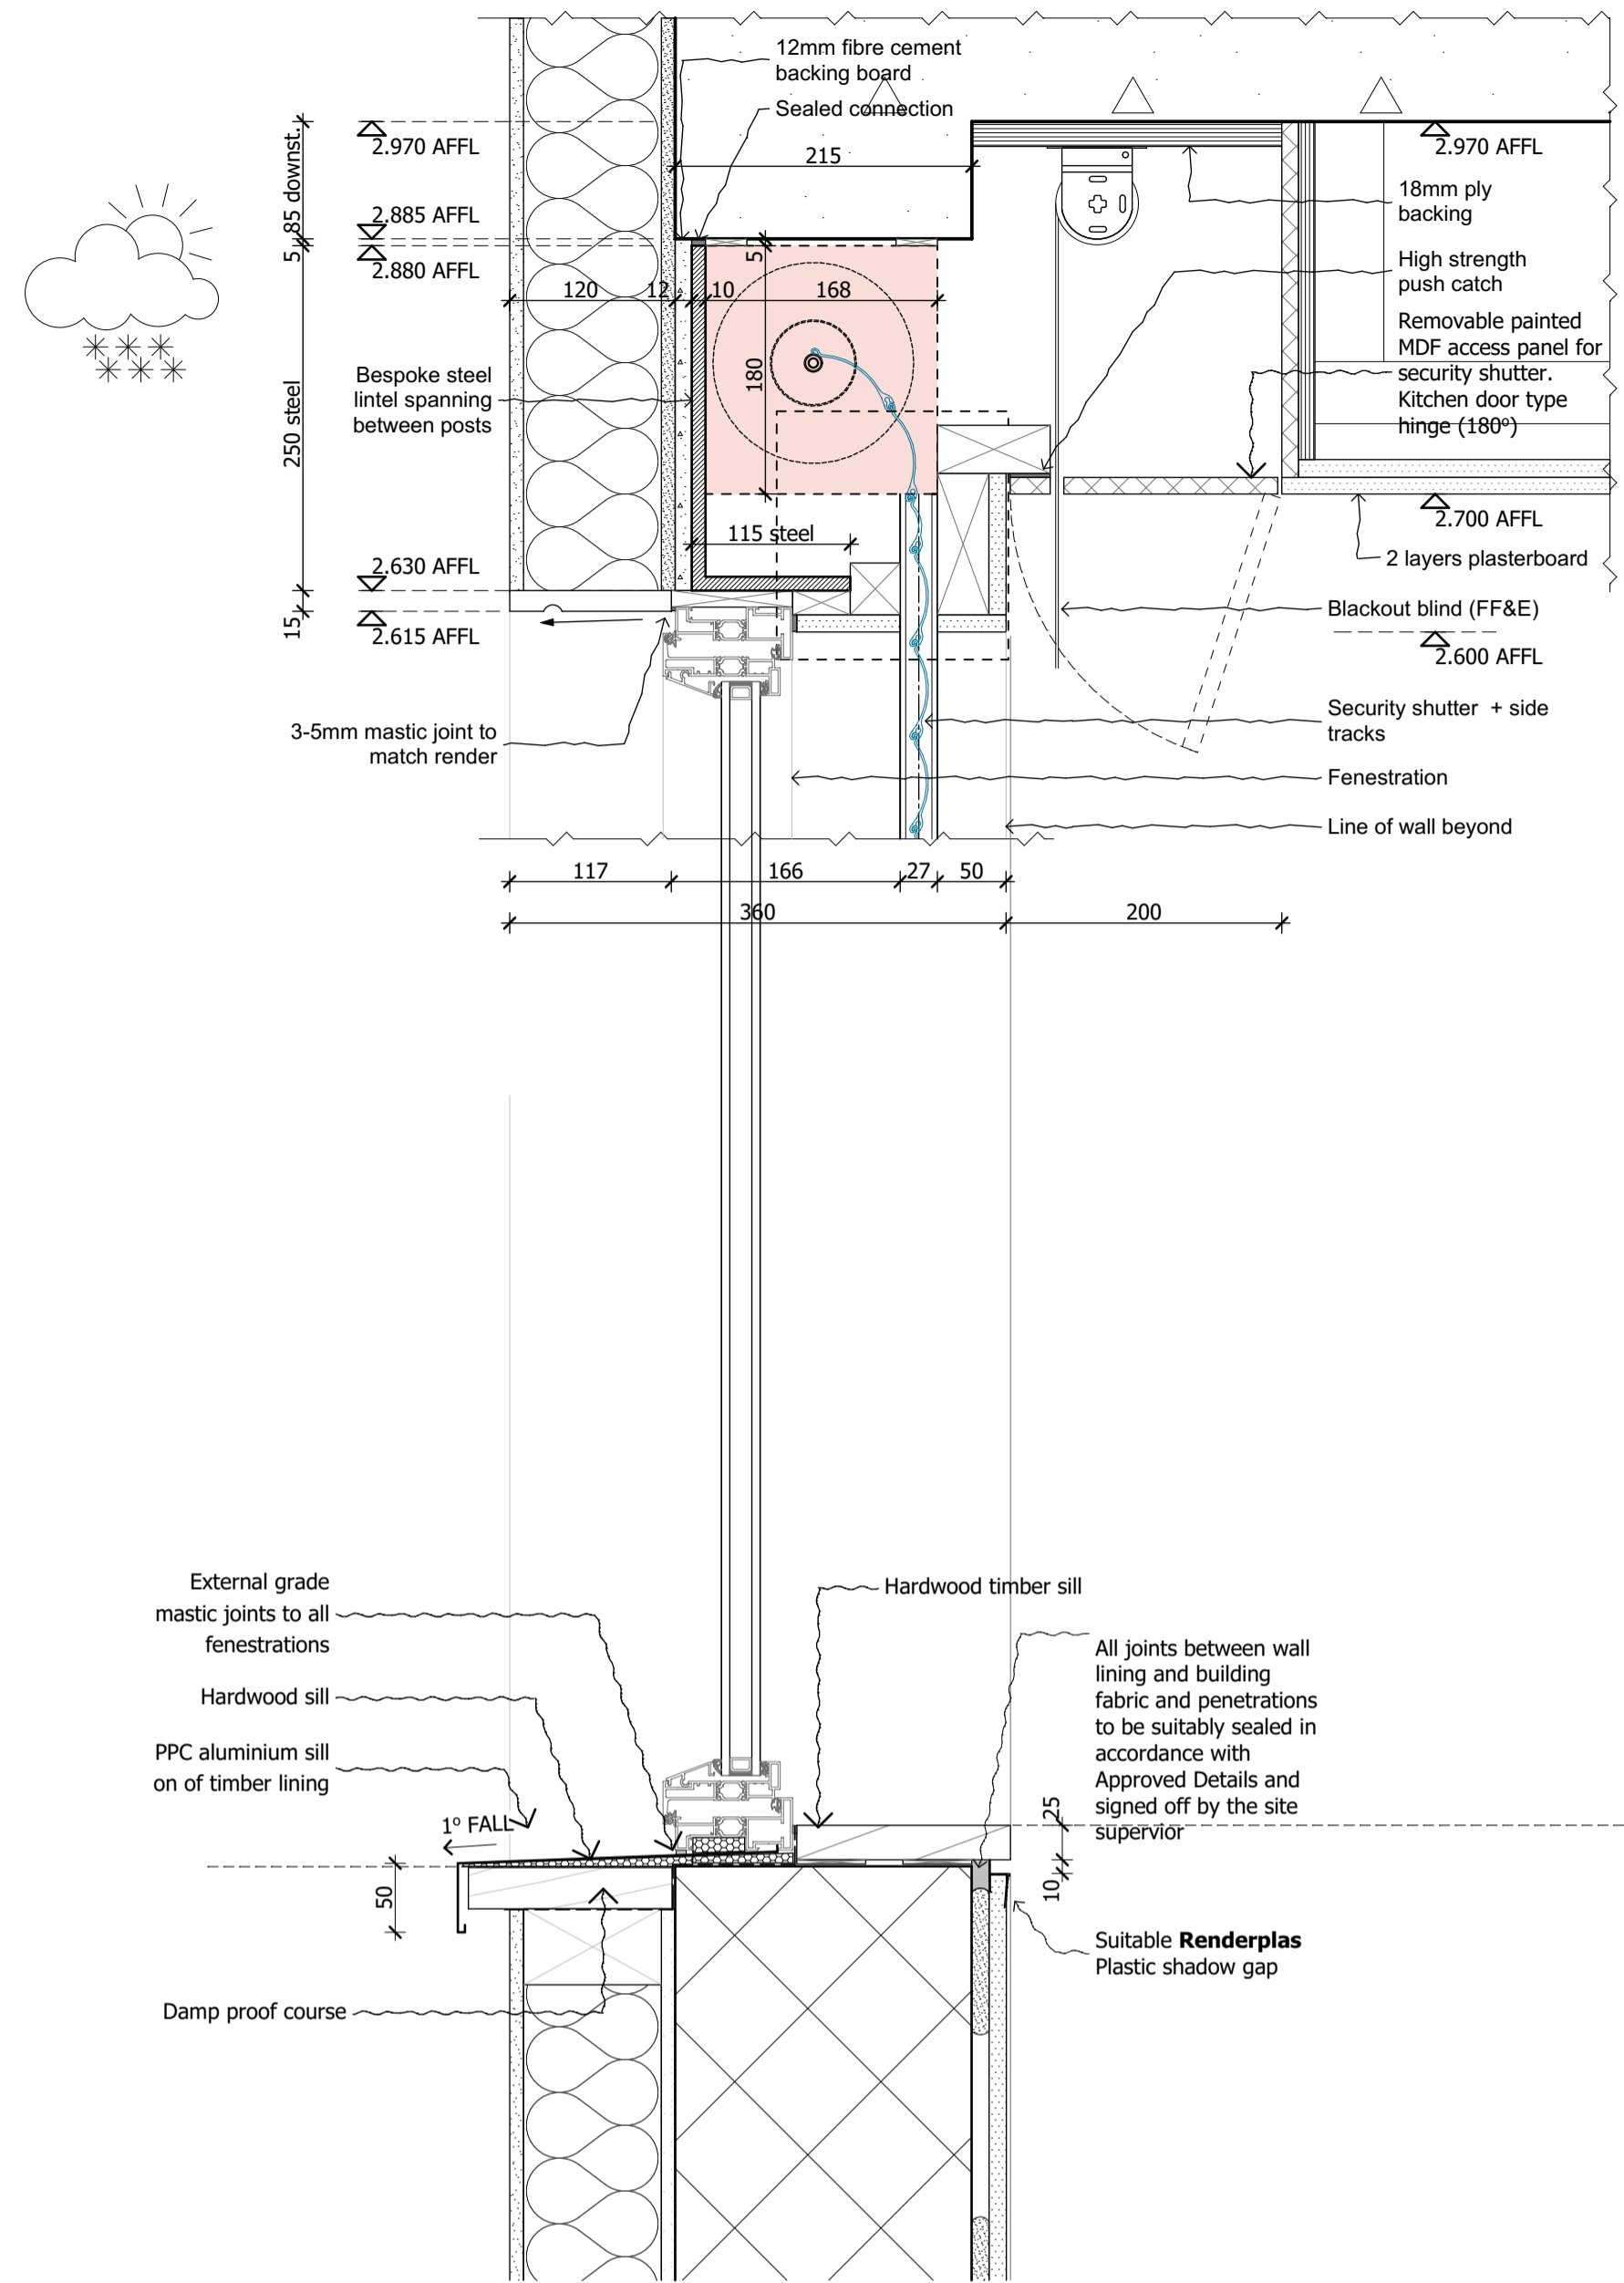

3 SCALE 1:5 @ A1, 1:10 @ A3
TYPICAL WINDOW SECTION

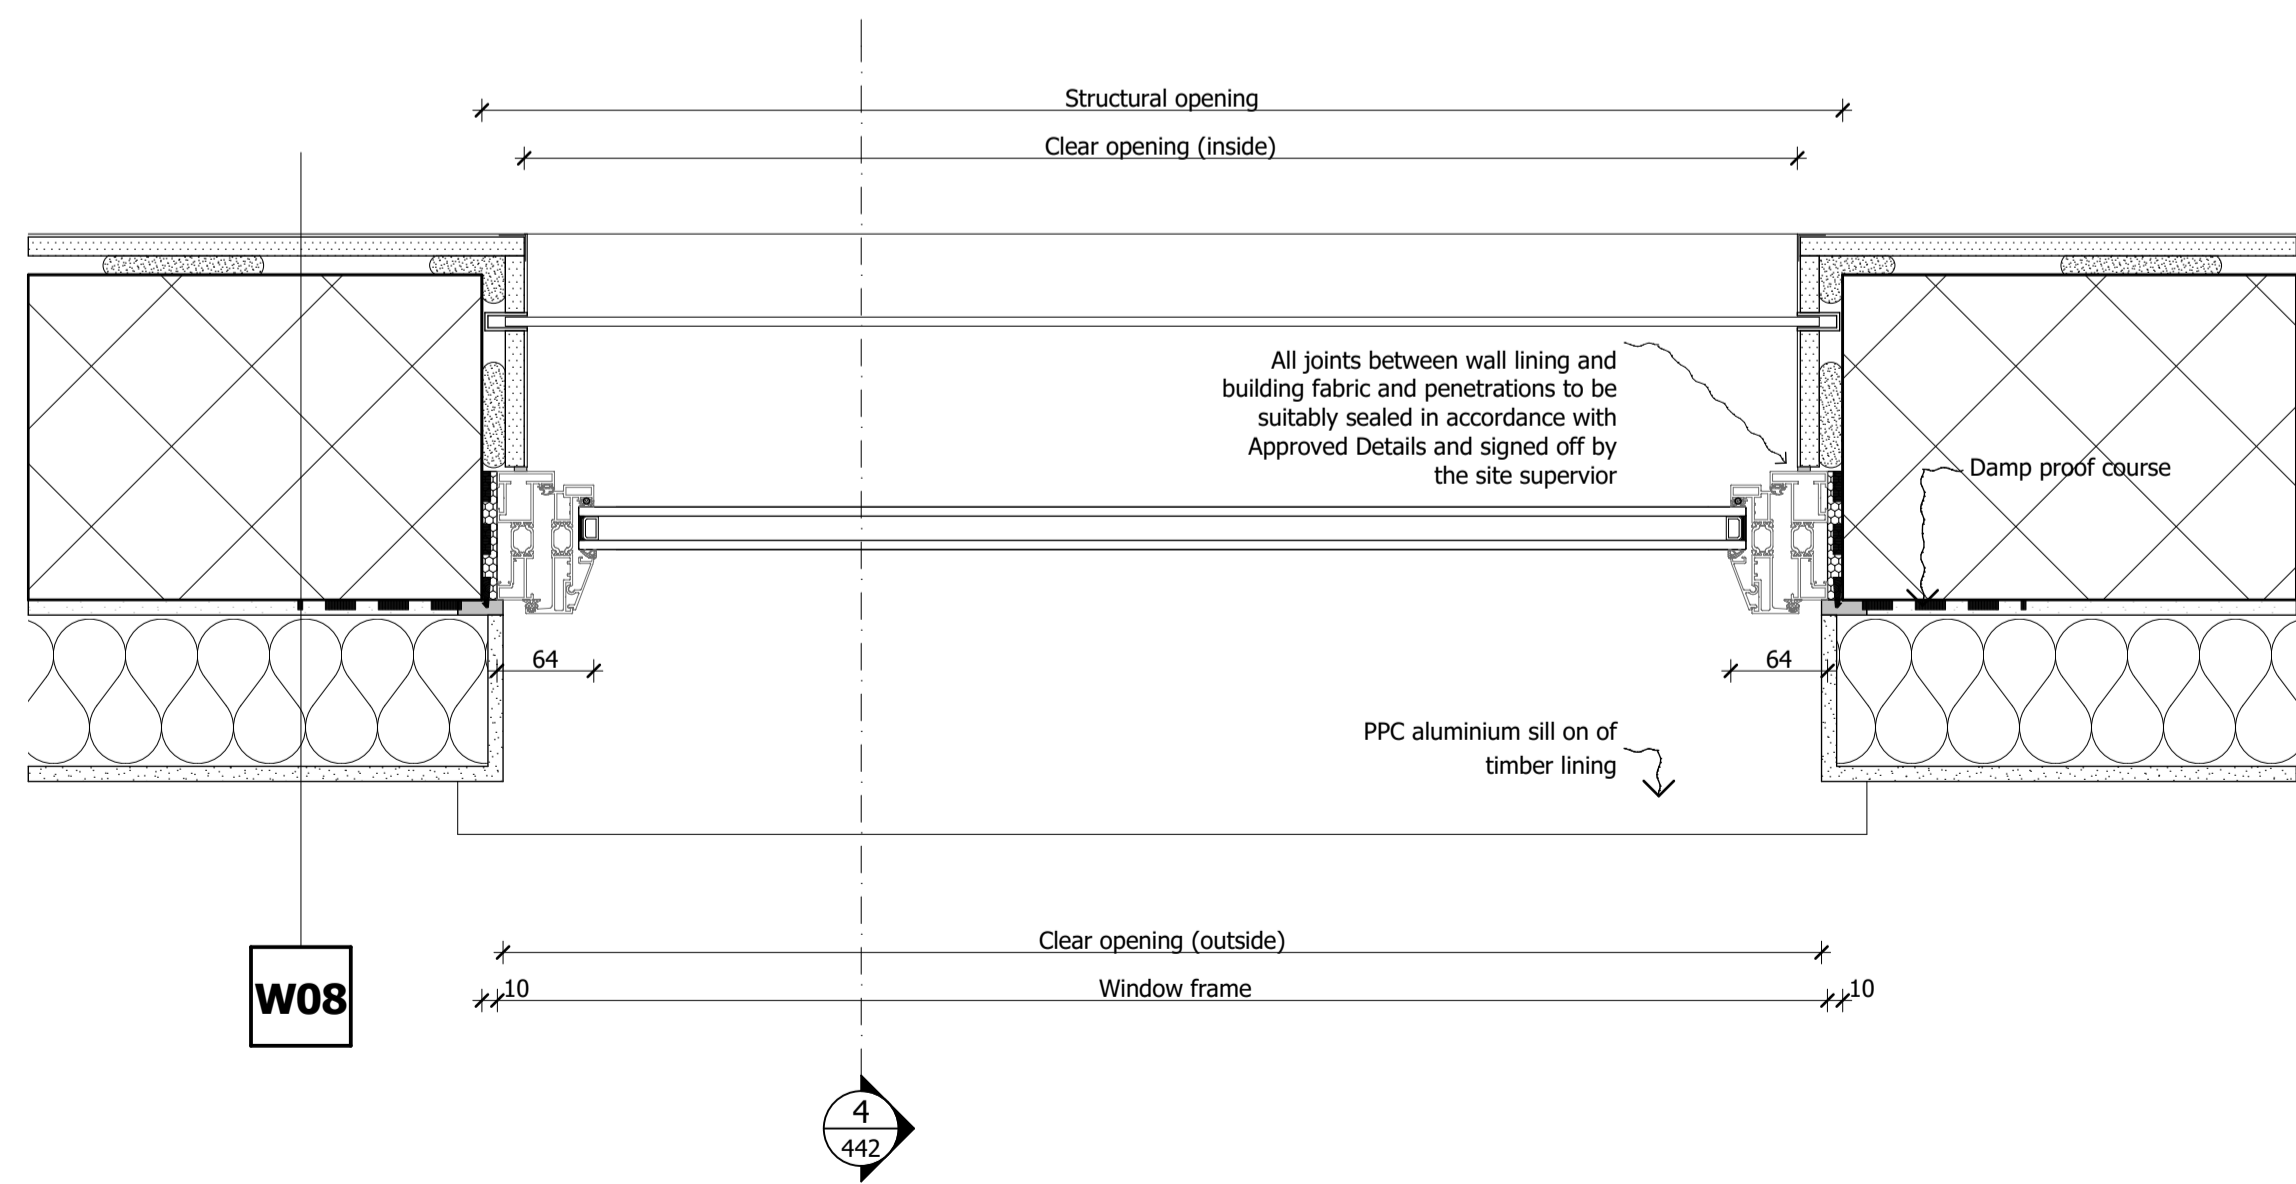

2 SCALE 1:5 @ A1, 1:10 @ A3
TYPICAL WINDOW PLAN

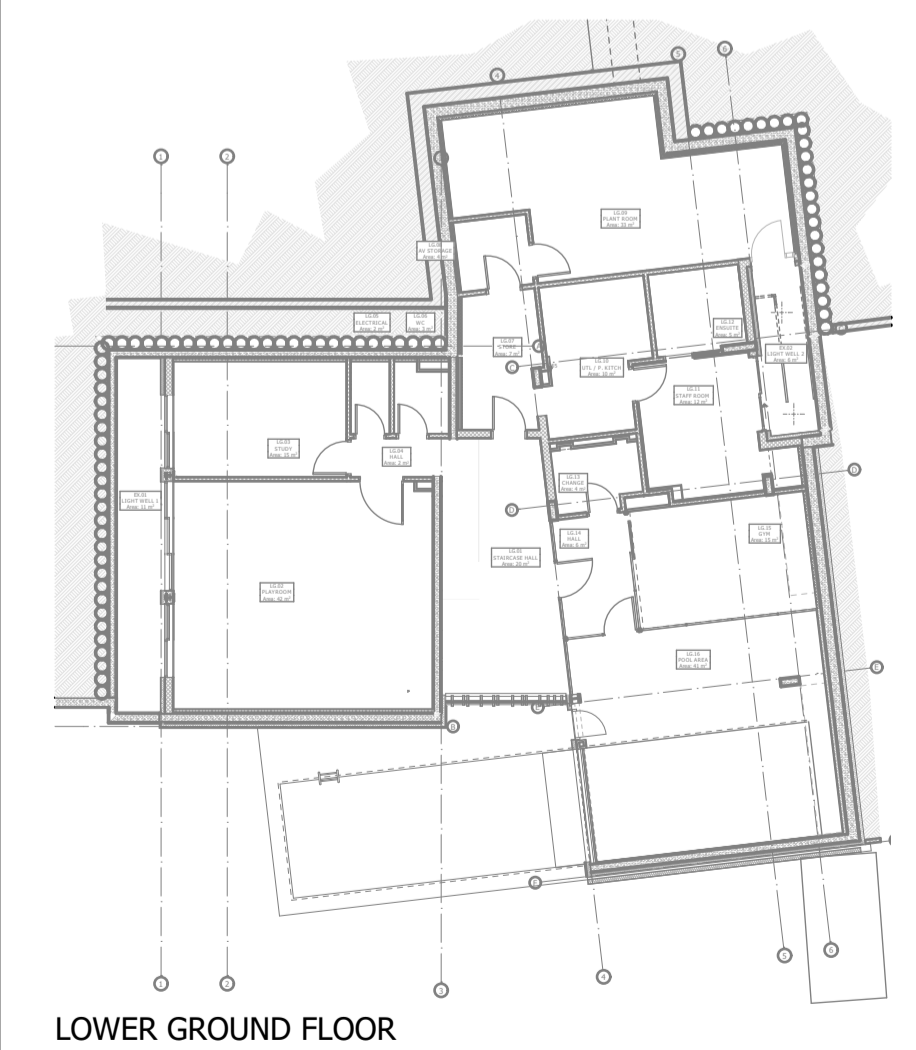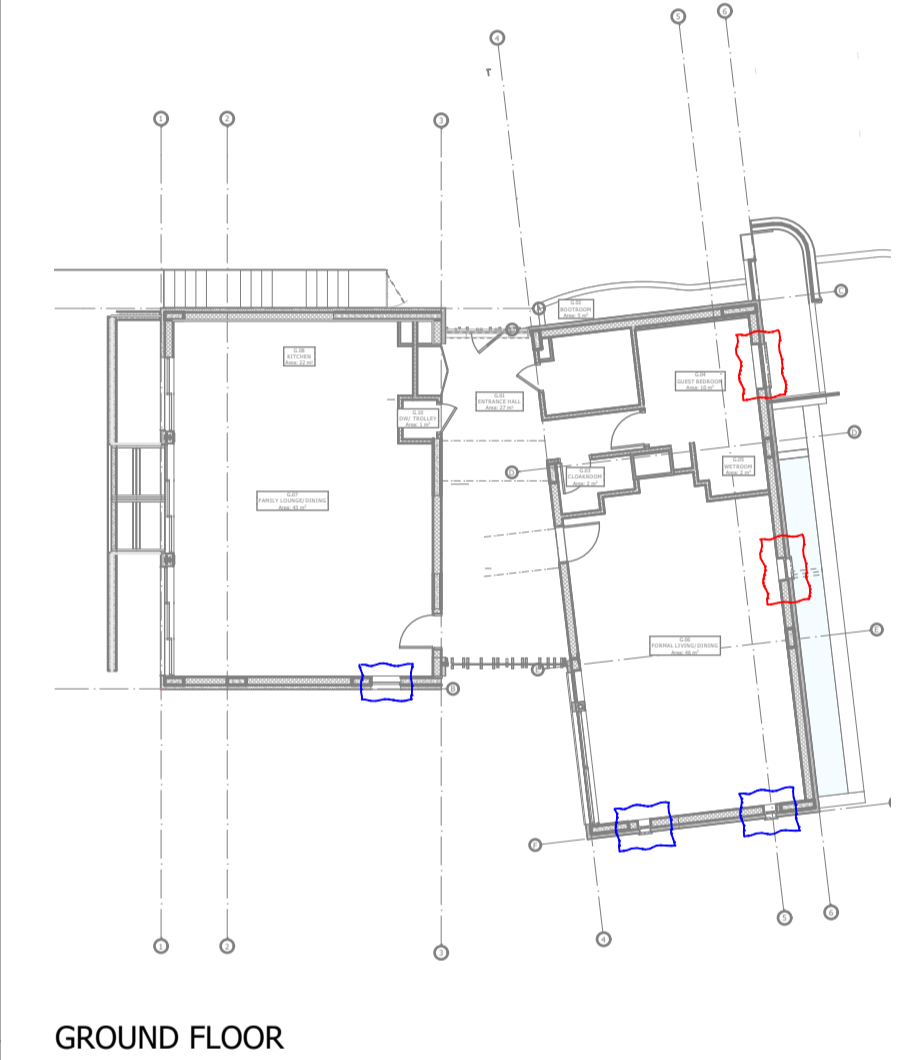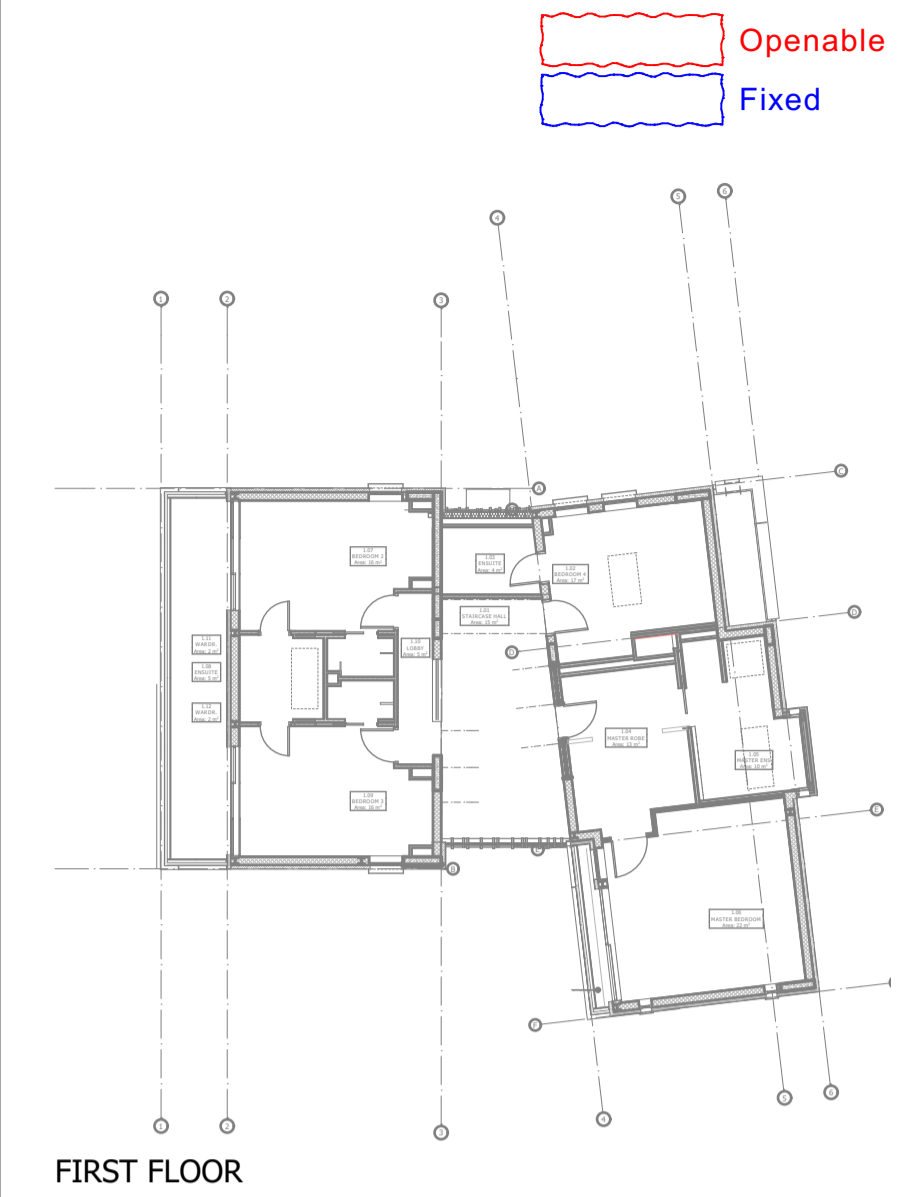

4 **LOCATION**


DO NOT SCALE FROM THIS DRAWING

Figured dimensions only are to be taken from this drawing. All dimensions are to be checked on site before any work is put in hand. If in doubt, ask.

All SHH drawings to be read in conjunction with relevant SHH Finishes, Sanitaryware, Lighting & Ironmongery schedules.

Any discrepancies to be highlighted to SHH prior to procurement and in good time.

Copyright © Spence Harris Hogan Limited 2014
Registered in England & Wales. Registered No. 261 0615
SHH is the trading name of Spence Harris Hogan Limited

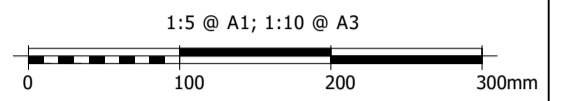

Legends & Notes:

Condition 3:
Detailed drawings, or samples of materials as appropriate, in respect of the following, shall be submitted to and approved in writing by the local planning authority before the relevant part of the work is begun:

a) Details including typical sections at 1:10 of windows and typical sample of frame to be submitted to local planning authority.

PL01 09.03.18 Condition Clearance PG

Rev Date Descriptor Atr



Chartered Practices

1 Vencourt Place, Ravenscourt Park
HammerSmith, London W6 9NU
Phone +44 (0) 20 8600 4171 Email info@shh.co.uk
shh.co.uk

Project:
Branch Hill
17 Branch Hill, Hampstead
NW3 7NA

Client:
Private Client

Drawing Title:
700 Sketches

**Typical Window Detail -
GF and LGF**

(Project number)/DWG number_Revision: Checked:
(779)SHH33_PL01