

DRAWING NOT TO BE USED OTHER THAN THE PUPOSE FOR WHICH IT WAS PREPARED. IT'S SUPPLIED WITHOUT LIABILITY FOR ERRORS OR OMISSIONS. ALL DIMENSIONS ARE TO BE CHECKED ON SITE. THIS DRAWING IS TO BE READ IN CONJUNCTION WITH ALL OTHER DRAWINGS. NOTES ON THIS DRAWING WILL APPLY TO ALL OTHER DRAWINGS WHERE A SIMILAR POSITION EXISTS.

Client:
Celia Taylor

Site Details
78 Compayne Gardens NW6 3RU London UK

Granted Planning Ref 2017/2265/P on 29/01/2018


Issue for Planning Amendment

Rev A

Proposed Section

Sheet No.
A3.01_PR

Project No.	078
Date	06/03/2018
Paper Size	A3
Scale	1:50

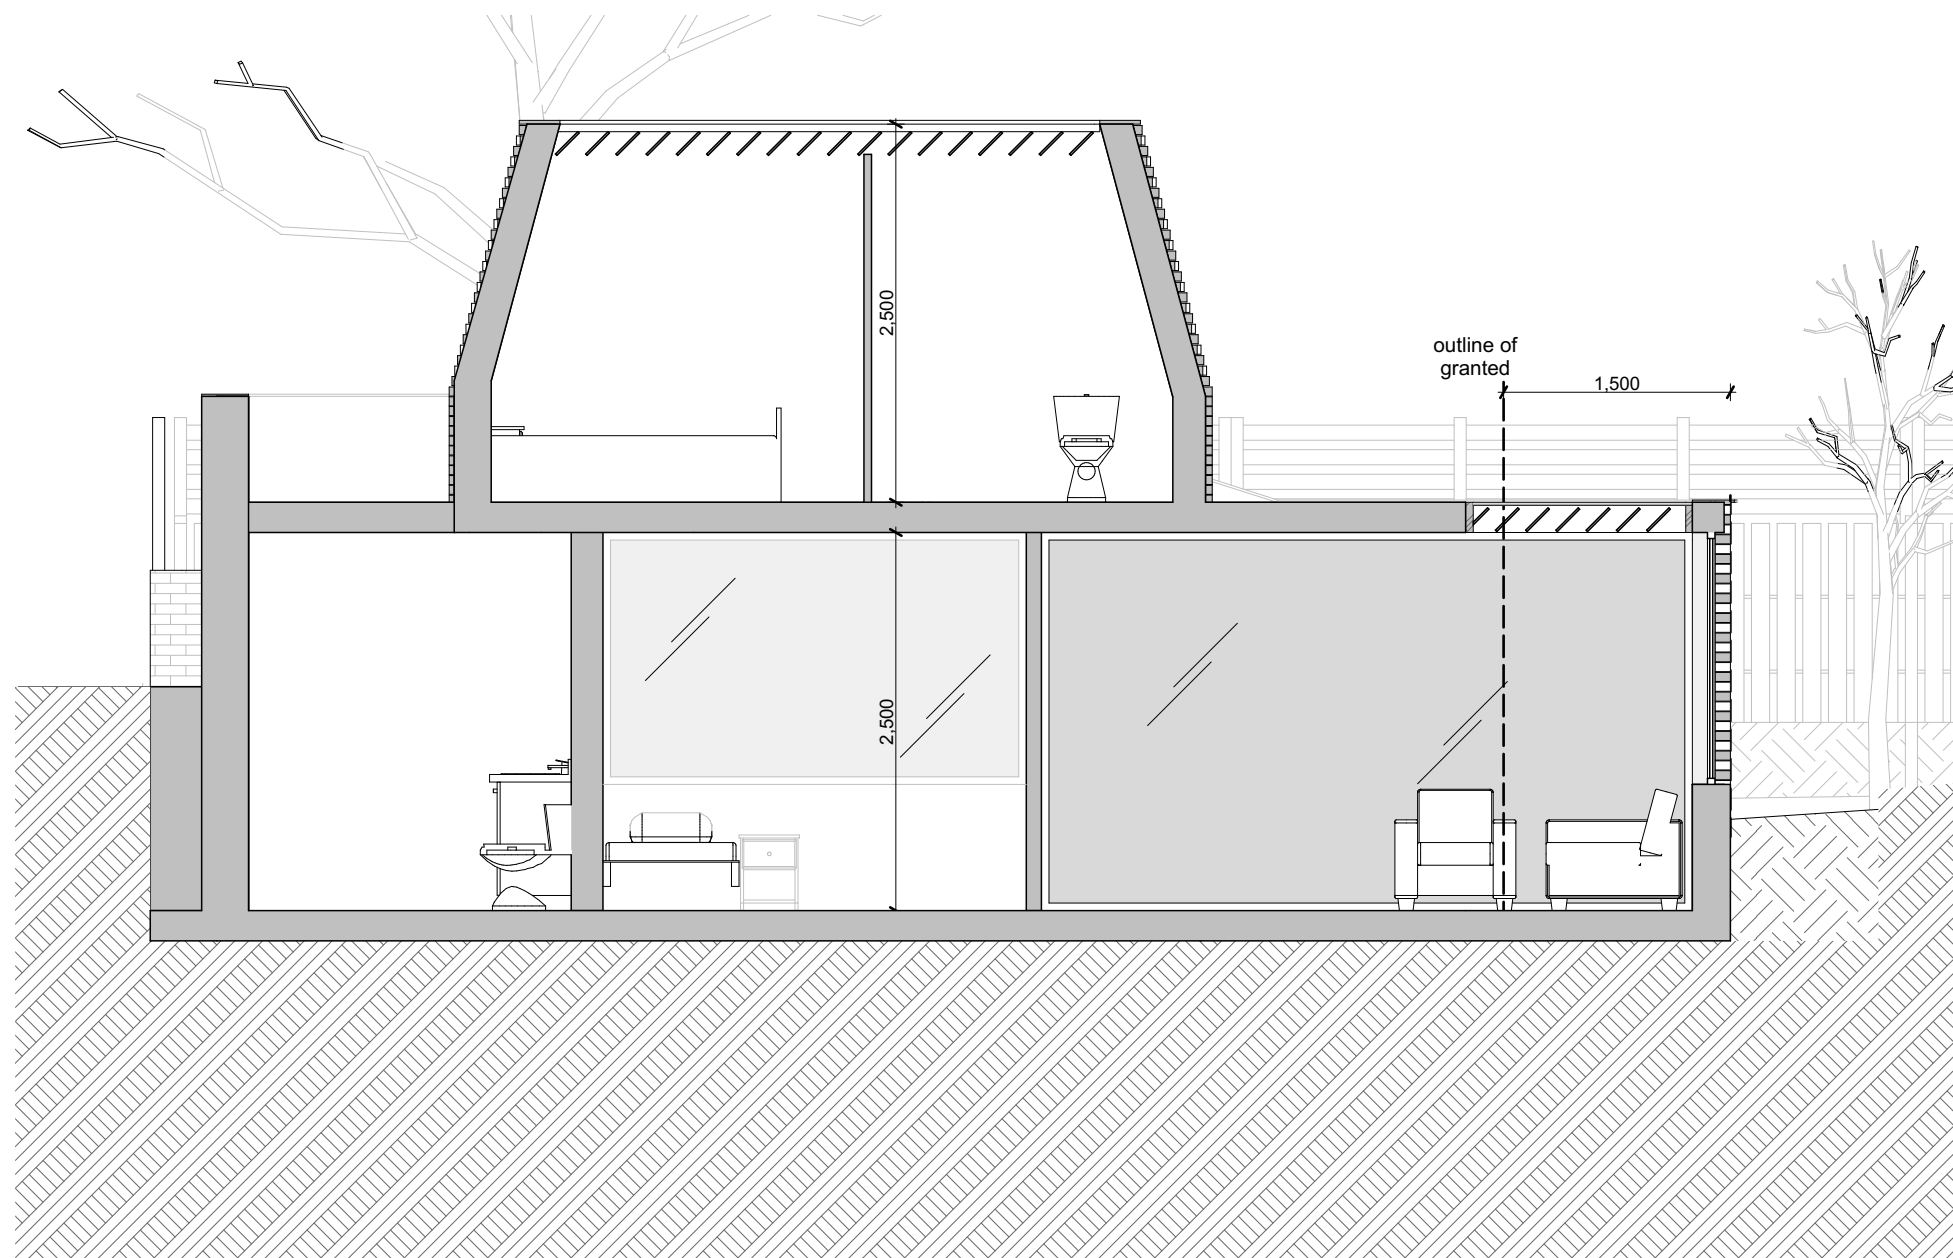

A Proposed Section
Scale: 1:50



Z:\0001_SCENARIO_ARCHITECTURE\01_ARCHITECTURE\01_ARCHITECTURE\ON GOING PROJECTS\060_78 Compayne Gardens\01_SCENARIO_ARCHITECTURE\03_PLANNING\060_78 Compayne Gardens_S73_Planning Amendment_230417.dwg