


NOTE:
 No dimensions are to be scaled from this drawing.
 All contractors must visit the site and be responsible
 for taking and checking all dimensions relative to
 this work.
 The designer must be notified of any discrepancies
 in writing.

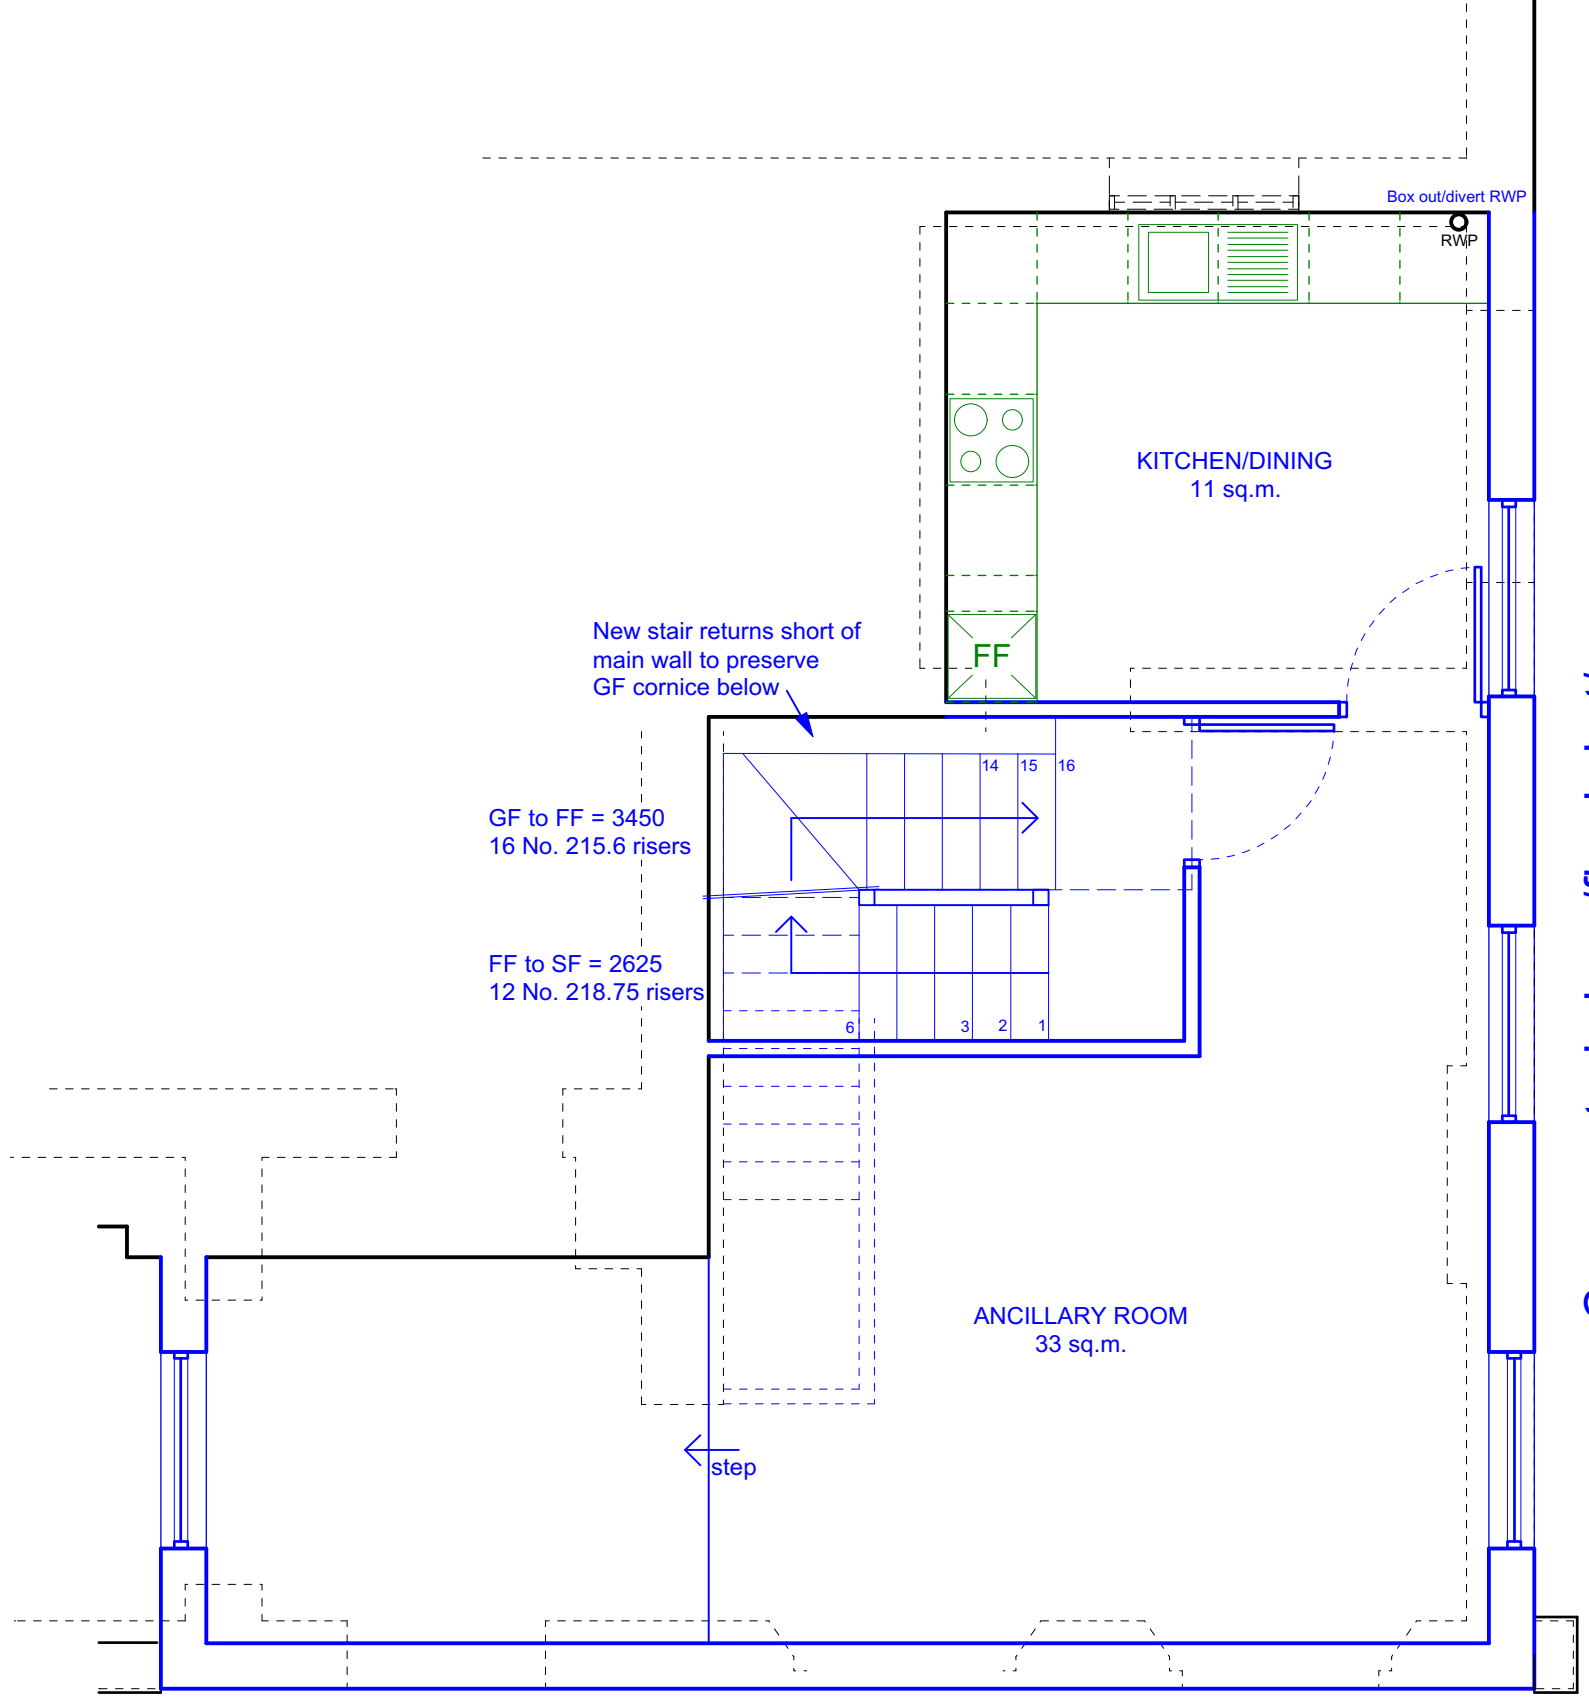

Casement windows/fixed shut/
 obscure glazing/dark spacer bars

PROPOSED LOCALISED FIRST FLOOR PLAN

REVISIONS:	
 <small>16 lawman court abbey lane road richmond upon thames TW9 1JF t: 07582 293 850 em_andrew@atdesignarch.com</small>	
CLIENT:	
ANTIOCHIAN ORTHODOX SOCIETY OF BRITAIN	
PROJECT:	
ST GEORGES CATHEDRAL LONDON NW1 4BG	
DRWG TITLE:	
PROPOSED LOCALISED FIRST FLOOR PLAN	
DRWN BY:	SCALE:
	1:50 @ A3
DATE:	DRWG No.:
26/02/18	FS/203
	REV: