


NOTE:
 No dimensions are to be scaled from this drawing.
 All contractors must visit the site and be responsible
 for taking and checking all dimensions relative to
 this work.
 The designer must be notified of any discrepancies
 in writing.

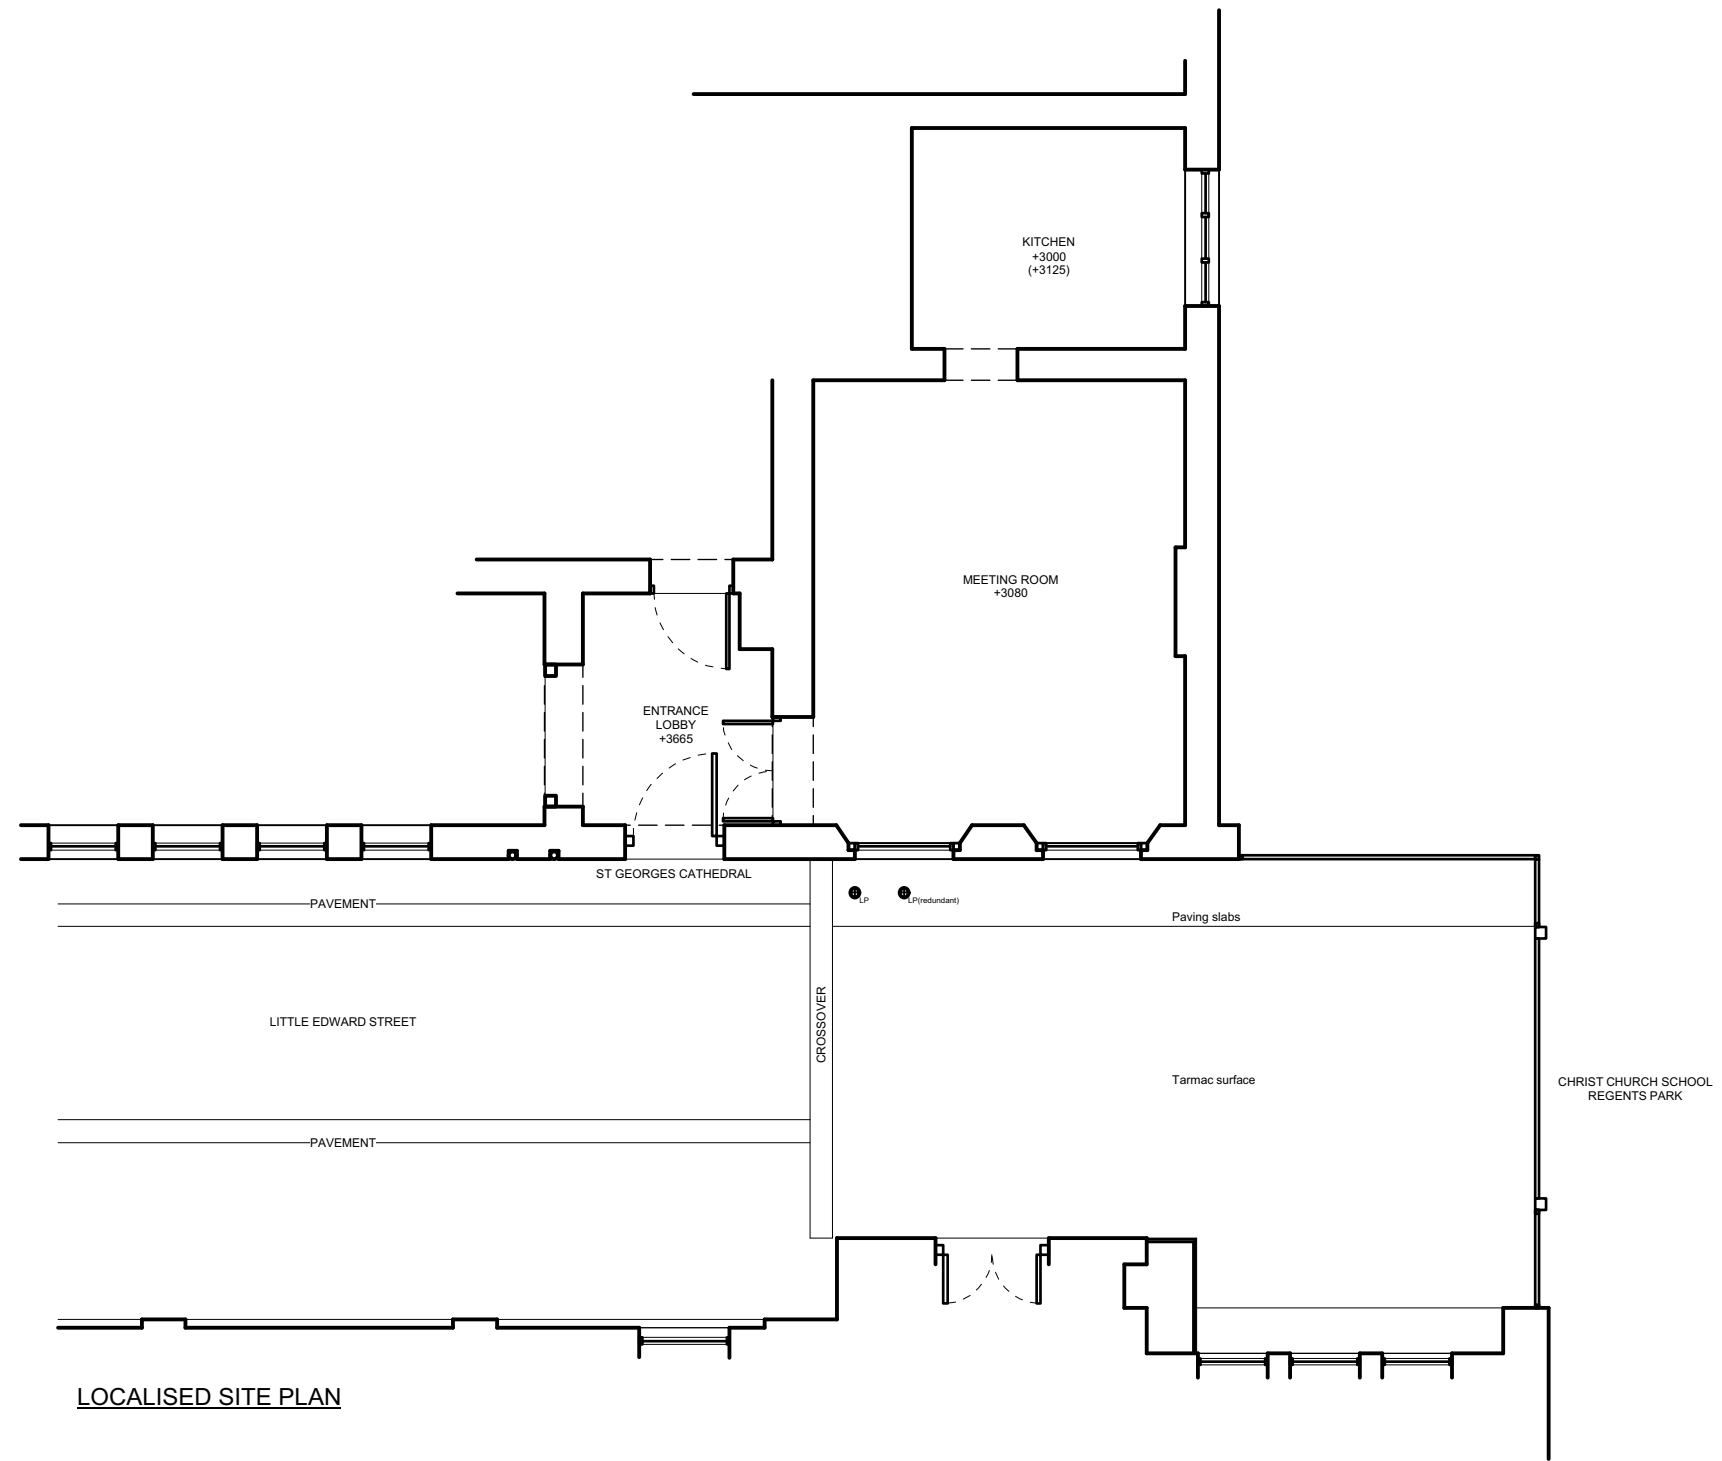

LOCALISED SITE PLAN

REVISIONS:		
 <small>16 lawman court 2822 kerry road richmond upon thames TW9 1JF t: 07782 293 850 em_andrew@atdesignarch.com</small>		
CLIENT:		
ANTIOCHIAN ORTHODOX SOCIETY OF BRITAIN		
PROJECT:		
ST GEORGES CATHEDRAL LONDON NW1 4BG		
DRWG TITLE:		
EXISTING LOCALISED SITE PLAN		
DRWN BY:	SCALE:	
	1:100 @ A3	
DATE:	DRWG No.:	REV.
13/04/16	SV/101	