


NOTE:
 No dimensions are to be scaled from this drawing.
 All contractors must visit the site and be responsible
 for taking and checking all dimensions relative to
 this work.
 The designer must be notified of any discrepancies
 in writing.



LOCALISED ENTRANCE ELEVATION

METAL FENCE TO
 CHRIST CHURCH SCHOOL
 REGENTS PARK

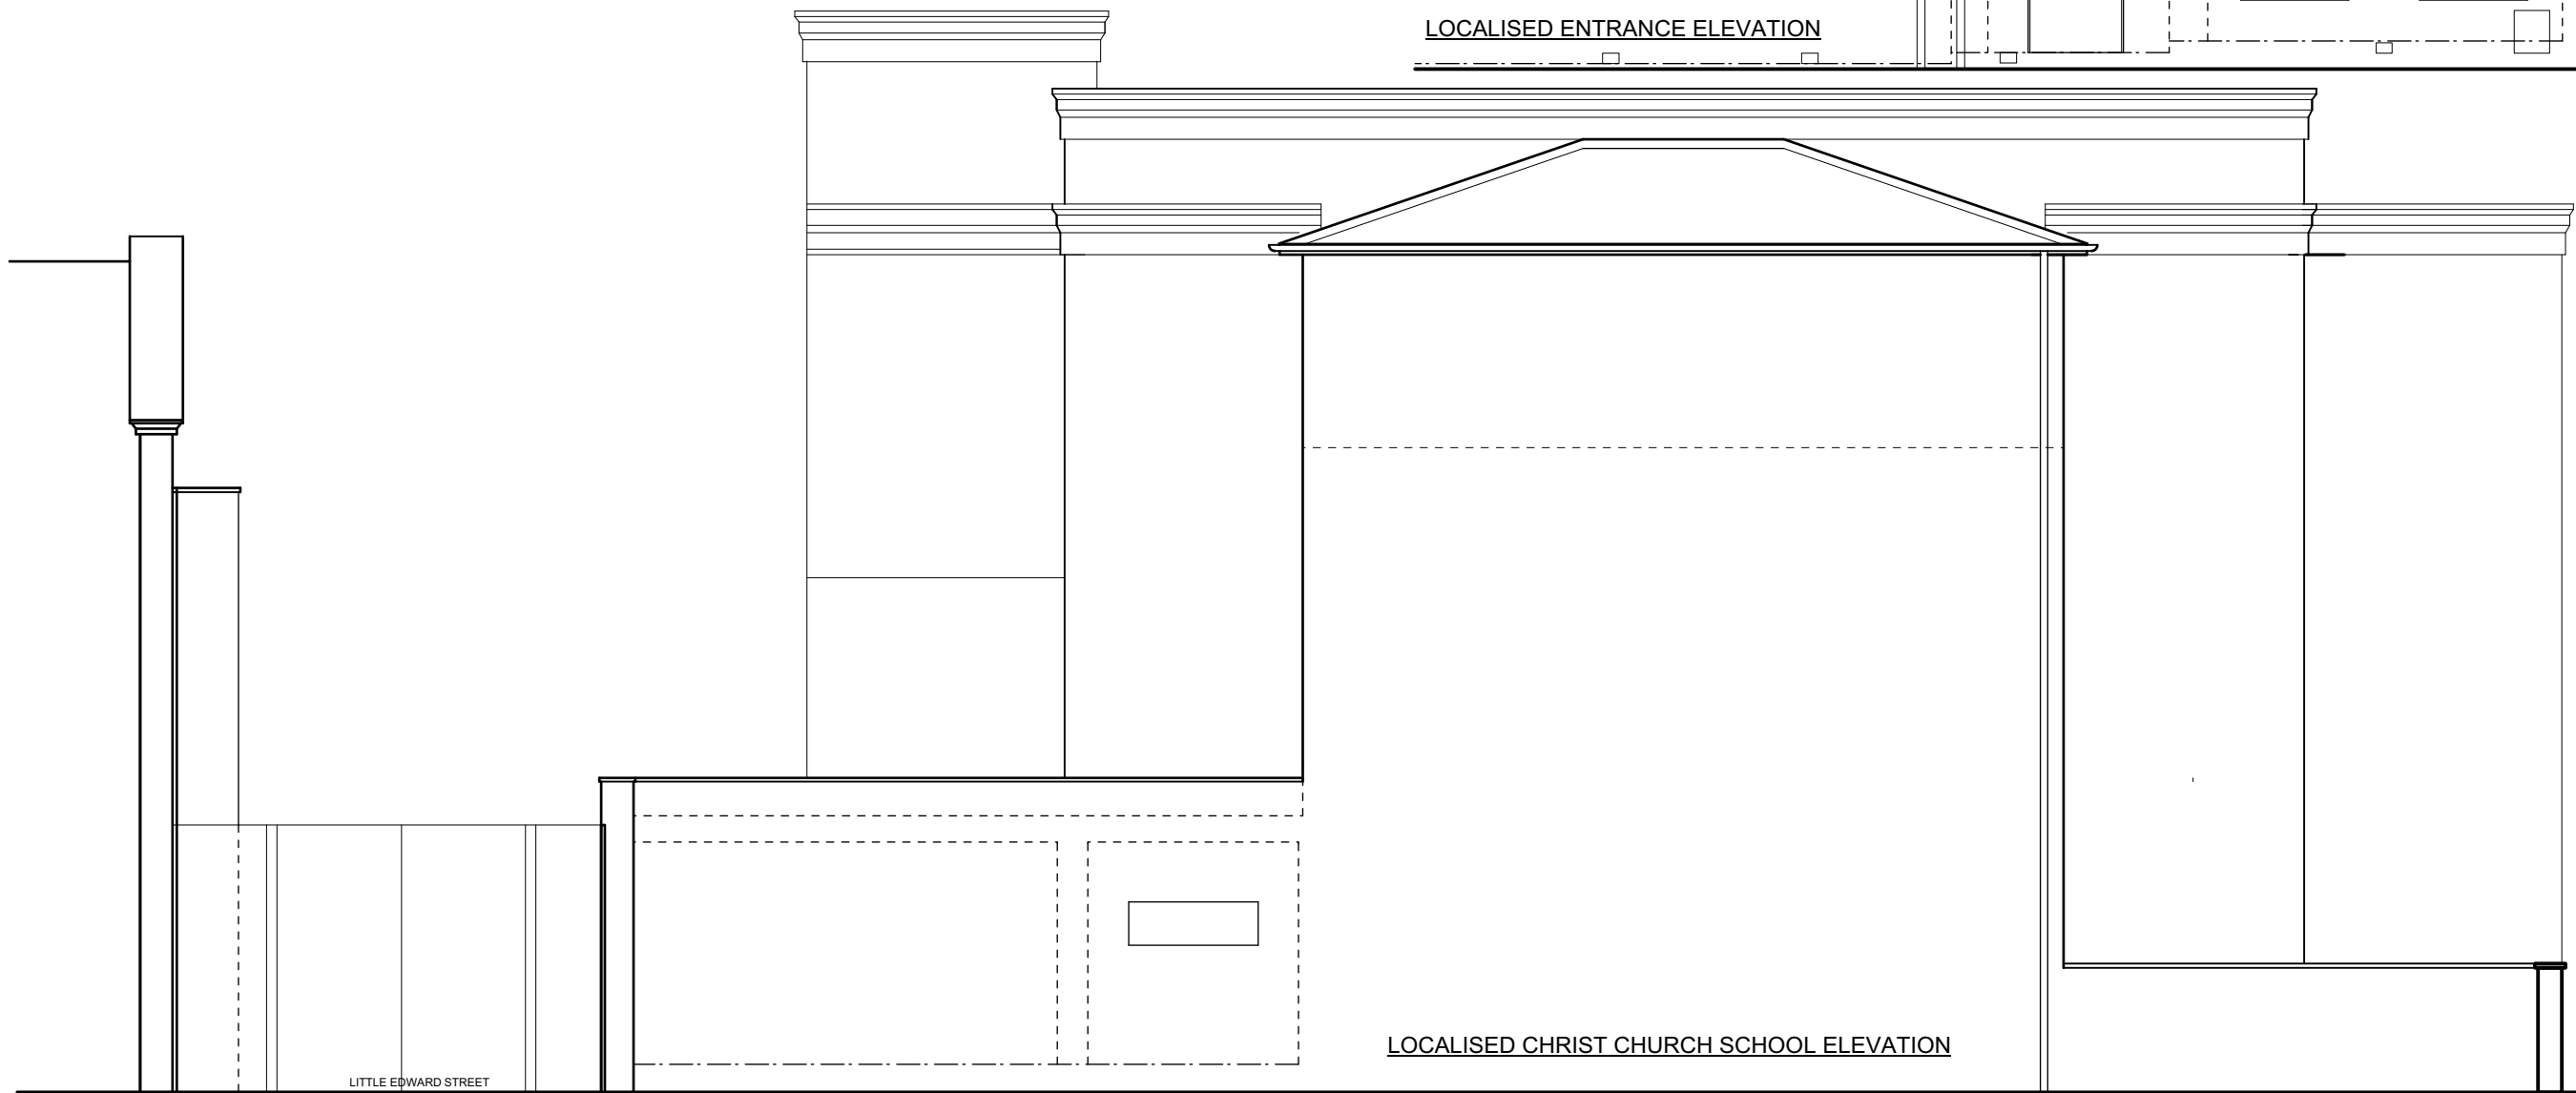

LOCALISED CHRIST CHURCH SCHOOL ELEVATION

LITTLE EDWARD STREET

REVISIONS:		
 16 lawman court abbey way road richmond upon thames tw9 1df t: 07960 293 850 em_andrew@atdesignarch.com		
CLIENT:		
ANTIOCHIAN ORTHODOX SOCIETY OF BRITAIN		
PROJECT:		
ST GEORGES CATHEDRAL LONDON NW1 4BG		
DRWG TITLE:		
EXISTING LOCALISED ELEVATIONS		
DRWN BY:	SCALE:	
	1:100 @ A3	
DATE:	DRWG No.:	REV.
13/04/16	SV/103	