

P3A

PLANNING DRAWINGS

Notes:

\*NB :- THIS DRAWING HAS BEEN ELECTRONICALLY PRODUCED, THEREFORE DO NOT RELY ON ANY SCALES QUOTED. WORK ONLY TO FIGURED DIMENSIONS, DO NOT SCALE. ALL DIMENSIONS TO BE CHECKED ON SITE. ANY ERRORS TO BE REPORTED TO THE ARCHITECT IMMEDIATELY

A	2018.03.08	Roof projection amended
Rev	Date	Details


Project Title:  
15 Castle Road, London,  
NW1 8PT

Drawing Title:  
Cross Section & Rooflight detail


Drawing no: P.03A Date: 12.12.2017

Scale:  
1:100 @ A3  
1:10 @ A3

Client's Name:  
Helen Keech &  
Mathew White

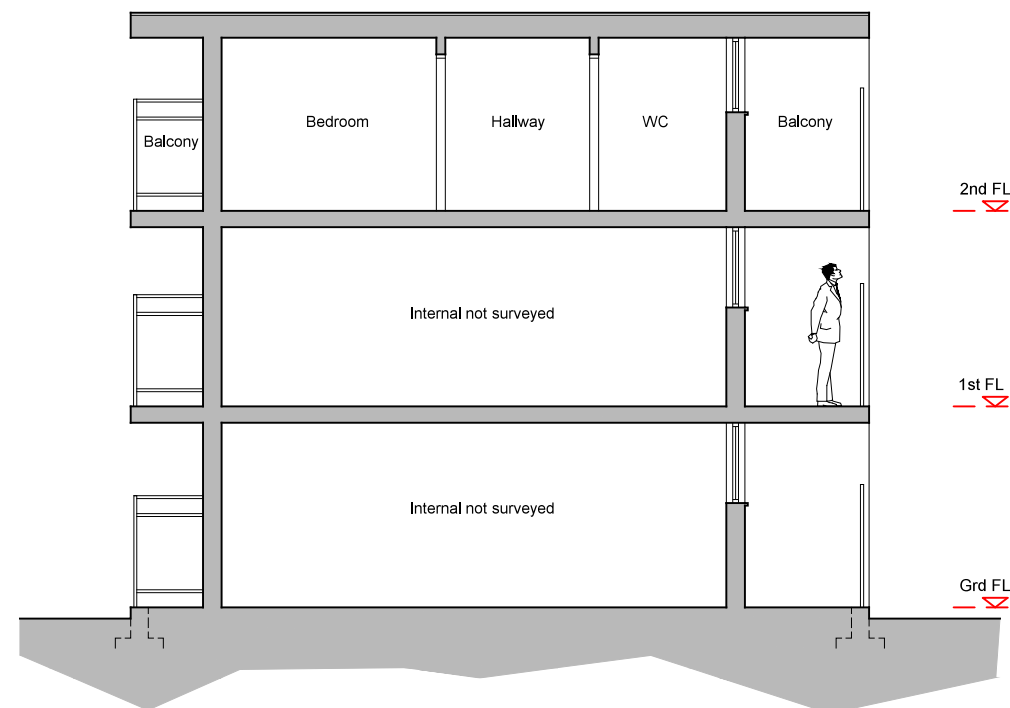



EXISTING SECTION AA  
SCALE 1:100

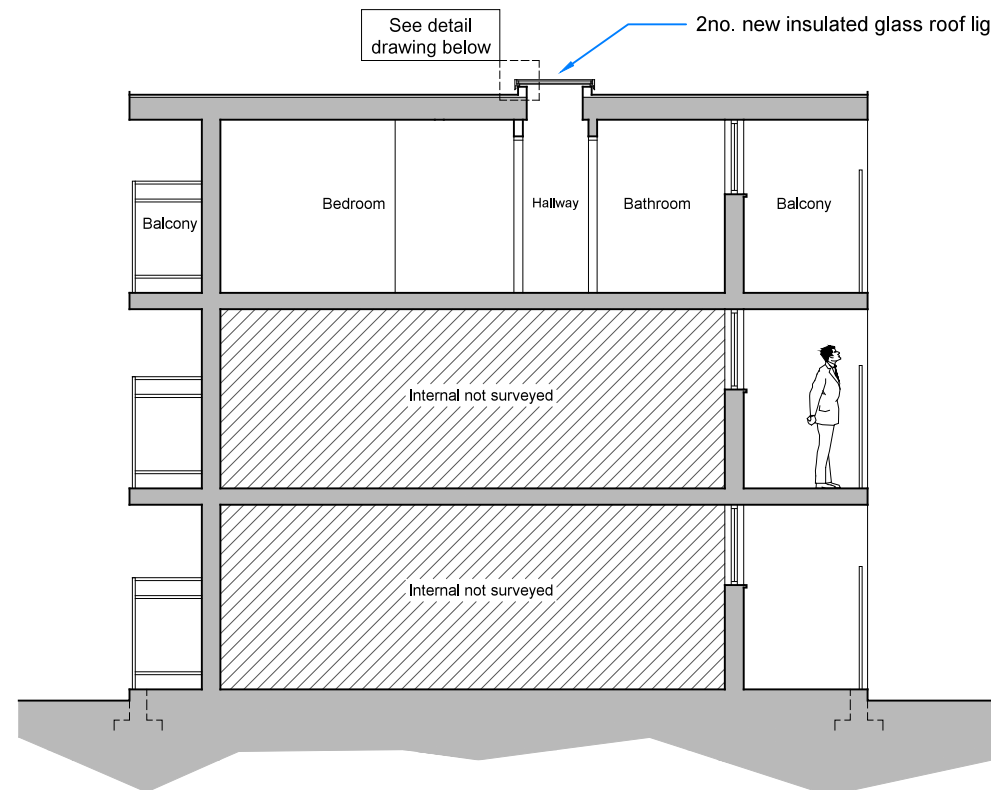

PROPOSED SECTION AA  
SCALE 1:100

## Detail 1: 10 @ A3

### Roof light detail

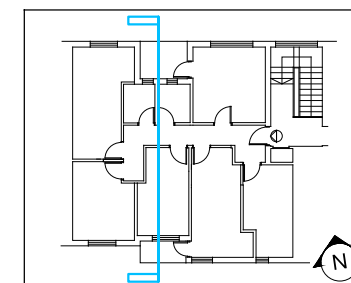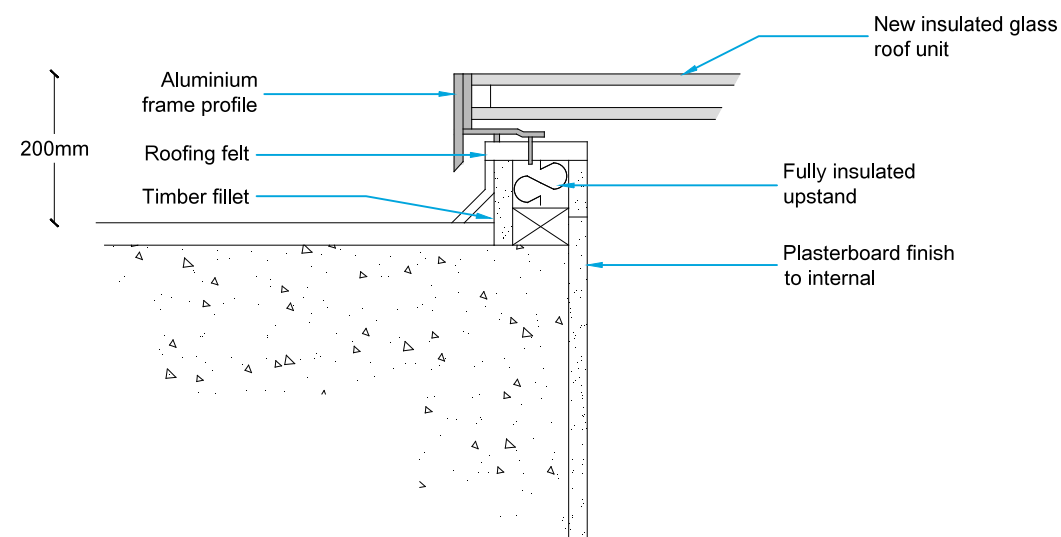

### Scale

