

Job title
Parliament Hill School
TEC Job no. ET6678

Client
Farrans Construction

Drawing title
TREE INCURSIONS PLAN



Section: N/A Scale (at A3) 1:400

Date of survey N/A

Surveyor N/A


Drawn JD Checked JP

Approved MC Date 14/02/2018

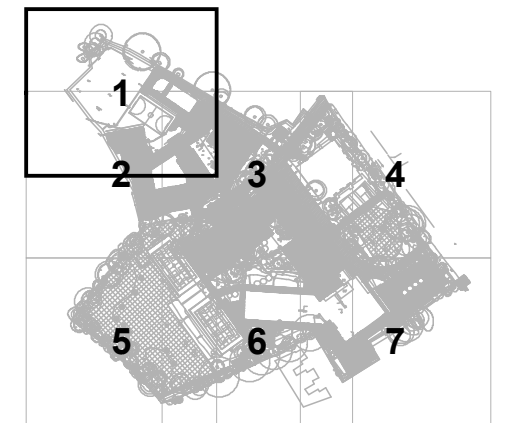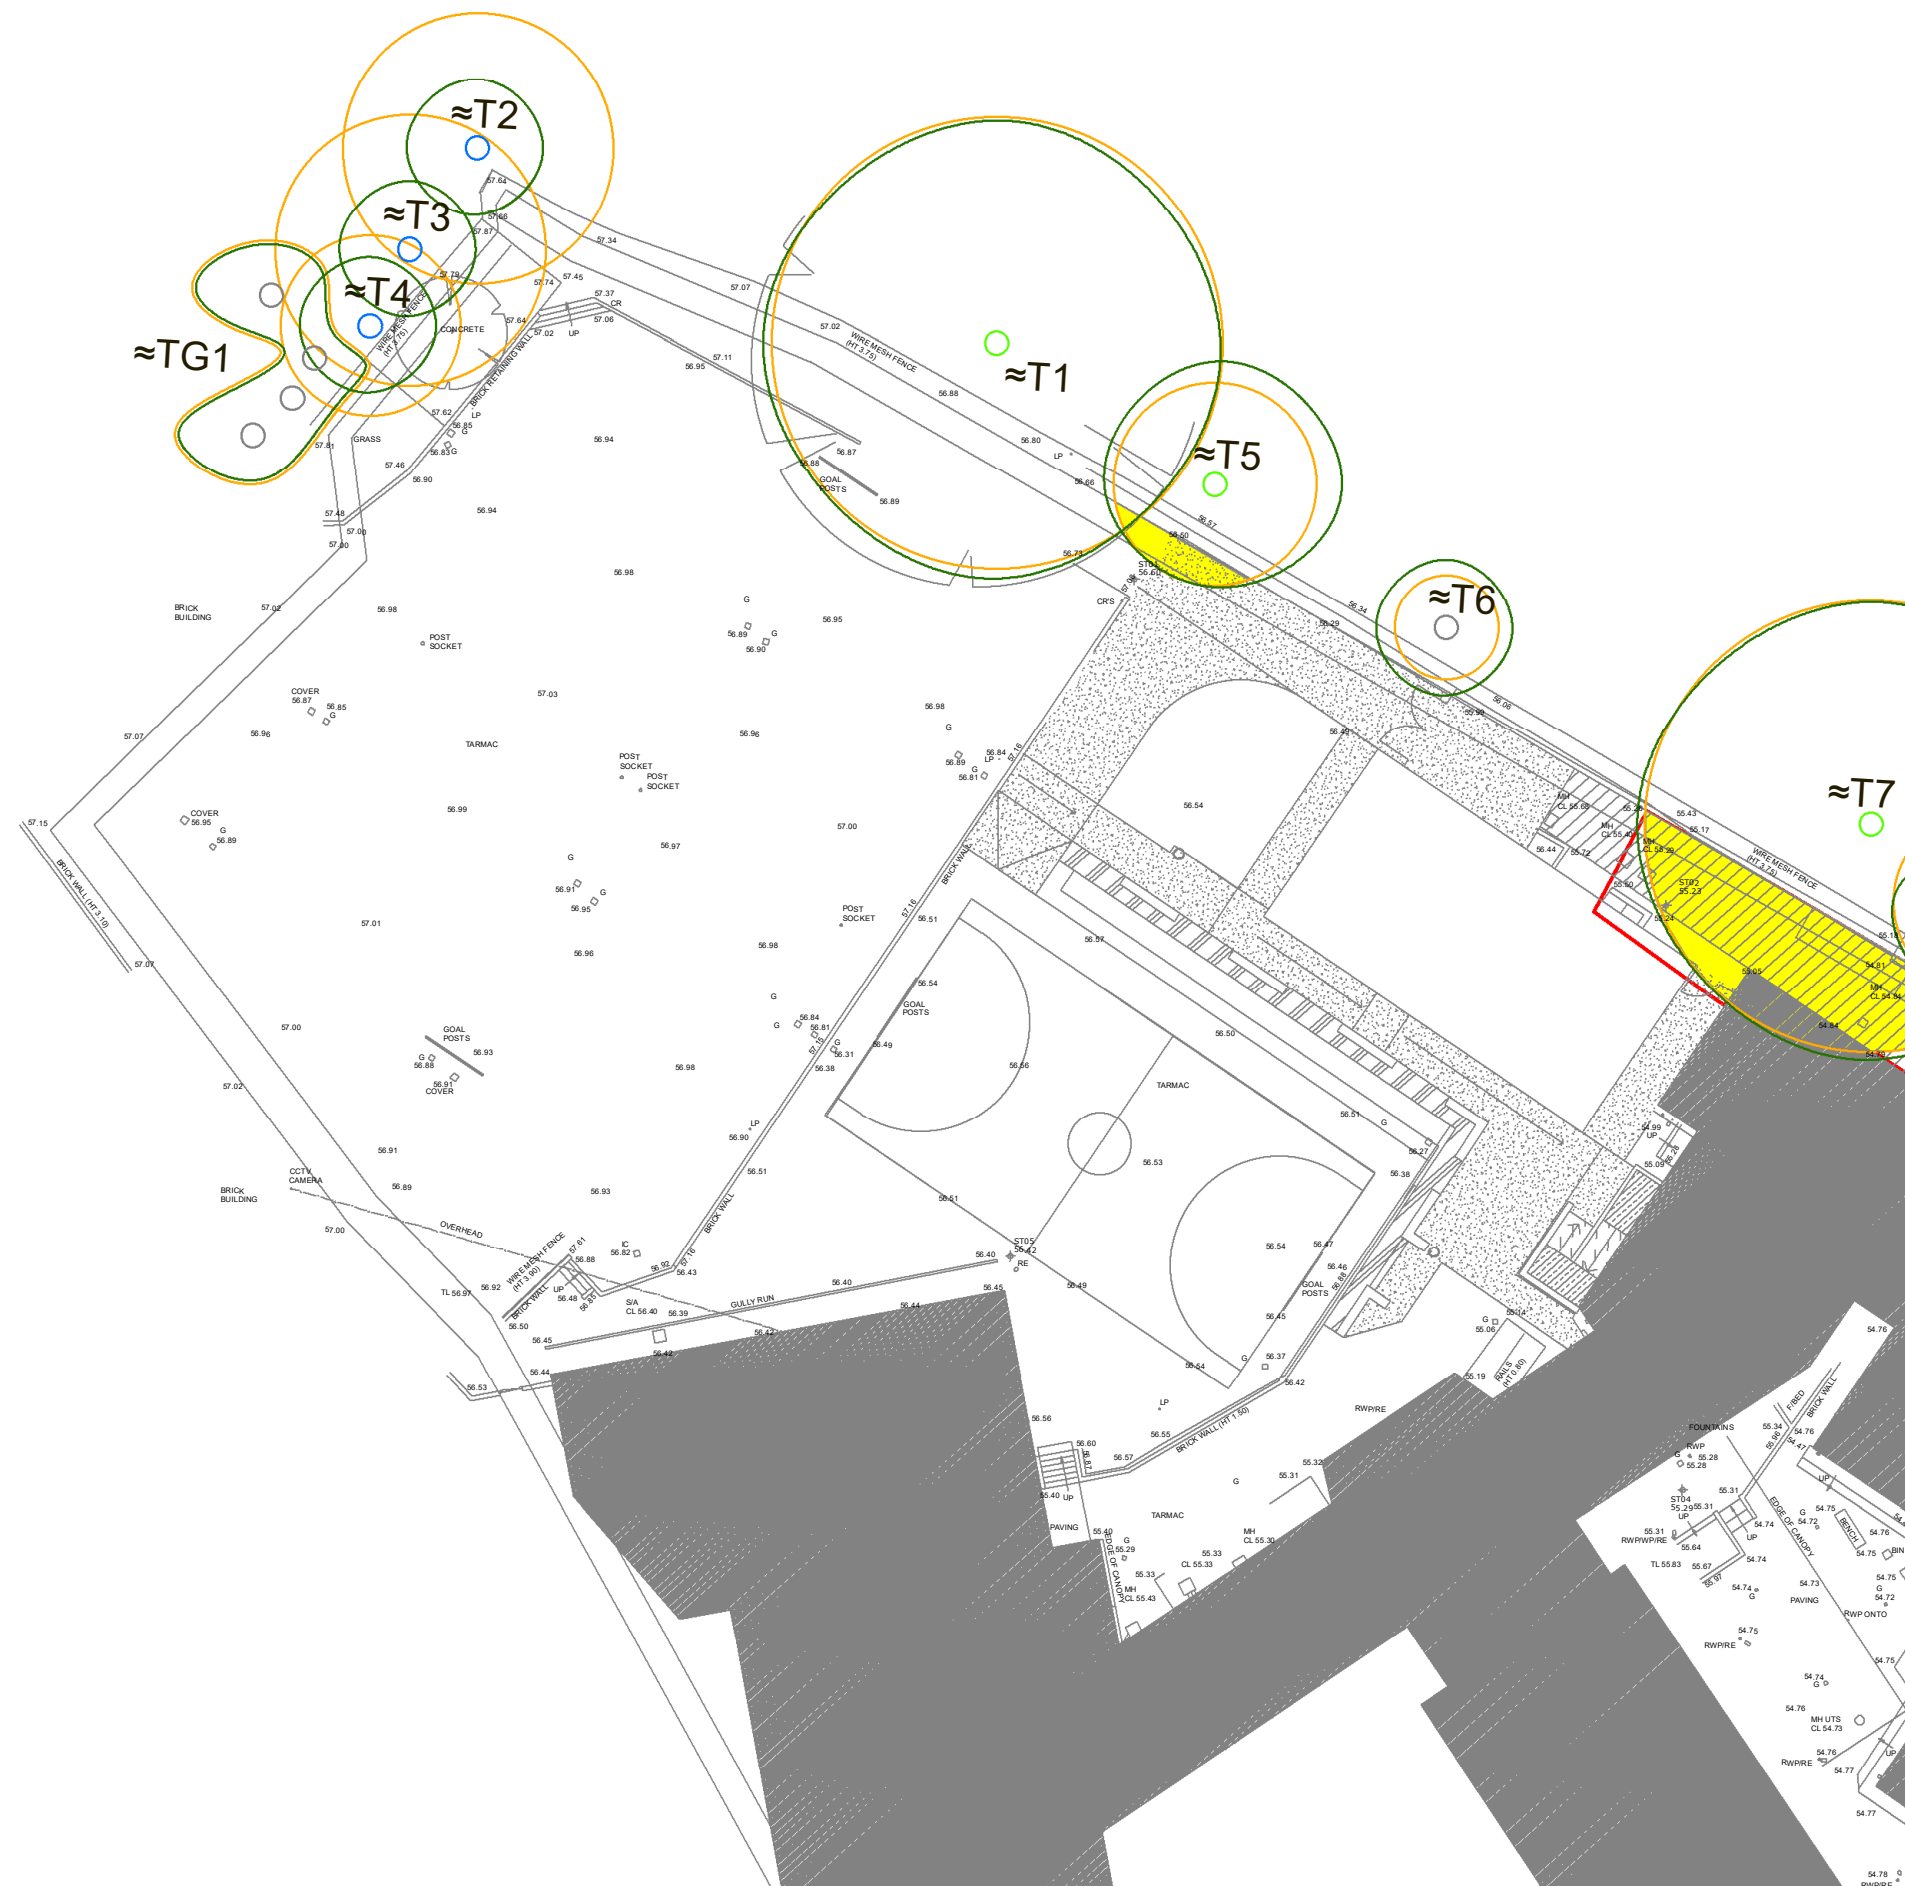

KEY

- Category A - Trees
- Category B - Trees with moderate quality and value
- Category C - Trees with low quality and value
- Category U - Trees with significant overall decline
- Crown spread
- Root Protection Area (RPA)
- Trees to be removed
- Incursions

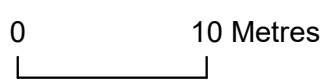

Job title
Parliament Hill School
TEC Job no. ET6678

Client
Farrans Construction

Drawing title
TREE INCURSIONS PLAN


Section: N/A Scale (at A3) 1:400

Date of survey N/A



Surveyor N/A

Drawn JD Checked JP

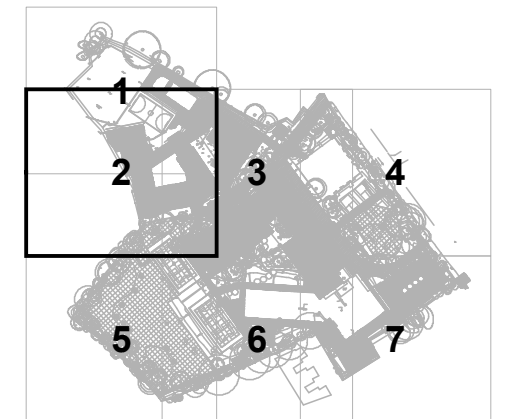Approved MC Date 14/02/2018



KEY

-  Category A - Trees
-  Category B - Trees with moderate quality and value
-  Category C - Trees with low quality and value
-  Category U - Trees with significant overall decline
-  Crown spread
-  Root Protection Area (RPA)
-  Trees to be removed
-  Incursions



0 10 Metres

Job title
Parliament Hill School
TEC Job no. ET6678

Client
Farrans Construction

Drawing title
TREE INCURSIONS PLAN


Section: N/A Scale (at A3) 1:400

Date of survey N/A







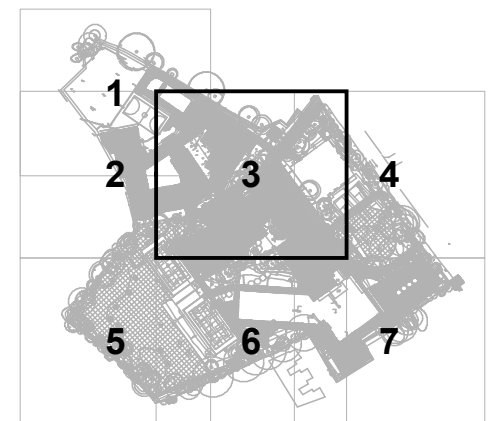

Surveyor N/A

Drawn JD Checked JP

Approved MC Date 14/02/2018



KEY

-  Category A - Trees
-  Category B - Trees with moderate quality and value
-  Category C - Trees with low quality and value
-  Category U - Trees with significant overall decline
-  Crown spread
-  Root Protection Area (RPA)
-  Trees to be removed
-  Incursions



Job title
Parliament Hill School
 TEC Job no. ET6678

Client
Farrans Construction

Drawing title
TREE INCURSIONS PLAN



Section:	N/A	Scale (at A3)	1:400
----------	-----	---------------	-------

Date of survey
 N/A

Surveyor
 N/A

Drawn	JD	Checked	JP
-------	----	---------	----

Approved	MC	Date	14/02/2018
----------	----	------	------------

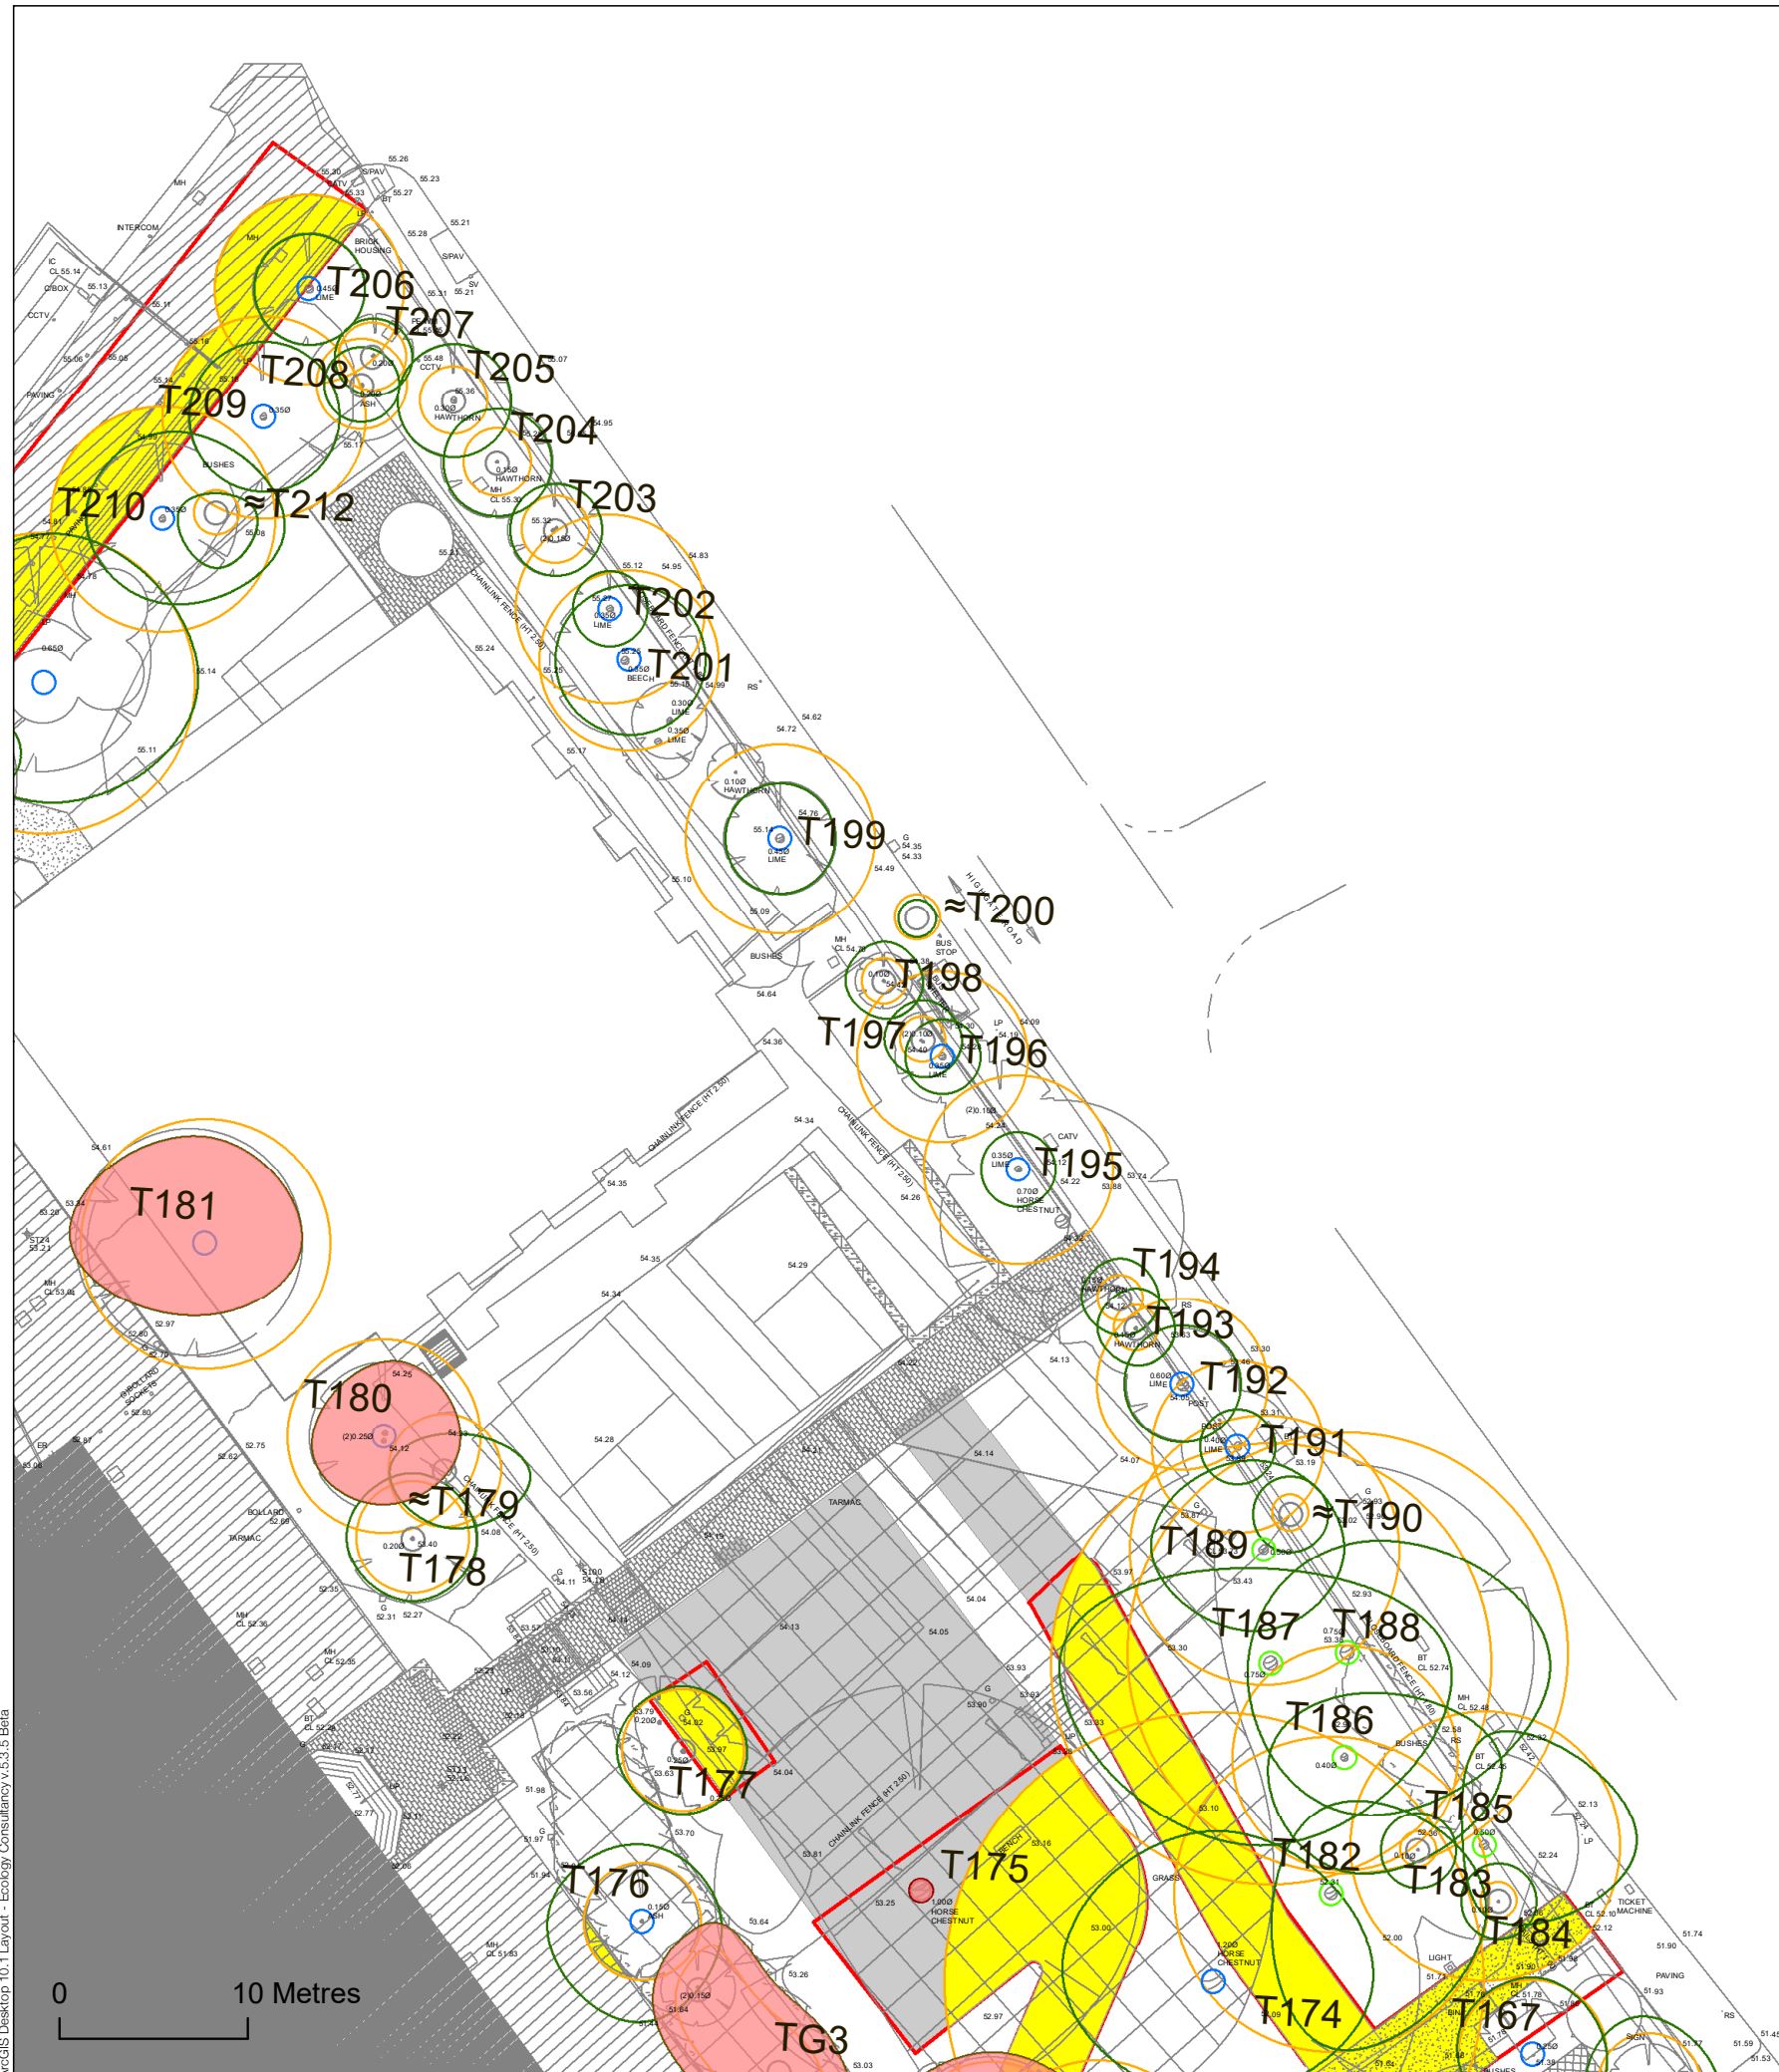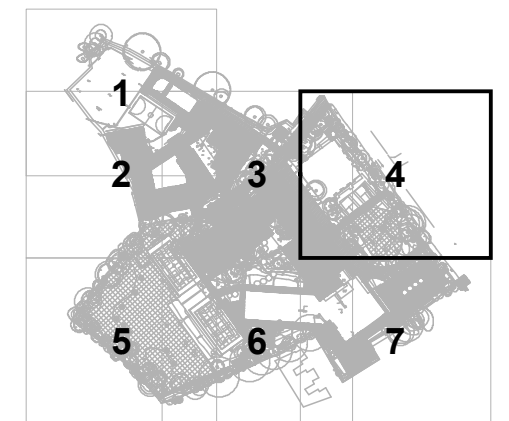

KEY

- Category A - Trees
- Category B - Trees with moderate quality and value
- Category C - Trees with low quality and value
- Category U - Trees with significant overall decline
- Crown spread
- Root Protection Area (RPA)
- Trees to be removed
- Incursions

