

Job title
Parliament Hill School
TEC Job no. ET6678

Client
Farrans Construction

Drawing title
TREE PROTECTION PLAN



Section: N/A Scale (at A3) 1:400

Date of survey N/A






Surveyor N/A

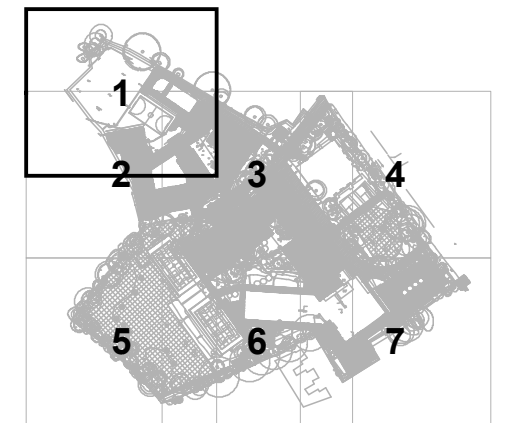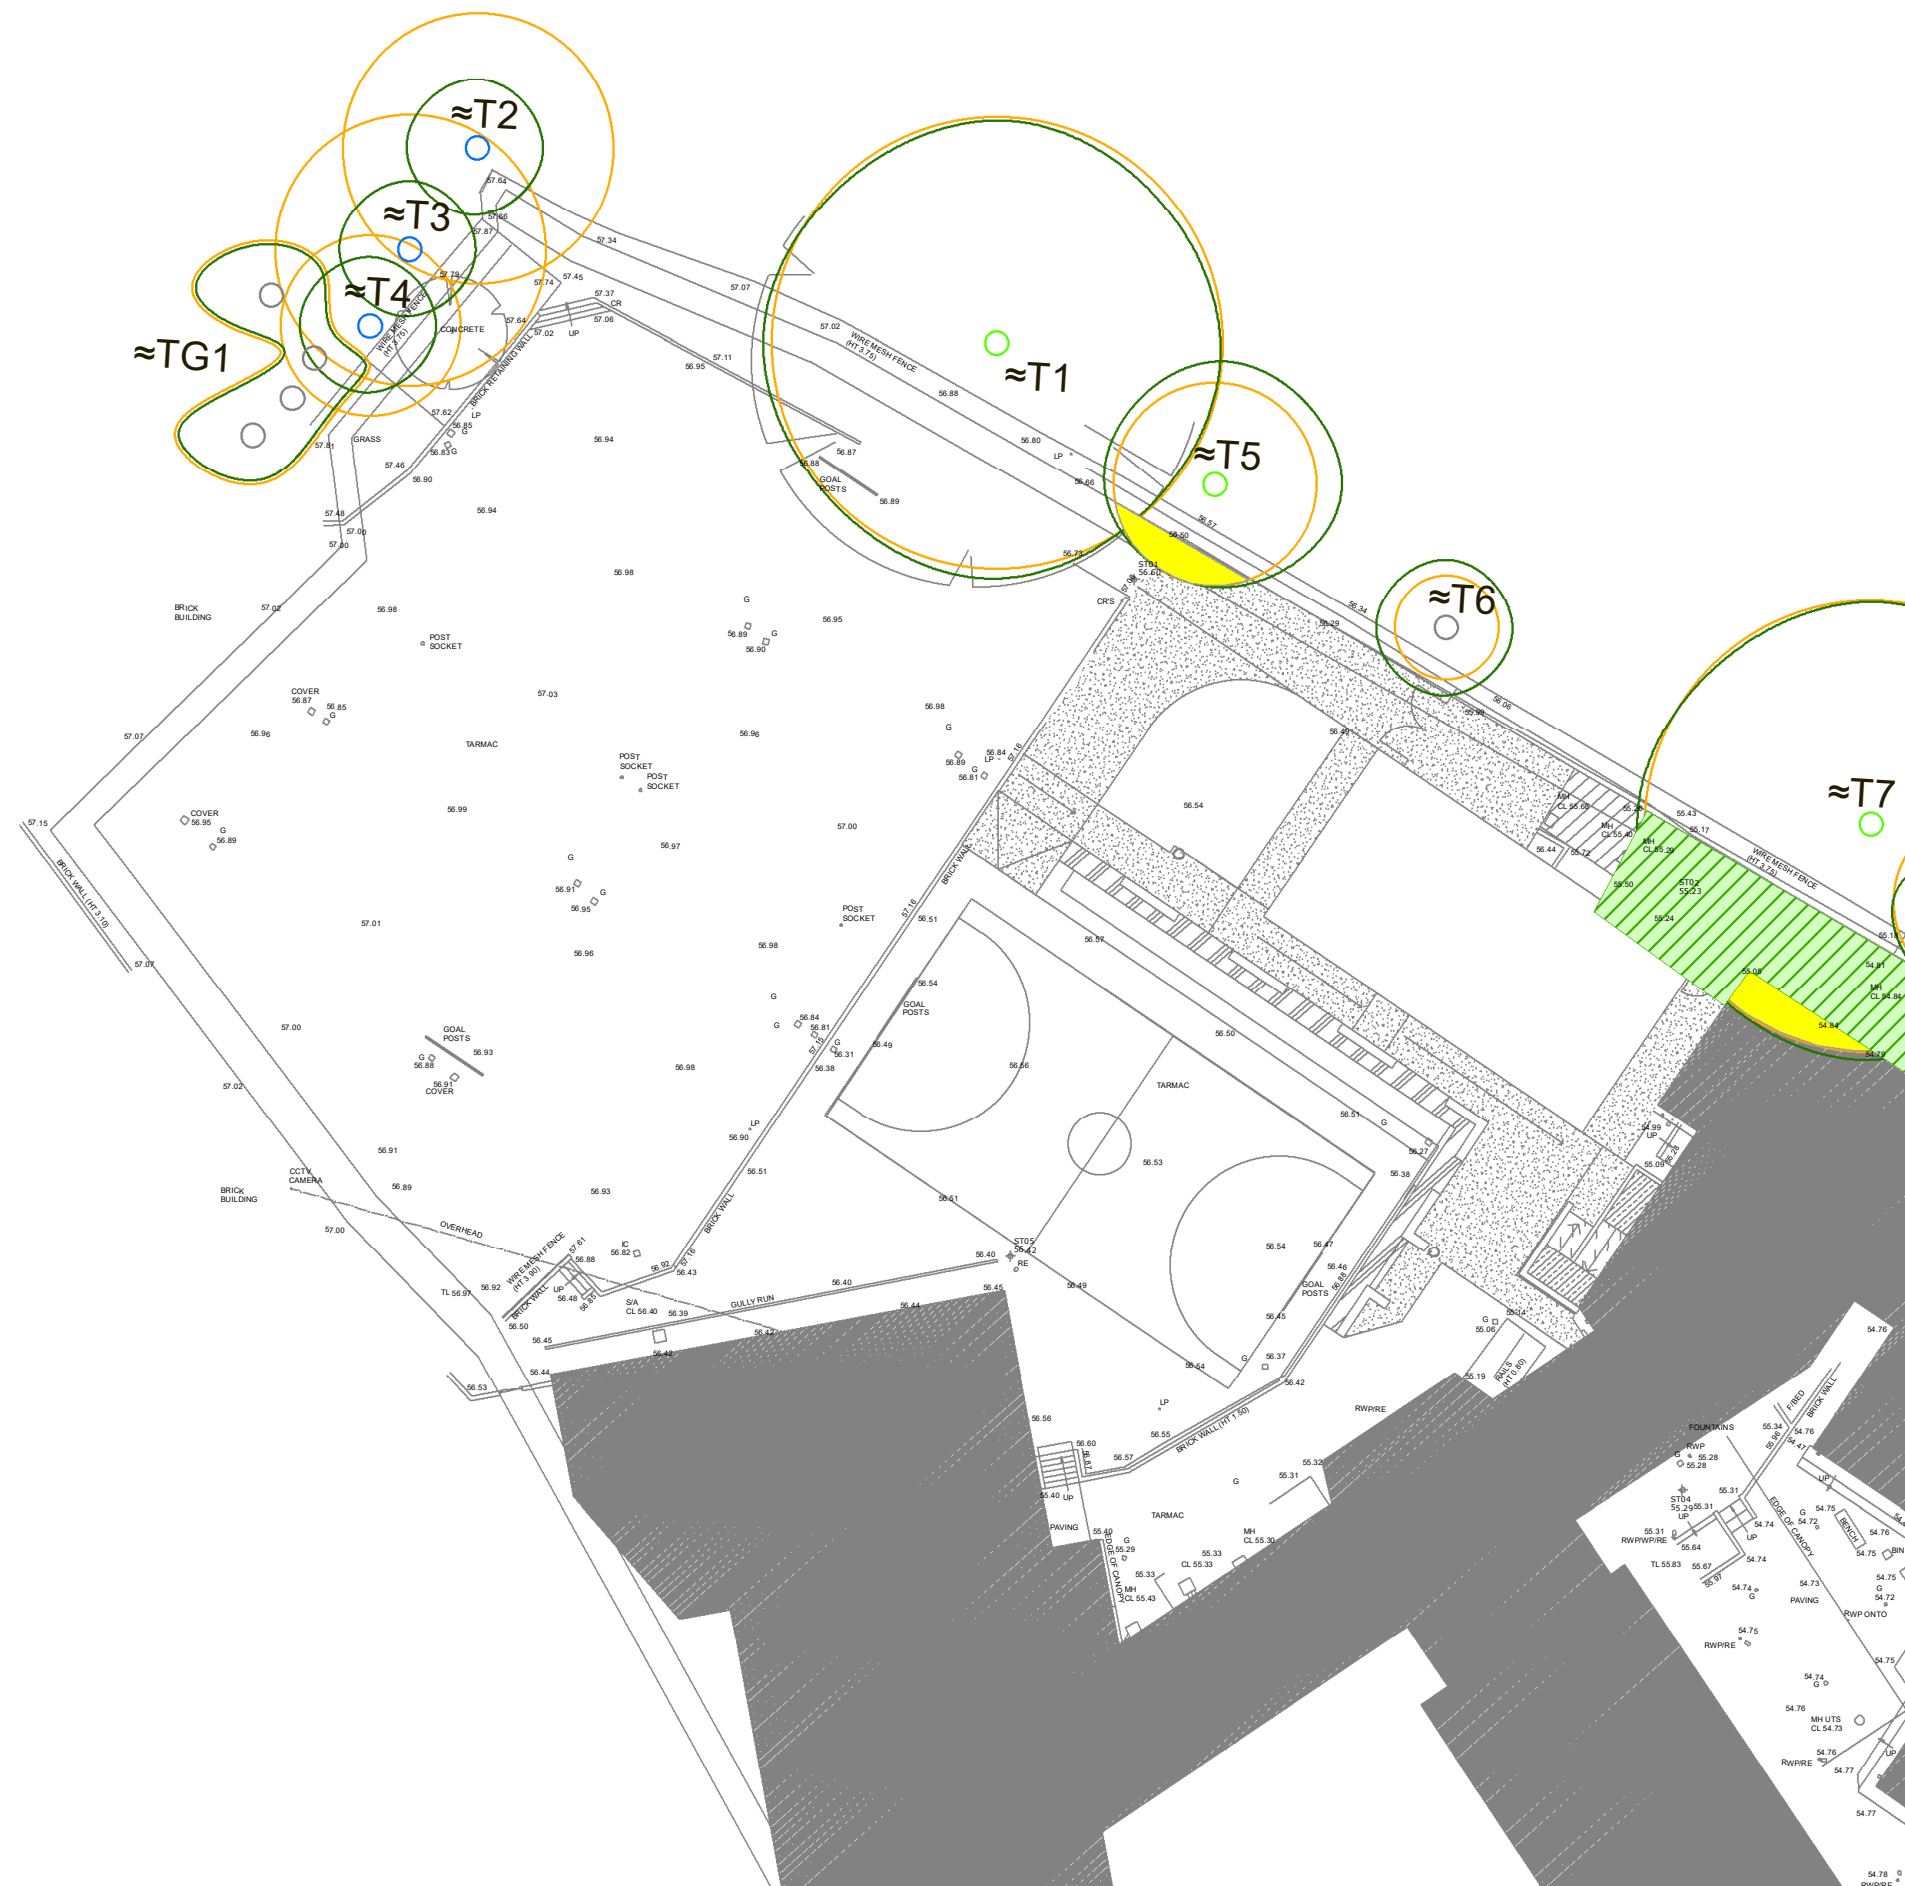Drawn JD Checked JP

Approved MC Date 14/02/2018



KEY

-  Category A - Trees
-  Category B - Trees with moderate quality and value
-  Category C - Trees with low quality and value
-  Category U - Trees with significant overall decline
-  Crown spread
-  Root Protection Area (RPA)
-  Trees to be removed
-  Incursions
-  Figure 2 BS5837: 2012 Specification fencing (High Impact Areas)
-  Permanent ground protection/specialist foundation

0 10 Metres



Job title
Parliament Hill School
TEC Job no. ET6678

Client
Farrans Construction

Drawing title
TREE PROTECTION PLAN


Section: N/A Scale (at A3) 1:400

Date of survey N/A

Surveyor N/A

Drawn JD Checked JP

Approved MC Date 14/02/2018

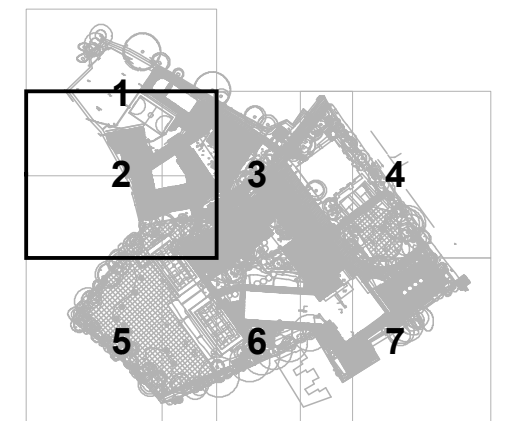

KEY

- Category A - Trees
- Category B - Trees with moderate quality and value
- Category C - Trees with low quality and value
- Category U - Trees with significant overall decline
- Crown spread
- Root Protection Area (RPA)
- Trees to be removed
- Incursions
- Figure 2 BS5837: 2012 Specification fencing (High Impact Areas)
- Permanent ground protection/specialist foundation



0 10 Metres

Job title
Parliament Hill School
TEC Job no. ET6678

Client
Farrans Construction

Drawing title
TREE PROTECTION PLAN


Section: N/A Scale (at A3) 1:400

Date of survey N/A







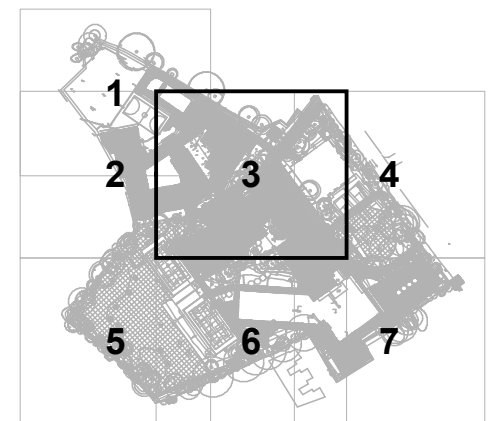



Surveyor N/A

Drawn JD Checked JP

Approved MC Date 14/02/2018



KEY

-  Category A - Trees
-  Category B - Trees with moderate quality and value
-  Category C - Trees with low quality and value
-  Category U - Trees with significant overall decline
-  Crown spread
-  Root Protection Area (RPA)
-  Trees to be removed
-  Incursions
-  Figure 2 BS5837: 2012 Specification fencing (High Impact Areas)
-  Permanent ground protection/specialist foundation



Job title
Parliament Hill School
TEC Job no. ET6678

Client
Farrans Construction

Drawing title
TREE PROTECTION PLAN



Section: N/A Scale (at A3) 1:400

Date of survey N/A

Surveyor N/A

Drawn JD Checked JP

Approved MC Date 14/02/2018

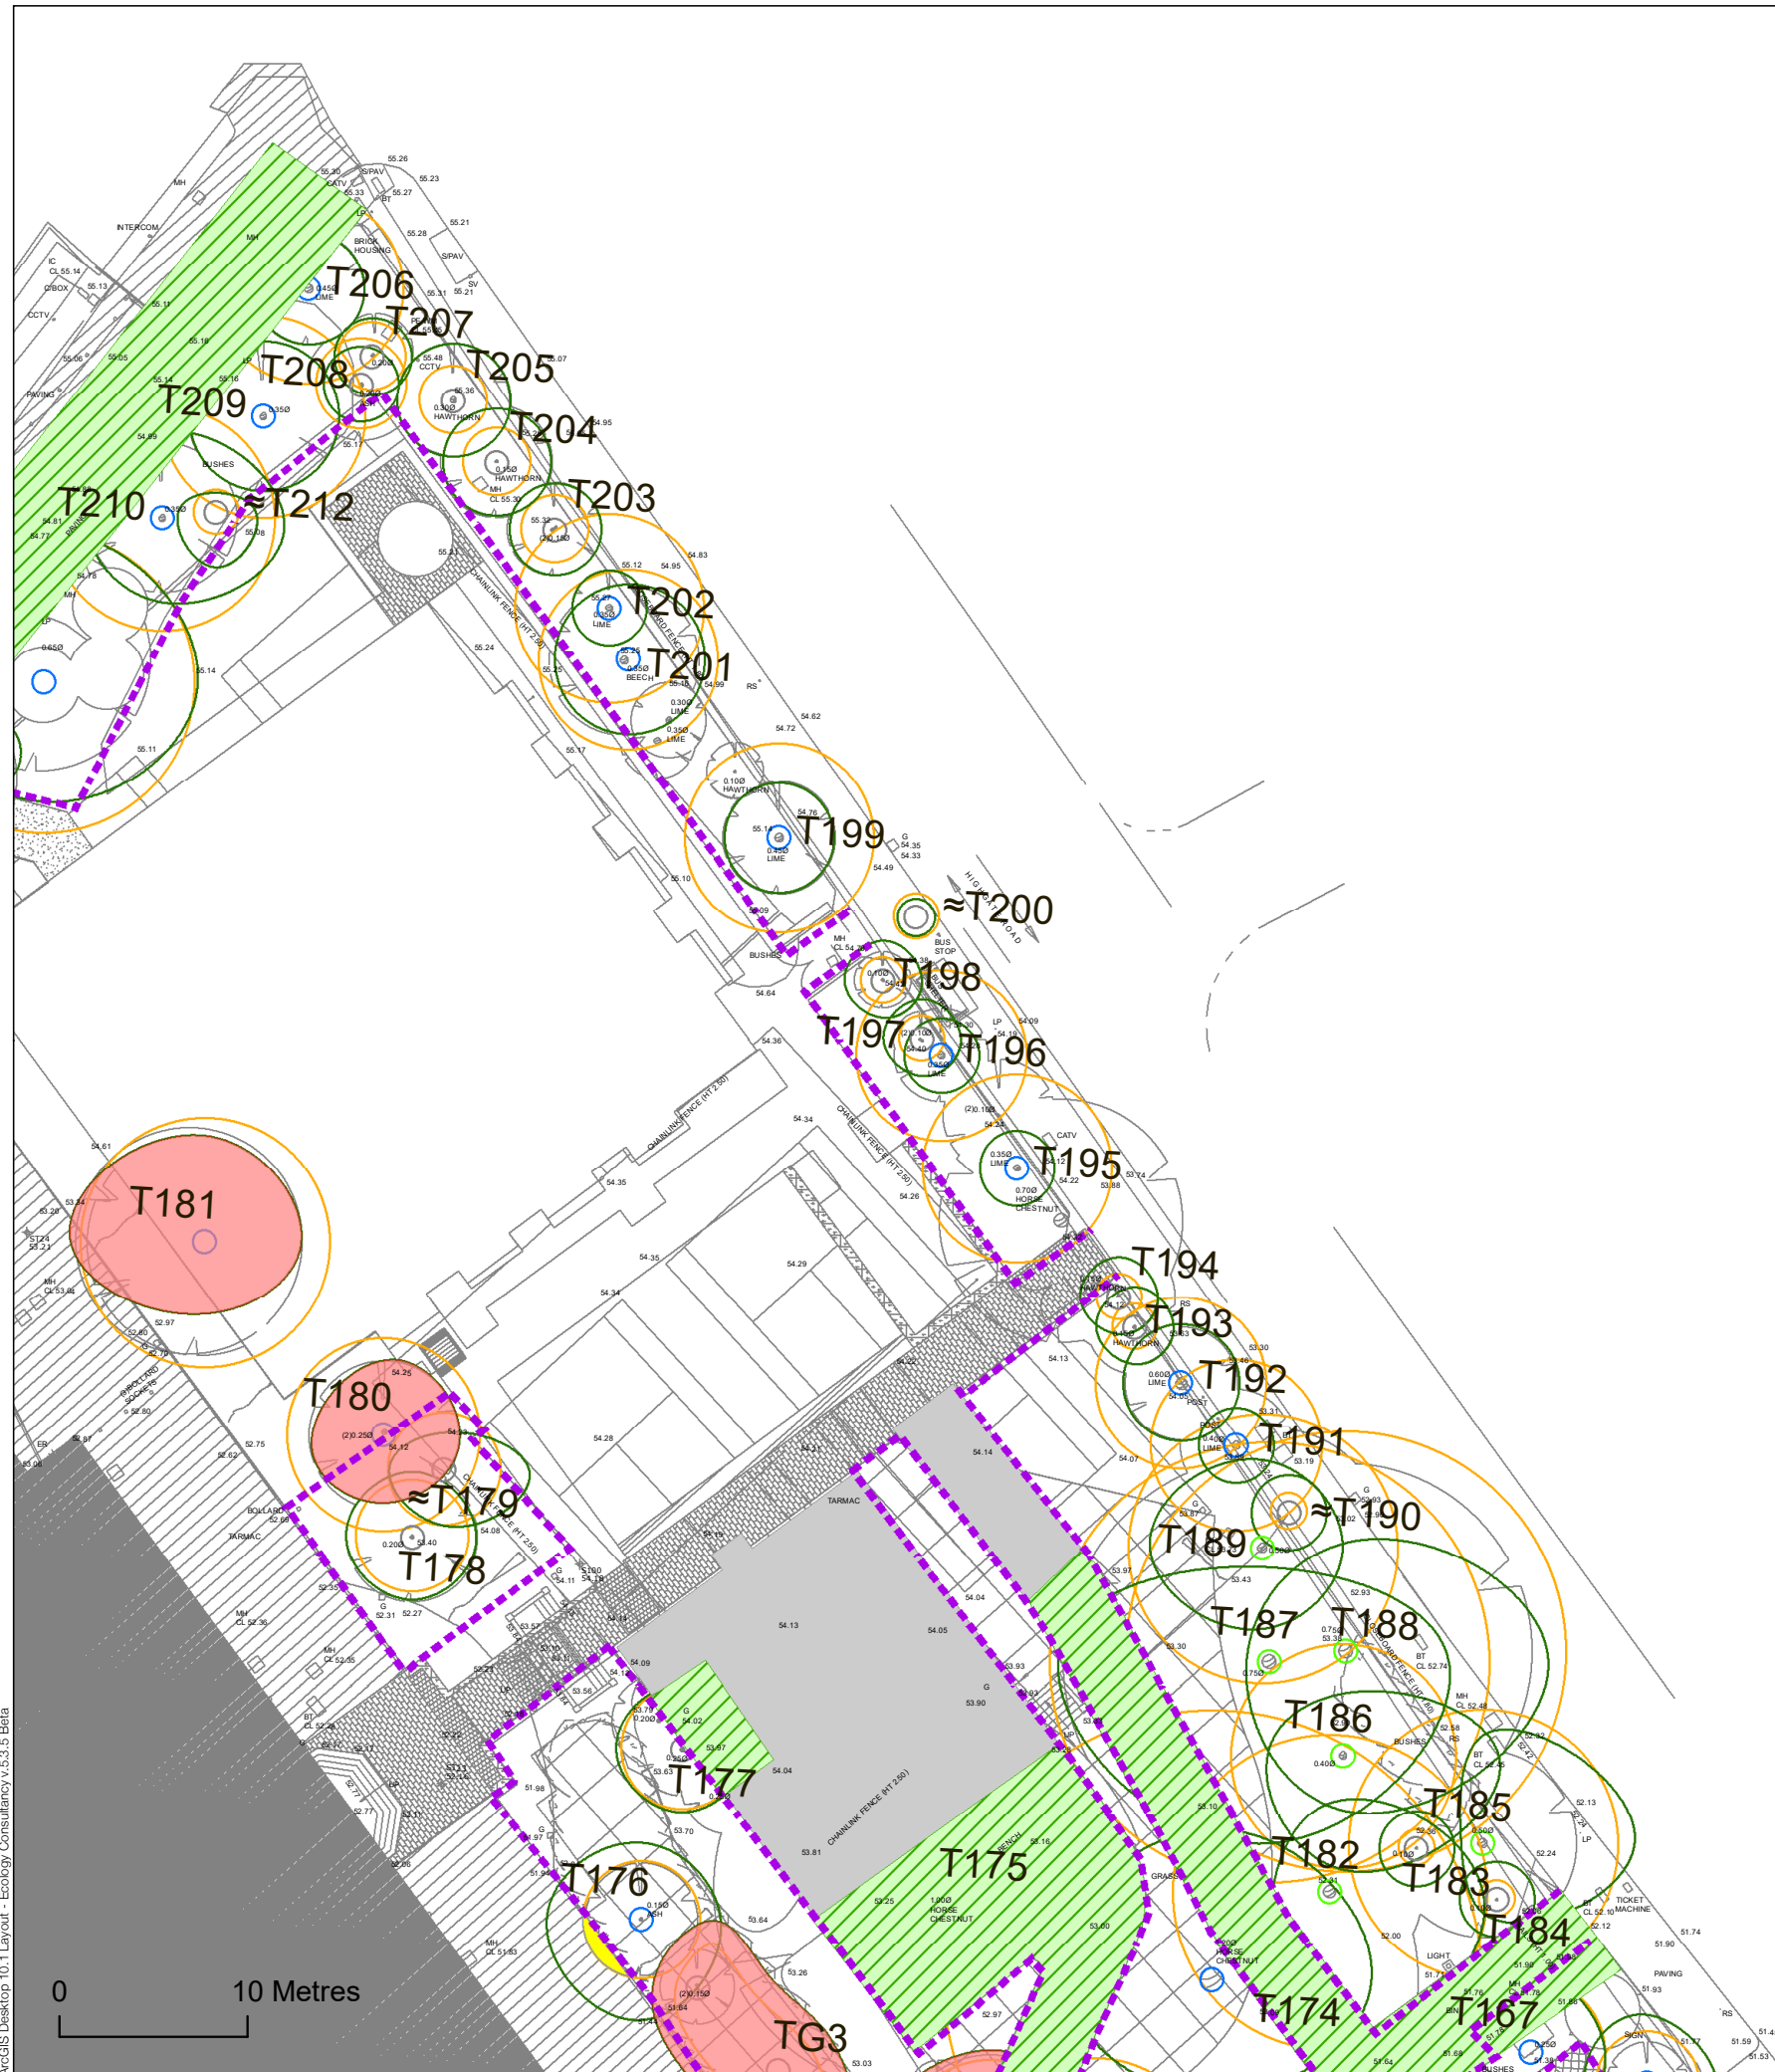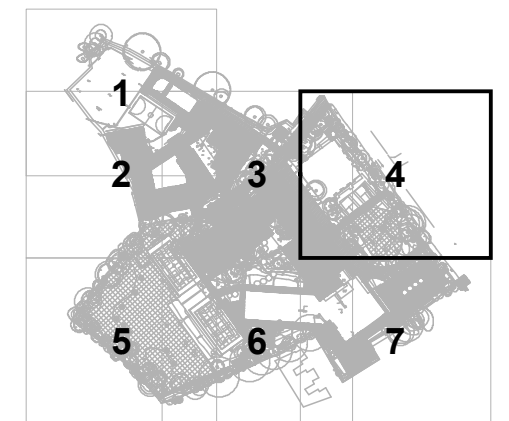

KEY

- Category A - Trees
- Category B - Trees with moderate quality and value
- Category C - Trees with low quality and value
- Category U - Trees with significant overall decline
- Crown spread
- Root Protection Area (RPA)
- Trees to be removed
- Incursions
- Figure 2 BS5837: 2012 Specification fencing (High Impact Areas)
- Permanent ground protection/specialist foundation