



1 As Proposed: Section AA
205 1:50@A1, 1:100@A3

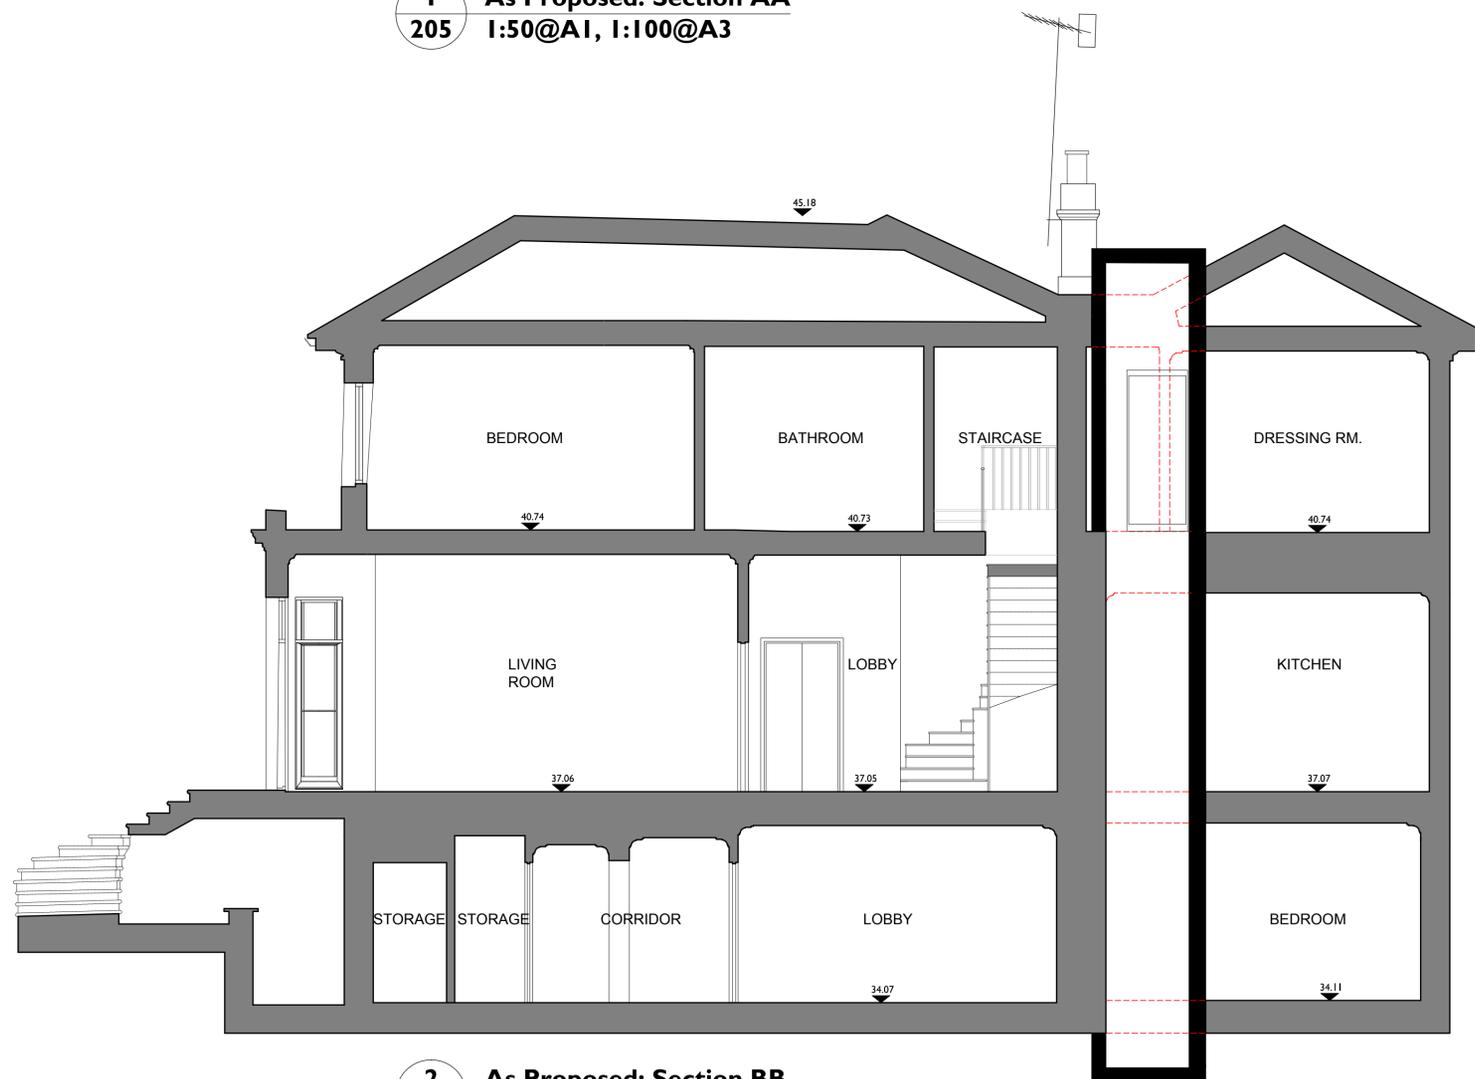


2 As Proposed: Section BB
205 1:50@A1, 1:100@A3

Notes:
 Drawings are based on survey data and may not accurately represent what is physically present.
 Do not scale from this drawing. All dimensions are to be verified on site before proceeding with the work.
 All dimensions are in millimeters unless noted otherwise.
 Purcell shall be notified in writing of any discrepancies.

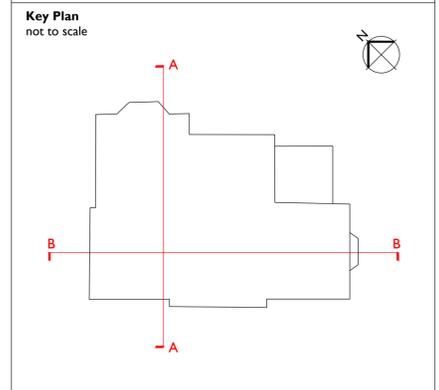

KEY:
 - - - - - Outline of proposed demolitions
 ■ Proposed walls

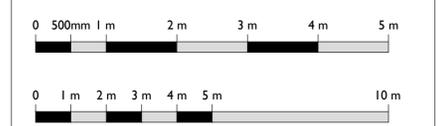

ISSUE	DATE	DRAWN	CHECKED	DESCRIPTION
First Issue	09 Mar 2018	ARC	HP	
CLIENT	Roger Wingate			
PROJECT	10 Park Village West			
DRAWING TITLE	As Proposed Section AA, Section BB			
SIZE & SCALE	A1L			
DRAWING STATUS	ISSUED FOR PLANNING			

JOB NUMBER 238715
DRAWING NO. 205
REVISION -

PURCELL