



CC - 44 Coity Rd: Existing Section looking East 1:50 @A1

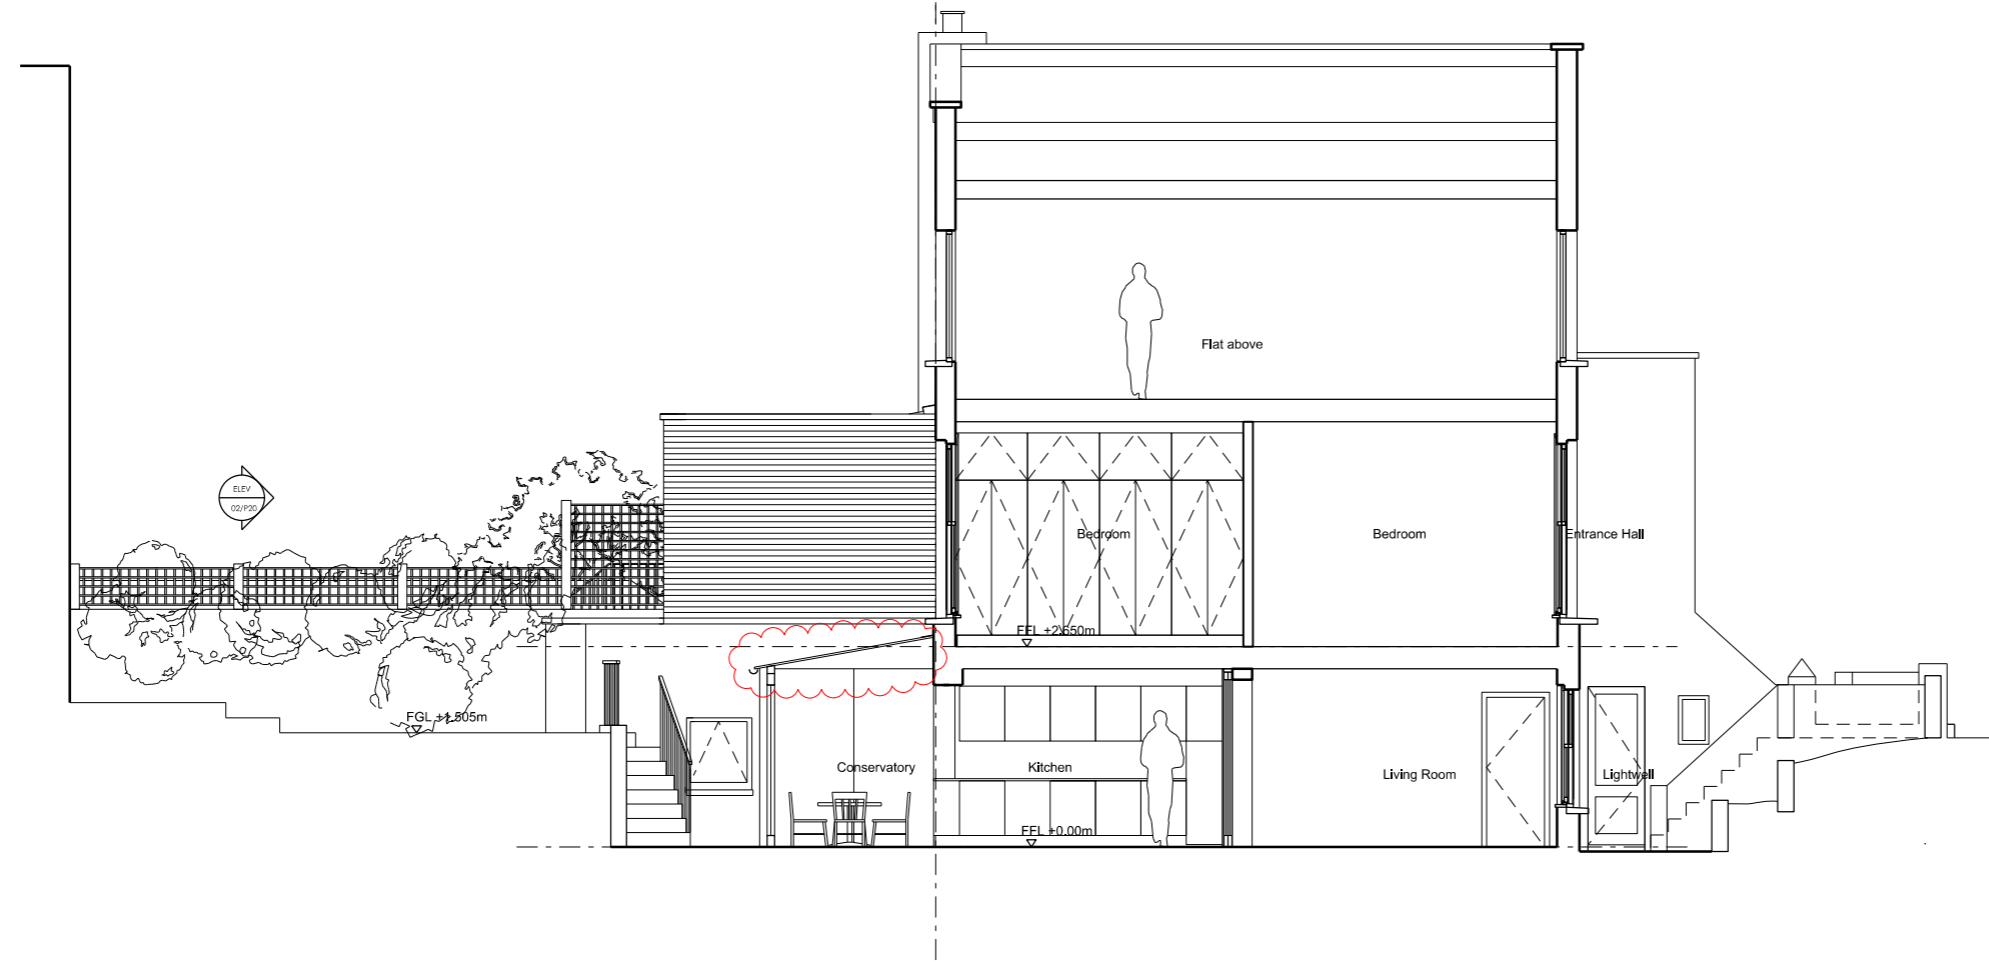

CC - 44 Coity Rd: Proposed Section Looking East 1:50 @A1

NOTES:

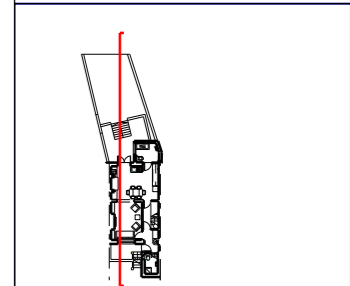

REV	DATE	DETAIL	DRAWN	CHK
01	20.11.17	Client design option: conservatory profile amended - refer revision cloud	AA	SG

PROJECT TITLE  
**NEW EXTENSIONS**  
 42A & 44 Coity Rd, KENTISH TOWN

DRAWING TITLE  
**Section CC:  
 44 Coity Rd - Existing & Proposed**

DATE	SCALE	
07.04.2017	1:50 @A1 1:100 @A3	
STATUS	DRAWN	CHECKED
PLANNING	AA	

DRAWING NUMBER	REVISION
42A & 44_Coity_P_16	01

Alexander Abbey, 42A Coity Rd, Kentish Town, London NW5 4RY.  
 Mob: 07791 731 121. e-mail: alex.abbey@cullinanstudio.com  
 © Alexander Abbey 2017

