


kitchen

living room

Section A

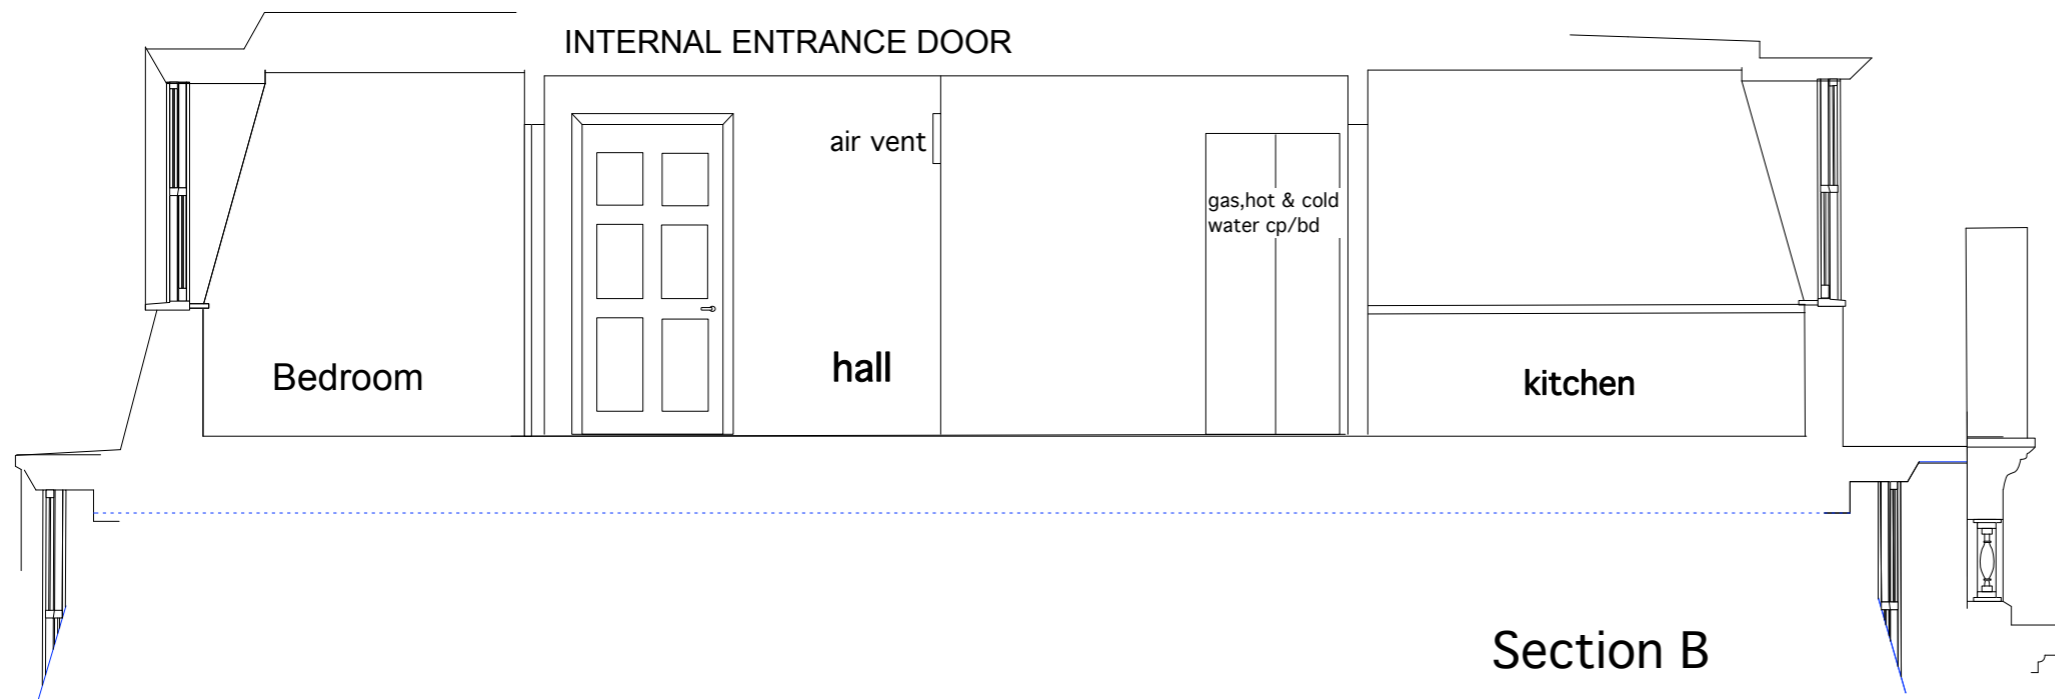

Section B

**FLAT 19 SECTIONS: EXISTING  
SCALE 1:50 @A3**



**PLANNING**