


Section A

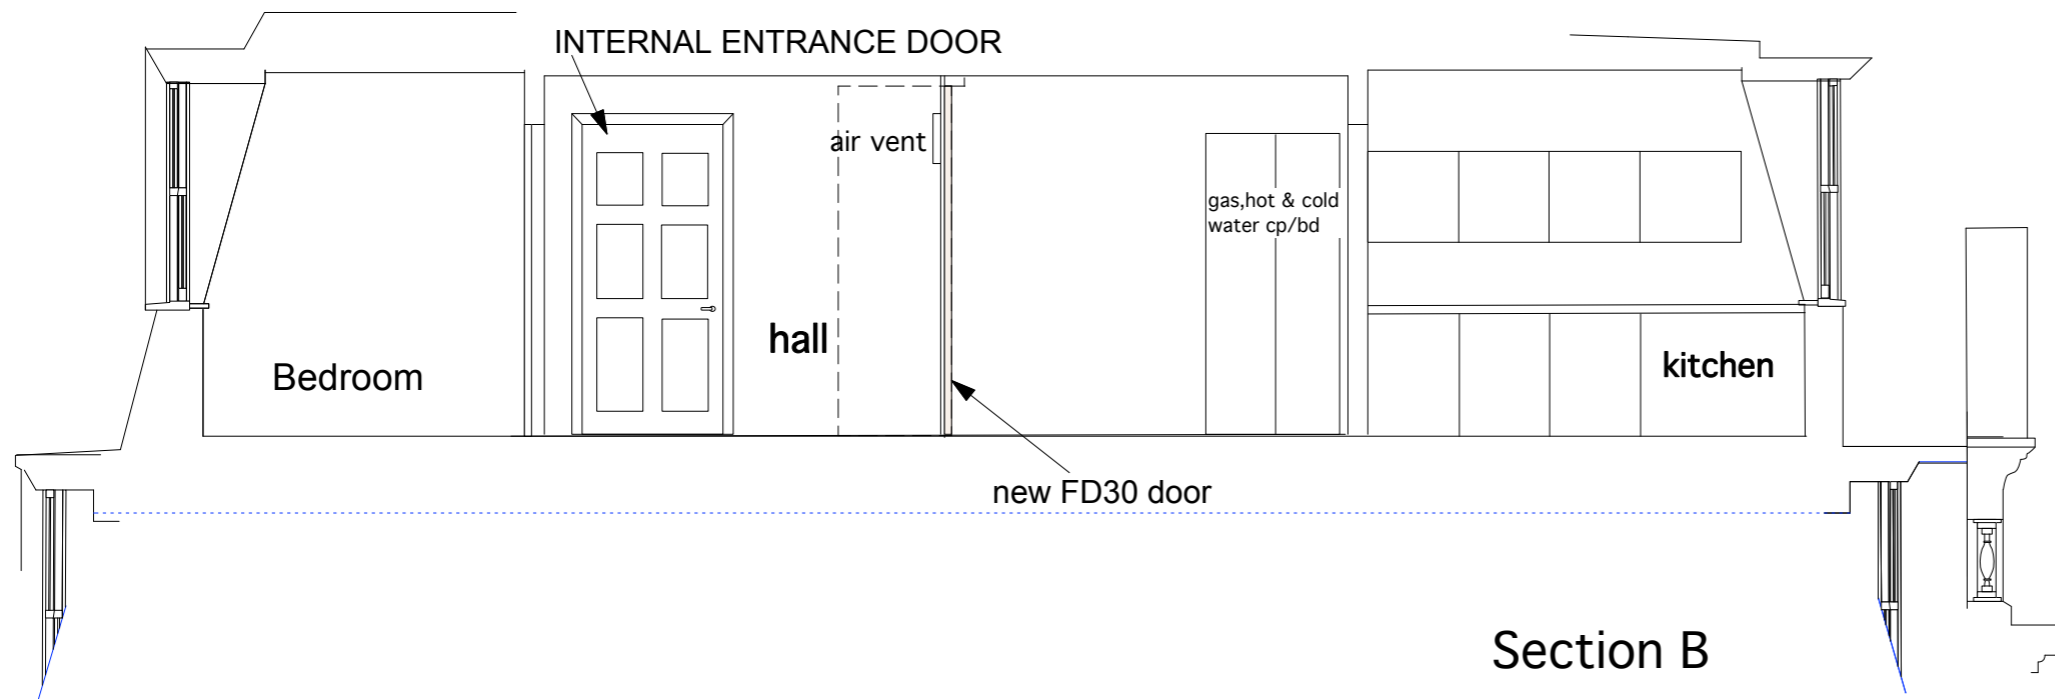

Section B

**FLAT 19 SECTIONS: PROPOSED  
SCALE 1:50 @A3**



**PLANNING**