
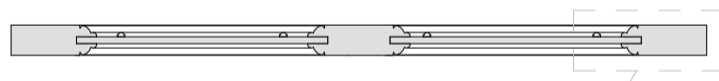



NOTES:

DRAWING PREVIOUSLY APPROVED UNDER
DISCHARGE OF CONDITION 4B OF APPLICATION
2015/6154/L

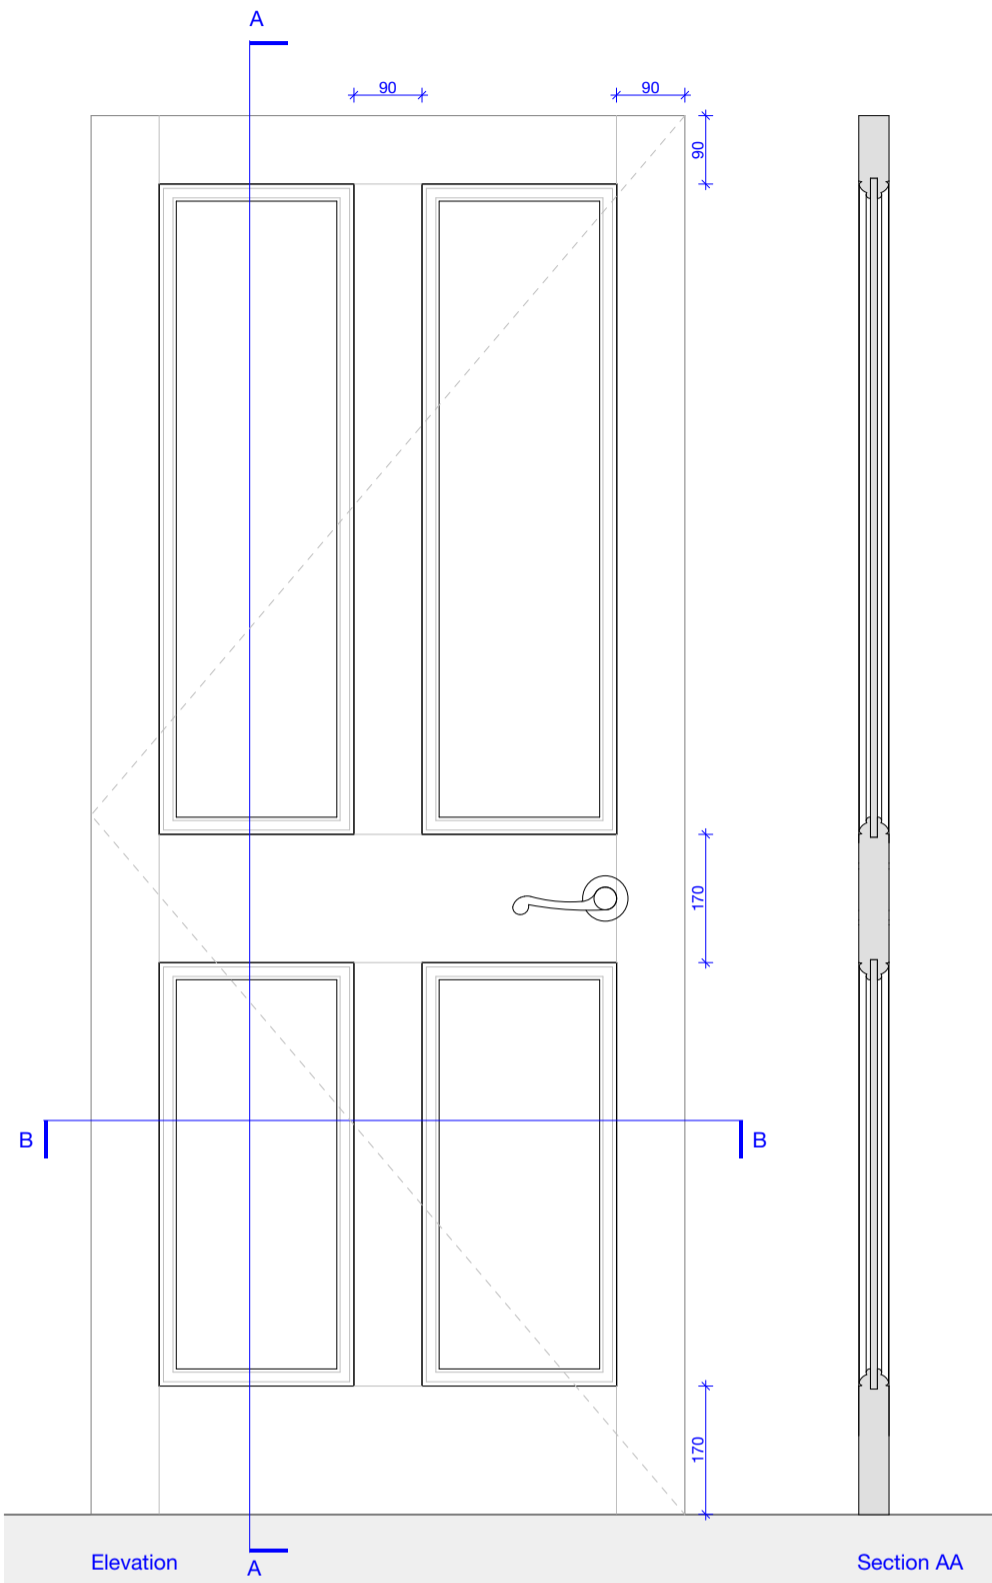

Plan Cut BB

1:10 Proposed Door
Dimensions of door from 0.06 to 0.08

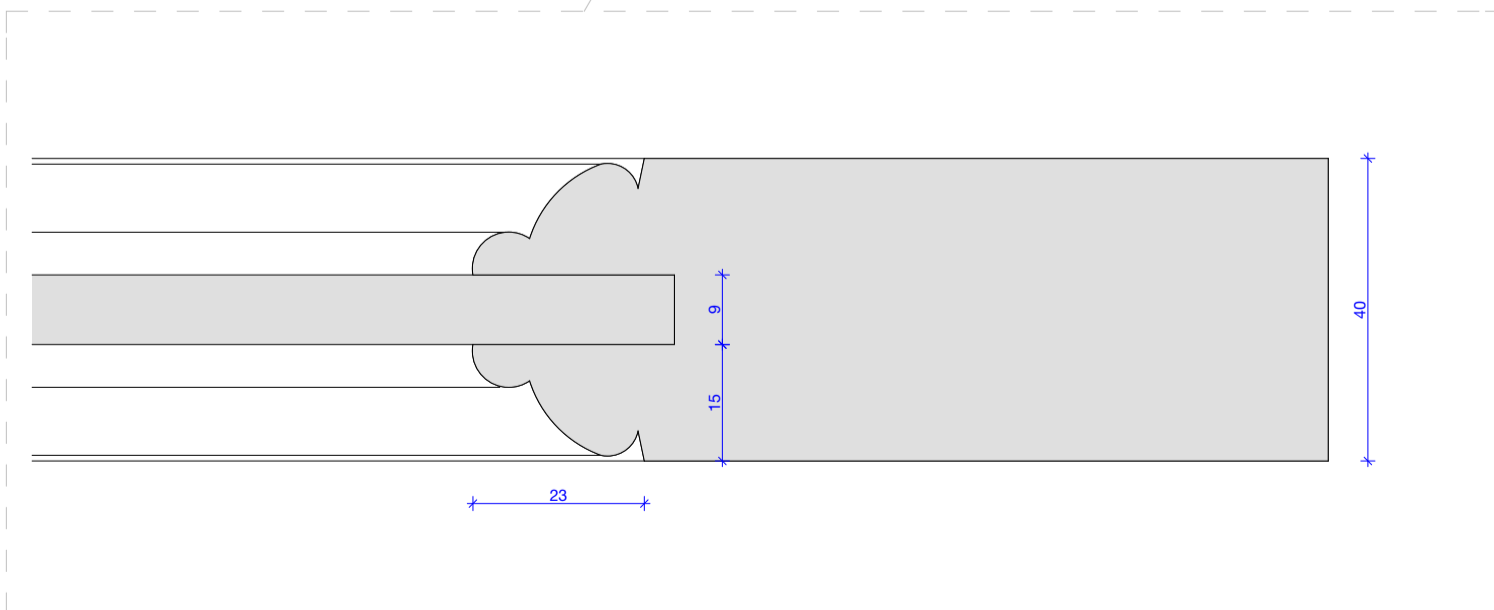

1:1 Proposed Door Profile Detail

REV	DATE	Drawn	AMENDMENT

File: 1509_Bedford Square CURRENT 19.pln
Date: 23/02/2016

PURPOSE
FOR TENDER

NOTES:
IF THIS DRAWING HAS BEEN ISSUED 'FOR CONSTRUCTION' DO NOT SCALE DIRECTLY FROM IT. IF YOU REQUIRE CONFIRMATION OF ANY DIMENSIONS PLEASE CONTACT ARCHITECT. ALL DIMENSIONS TO BE CHECKED ON-SITE ANY DISCREPANCIES TO BE RAISED WITH CONTRACT ADMINISTRATOR

©GRANIT CHARTERED ARCHITECTS LTD
THIS DRAWING HAS BEEN PRODUCED FOR THE NAMED CLIENT AND NAMED PROJECT AND IS NOT INTENDED FOR USE BY ANY OTHER PERSON OR FOR ANY OTHER PURPOSE

Granit Chartered Architects
Architecture + Design
t: 020 7924 4555 e: info@granit.co.uk w: www.granit.co.uk
Studios 18-19, 16 Porteus Place, Clapham, London SW4 0AS

42 Bedford Square, London WC1B 3DP
FOR: Classic Design Investments Ltd

4 Panel Door Detail

Scales 1:10, 1:1 @ A3

Drawn EO/NH Date 23/02/2016

Drawing No 1509/D/507 REV *