
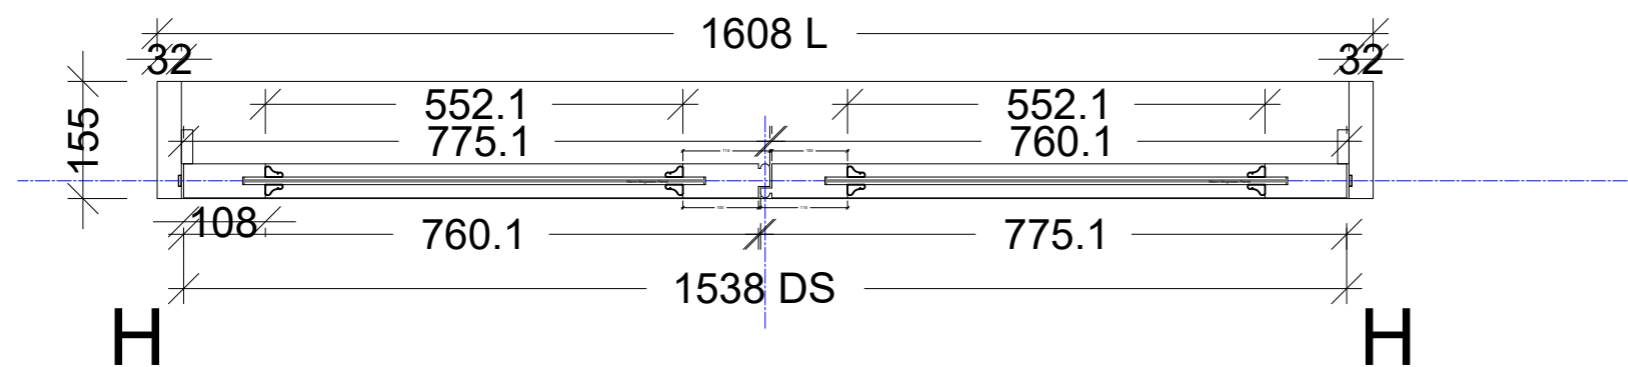


NOTES

PLANT ROOM ACCESS DOORS TO SECOND FLOOR
PLANT ROOM IN THE MEWS HOUSE

REFER TO DOOR SCHEDULE & DOOR KEY DRAWINGS
INCLUDED IN THIS PACKAGE FOR FURTHER INFORMATION
AND LOCATIONS.

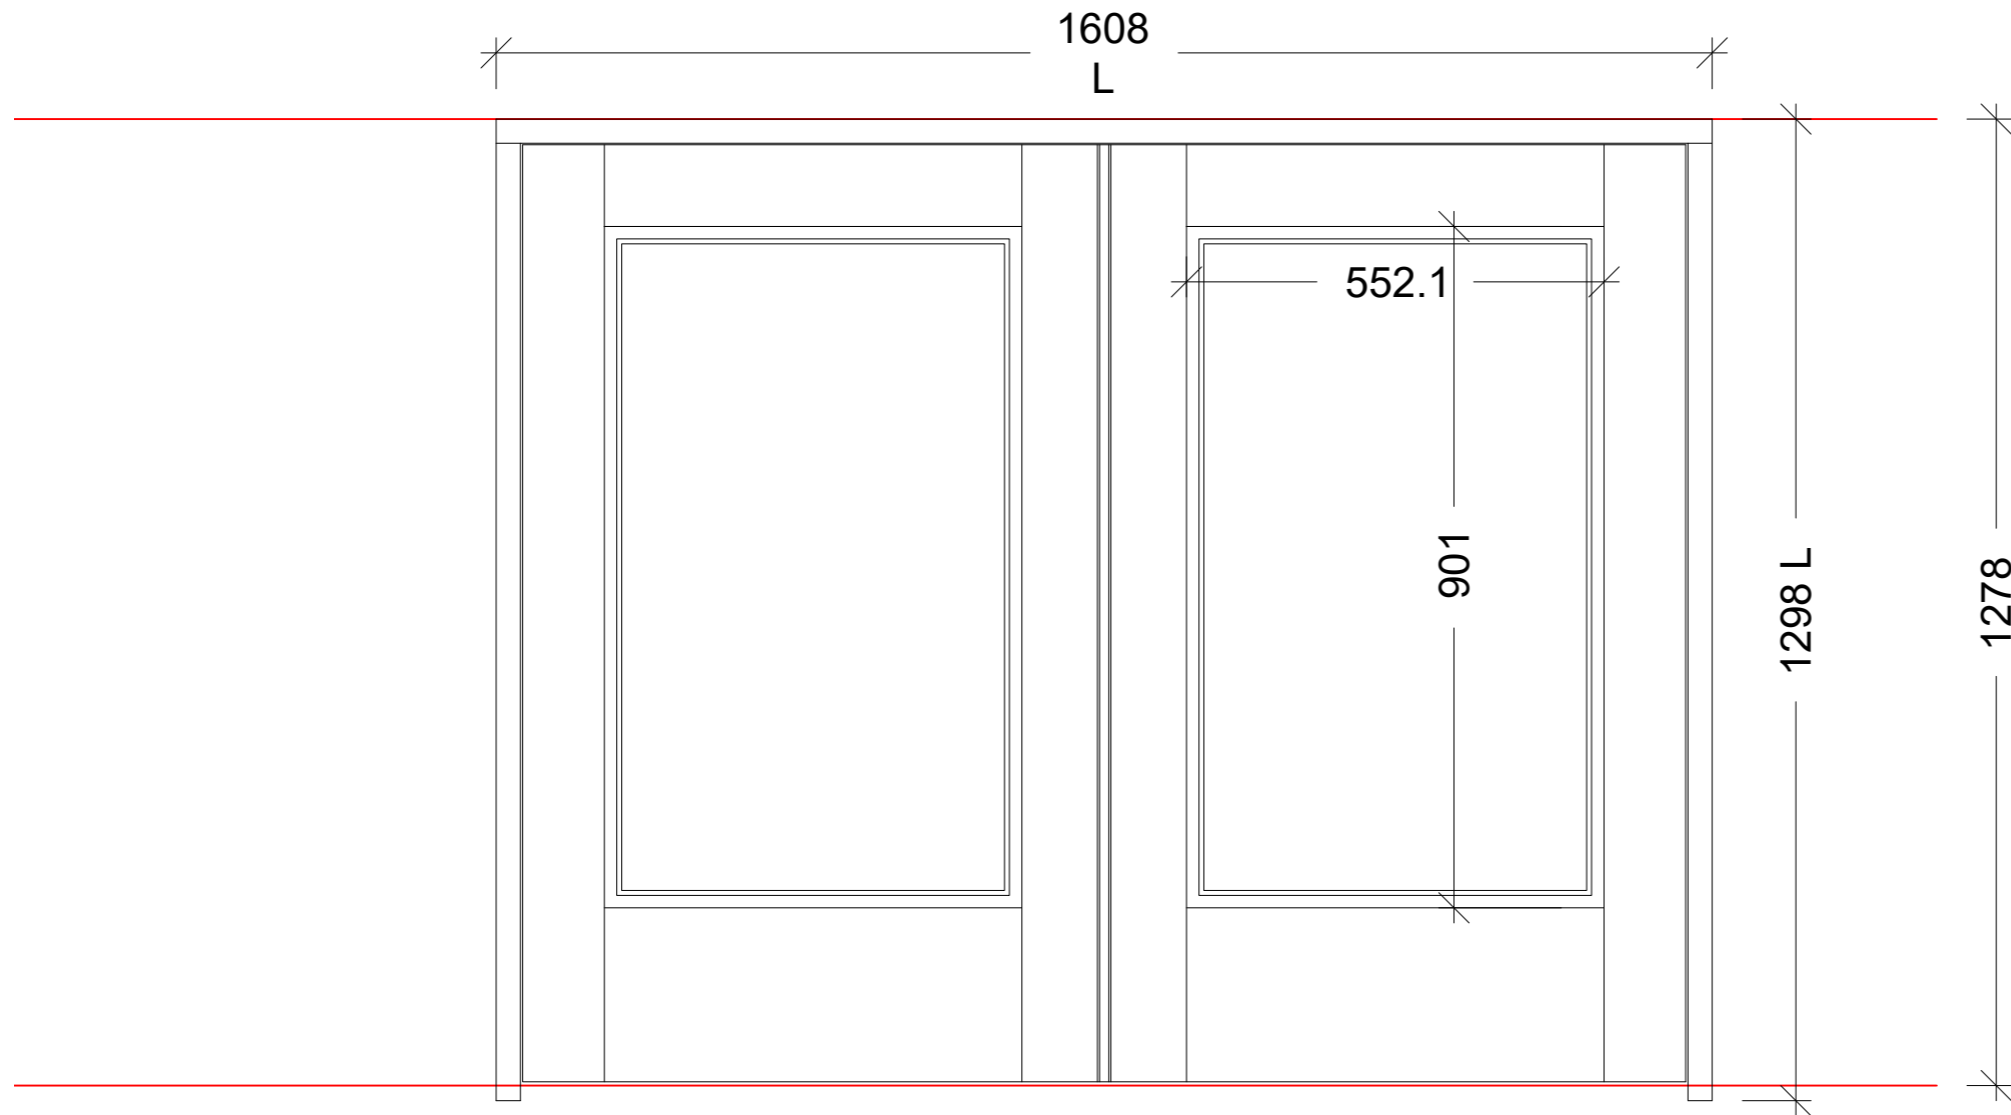

42 BEDFORD SQUARE - MEWS HOUSE
PLANT ROOM ACCESS DOOR DETAILS

1:10@A3

03.03.18

REV A

BDP.