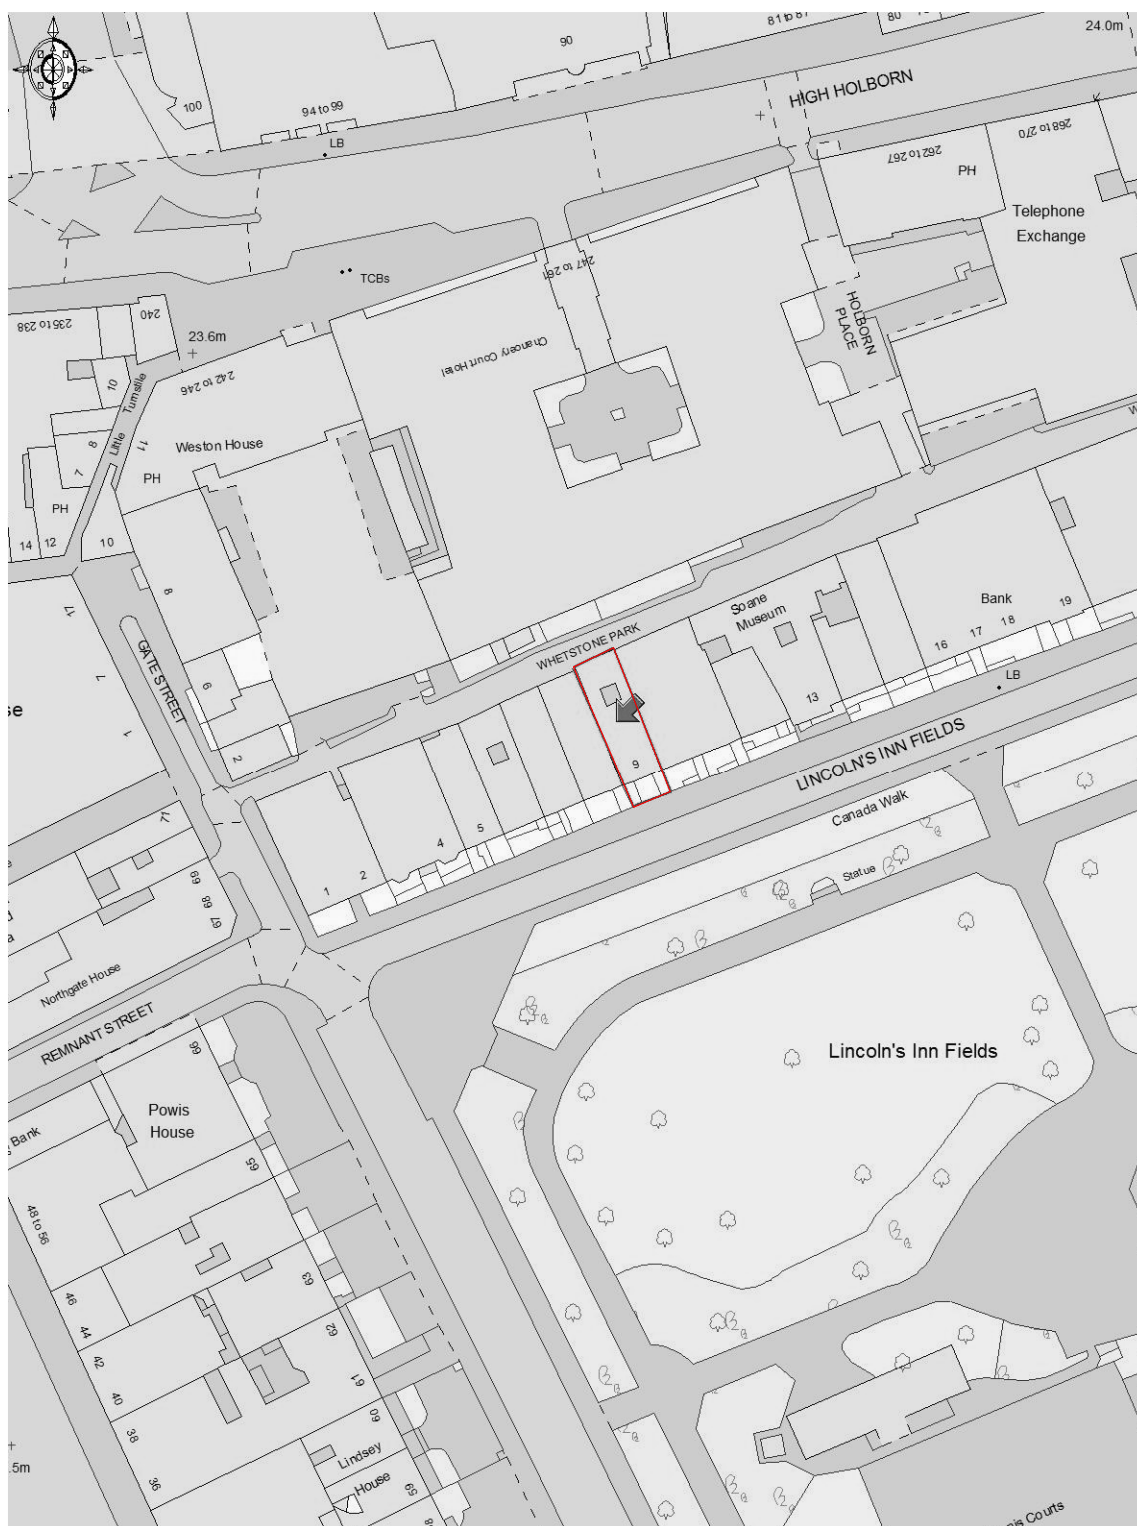


TITLE

Location plan

SITE

9 Lincoln's Inn Fields,
London, WC2A 3BP

LAMBERTS

CHARTERED SURVEYORS

Aztec Row, 3 Berners Road

London, N1 0PW

tel: 020 7837 8110

e-mail: post@lambertsurv.co.uk

DATE

March 2018

SCALE

1:1250@A4

DRAWN BY

CV

DWG NUMBER

93851/LP