


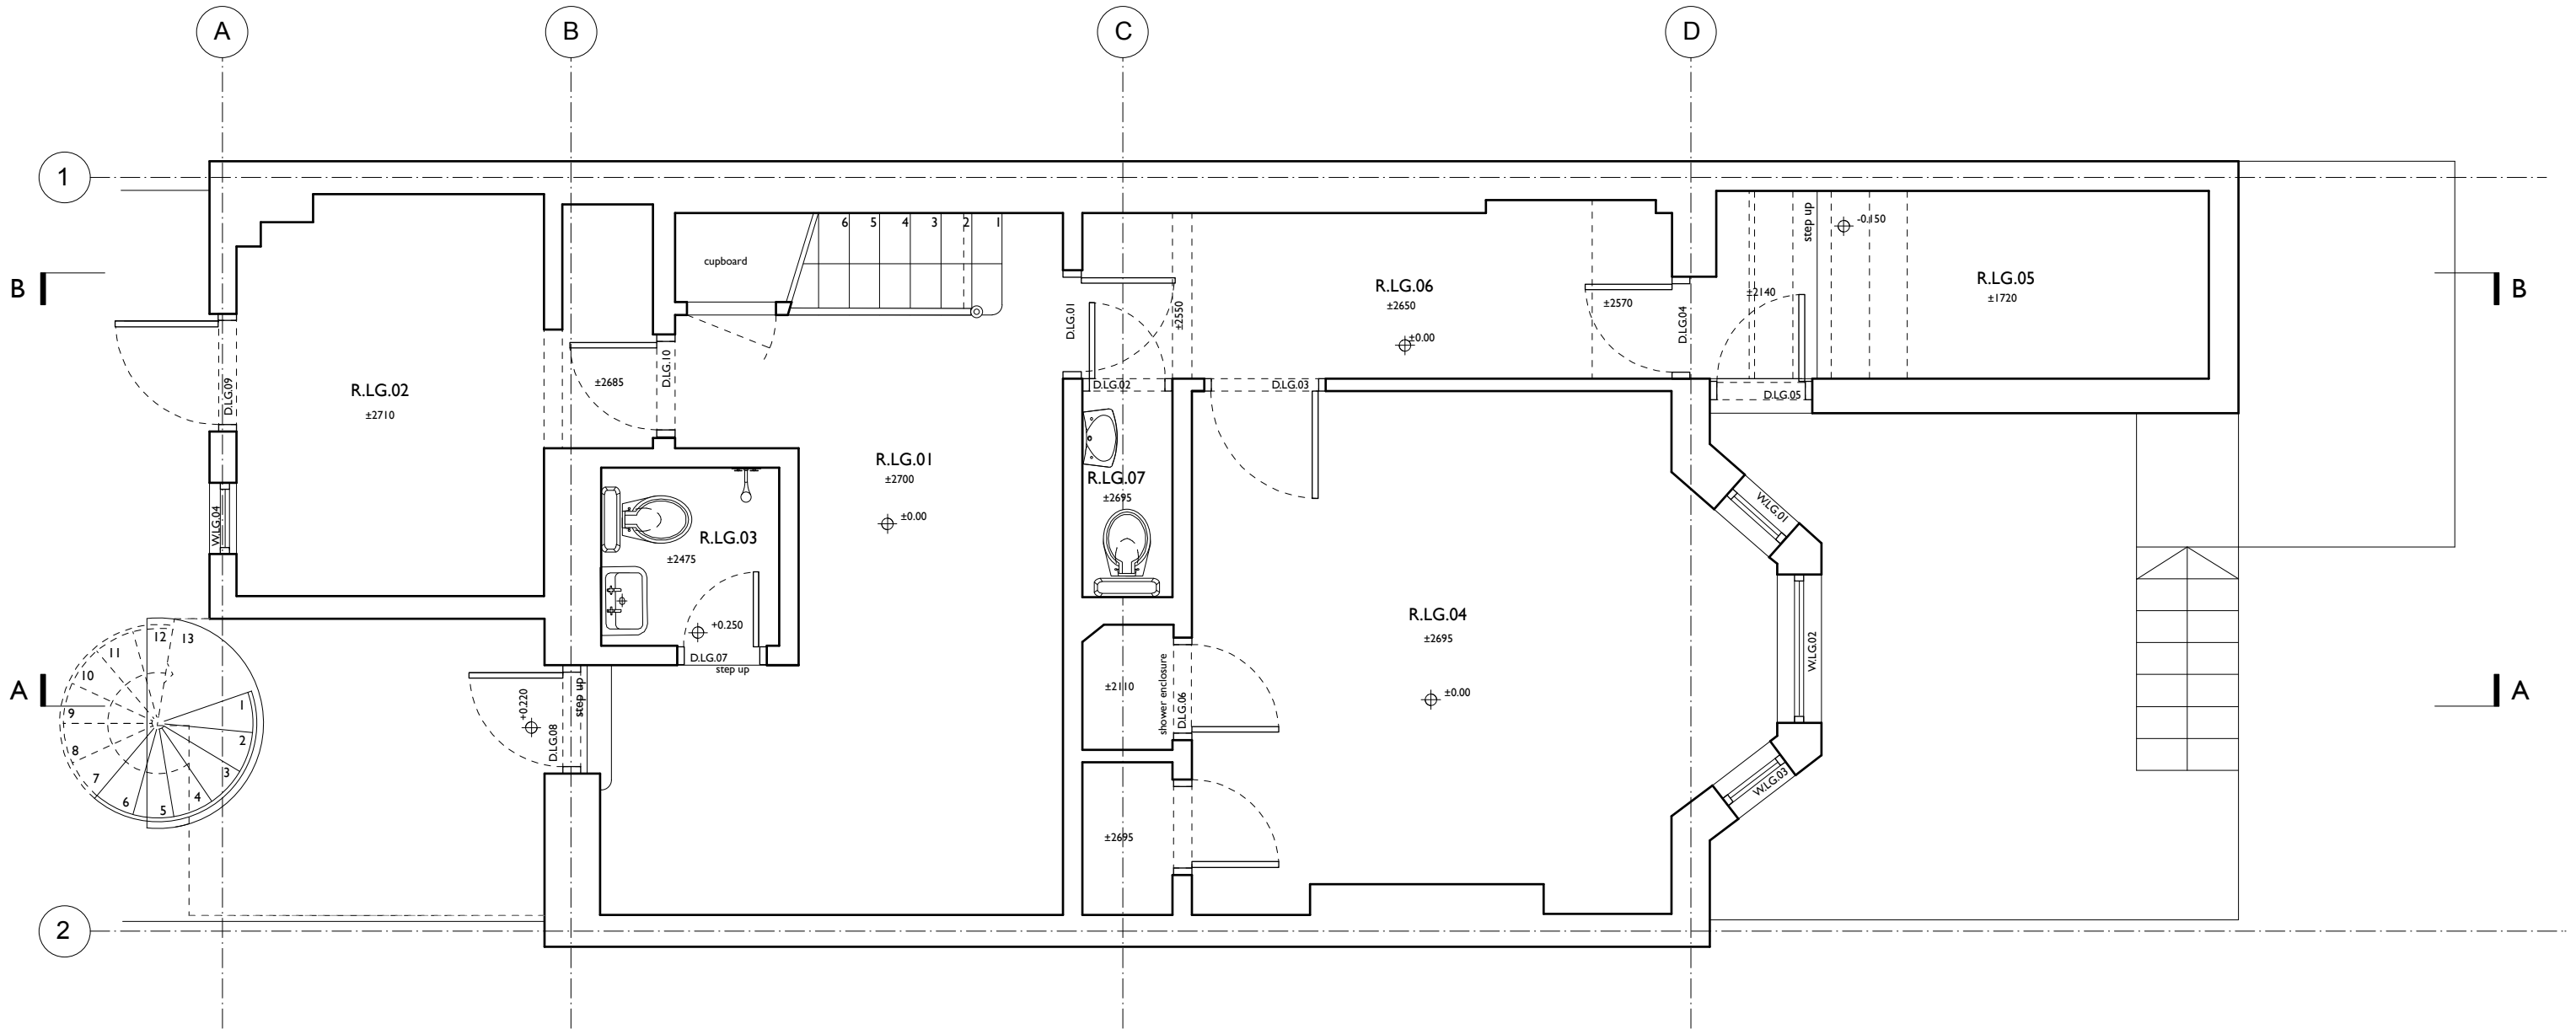

**MARTINS CAMISULI** Unit 1, 2A Oakford Road, London NW5 1AH. Tel 020 7267 86 22

**JOB TITLE:** 28 Laurier Rd  
**DRWG TITLE:** Existing Lower Ground GA  
**DRWG NO:** MC/179(01)\_01  
**SCALE:** 1:50  
**DATE:** February 2018

**REVISION:**

**ALL DIMENSIONS INDICATED ON THIS DRAWING ARE SUBJECT TO ALTERATIONS ONCE ON SITE.  
CONFIRM ALL DIMENSION ON SITE PRIOR TO ORDERING AND CONSTRUCTION**

