


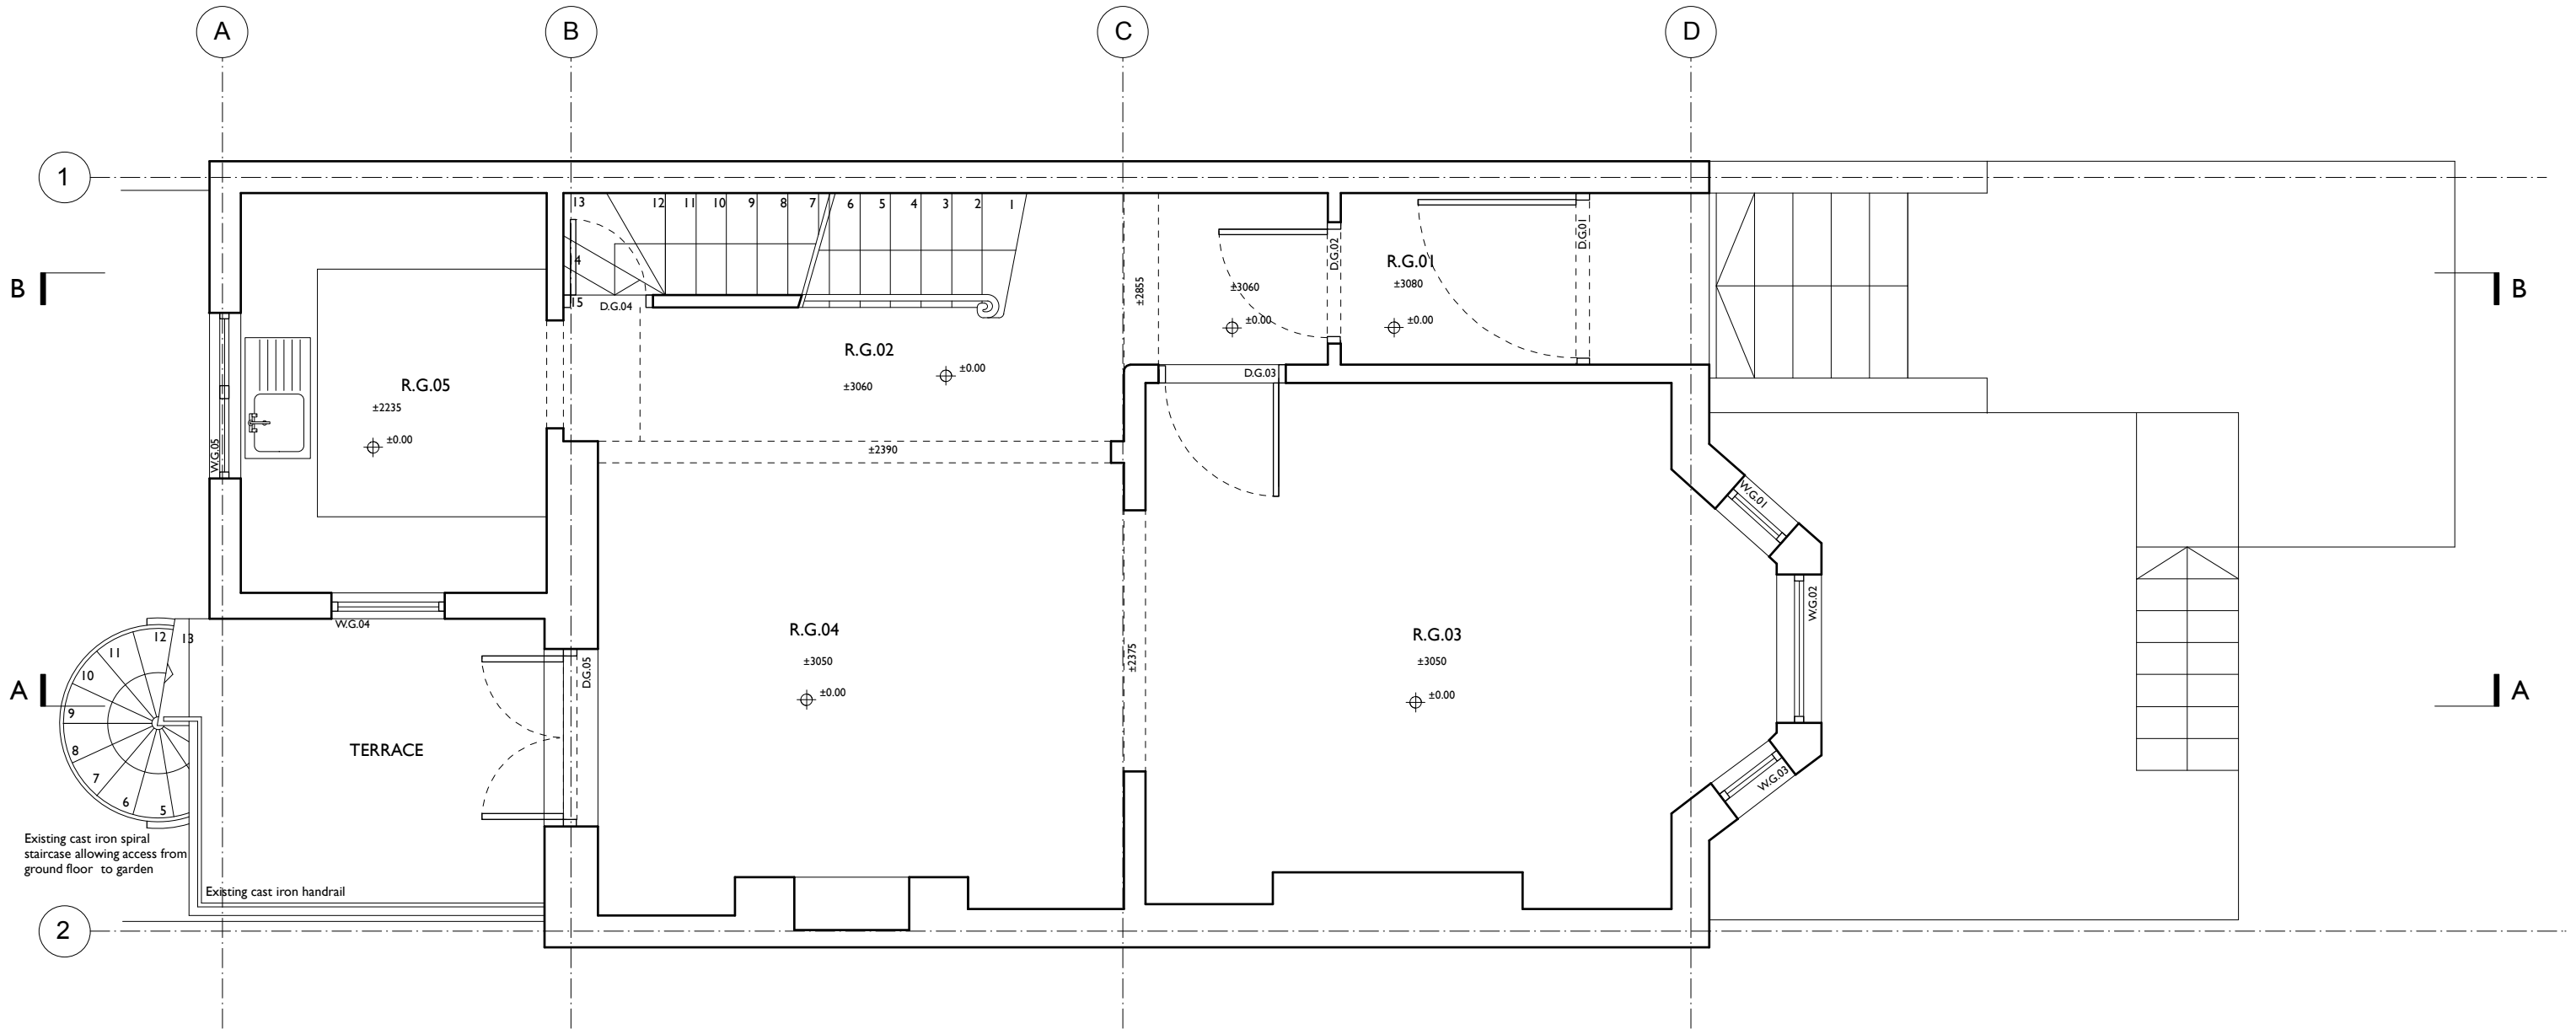

MARTINS CAMISULI Unit 1, 2A Oakford Road, London NW5 1AH. Tel 020 7267 86 22

JOB TITLE: 28 Laurier Rd
DRWG TITLE: Existing Ground GA
DRWG NO: MC/179(01)_02
SCALE: 1:50
DATE: February 2018

REVISION:

**ALL DIMENSIONS INDICATED ON THIS DRAWING ARE SUBJECT TO ALTERATIONS ONCE ON SITE.
CONFIRM ALL DIMENSION ON SITE PRIOR TO ORDERING AND CONSTRUCTION**

