

© 2017 Articlus Ltd. No implied license exists. This drawing should not be used to calculate areas for the purpose of valuation. All dimensions to be checked on site by the contractor and such dimensions to be their responsibility. All works must comply with relevant British Standards and Building Regulations requirements. Drawing errors and omissions to be reported to Articlus Ltd.

**ARTICLUS**

Client Name

**Mrs Jane Haddad**

Project Name

**Rear Extension at  
44 Arkwright Road  
London NW3**


Drawing Title

**Existing Side Elevation  
(RHS)**

Drawing Status

**For Planning Approval**

Revisions and Notes

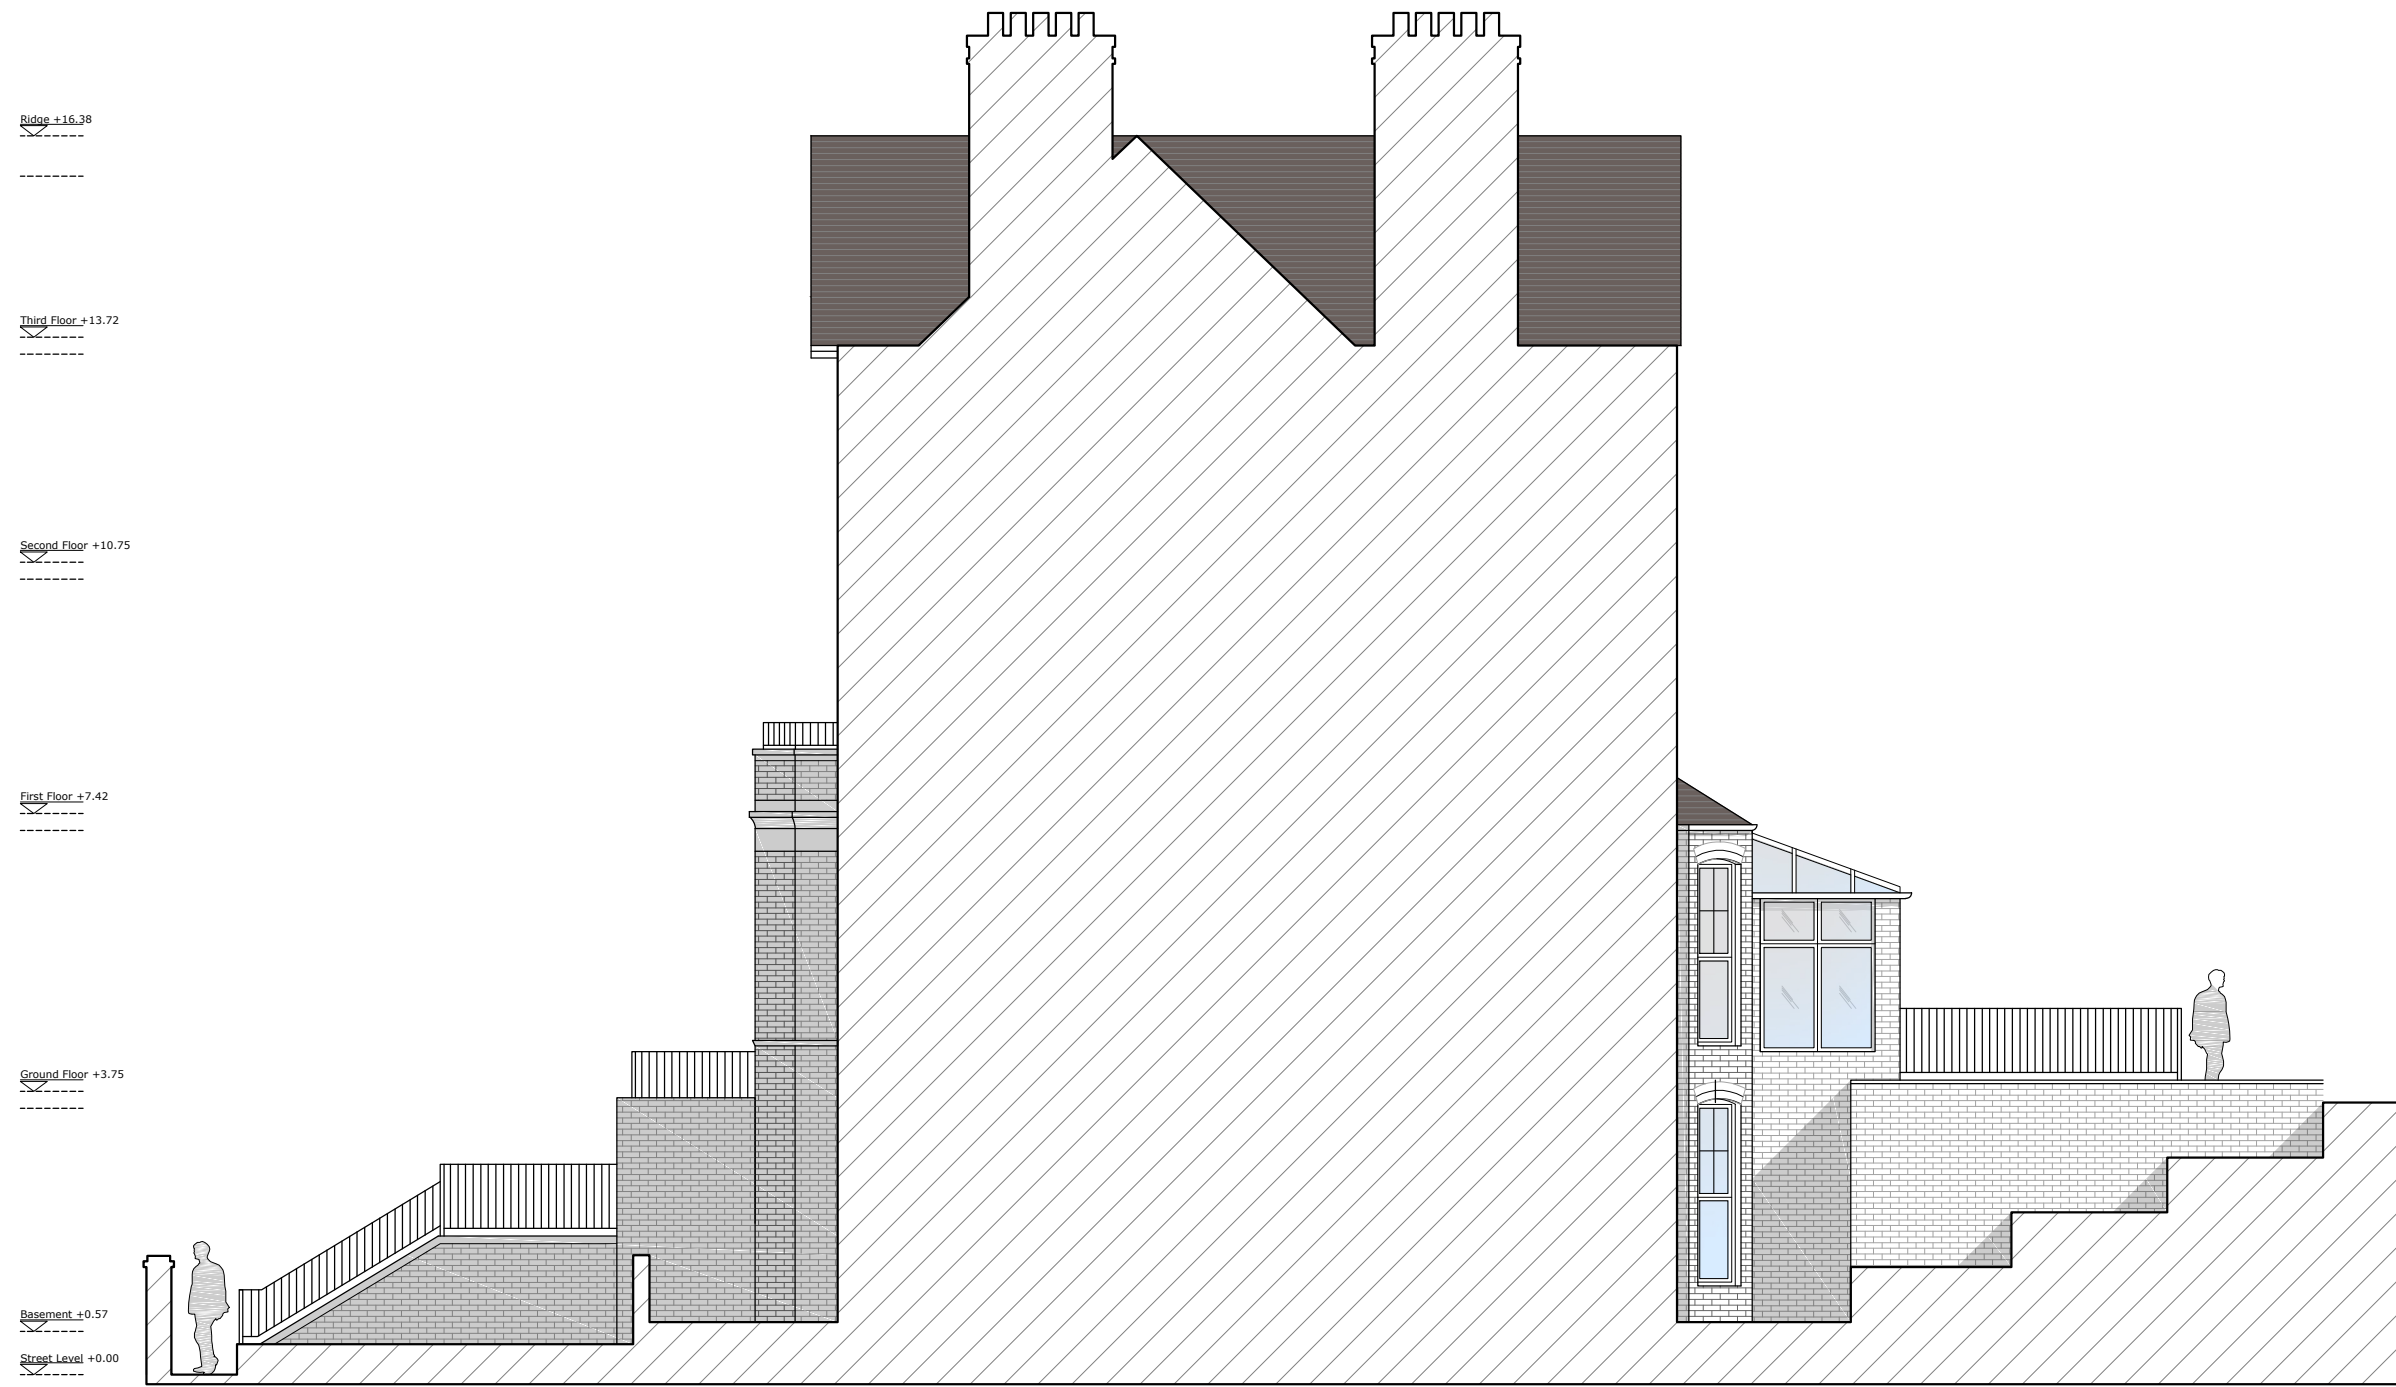

**Existing Side Elevation (RHS)**  
Scale: 1/100 (A3 Sheet)



SCAN or CLICK  
for the latest set  
of drawings

Project No. **AR0102**

Dwg No. **AR-PL-1007**

Revision **-**

Scale at A3 **1:100**

Discipline **Architectural**

Date **14-03-'18**

Designed **SS** Checked **AC**

Drawn **SS** Approved **AC**

