
82 COMPAYNE GARDENS

LONDON, NW6 3RU

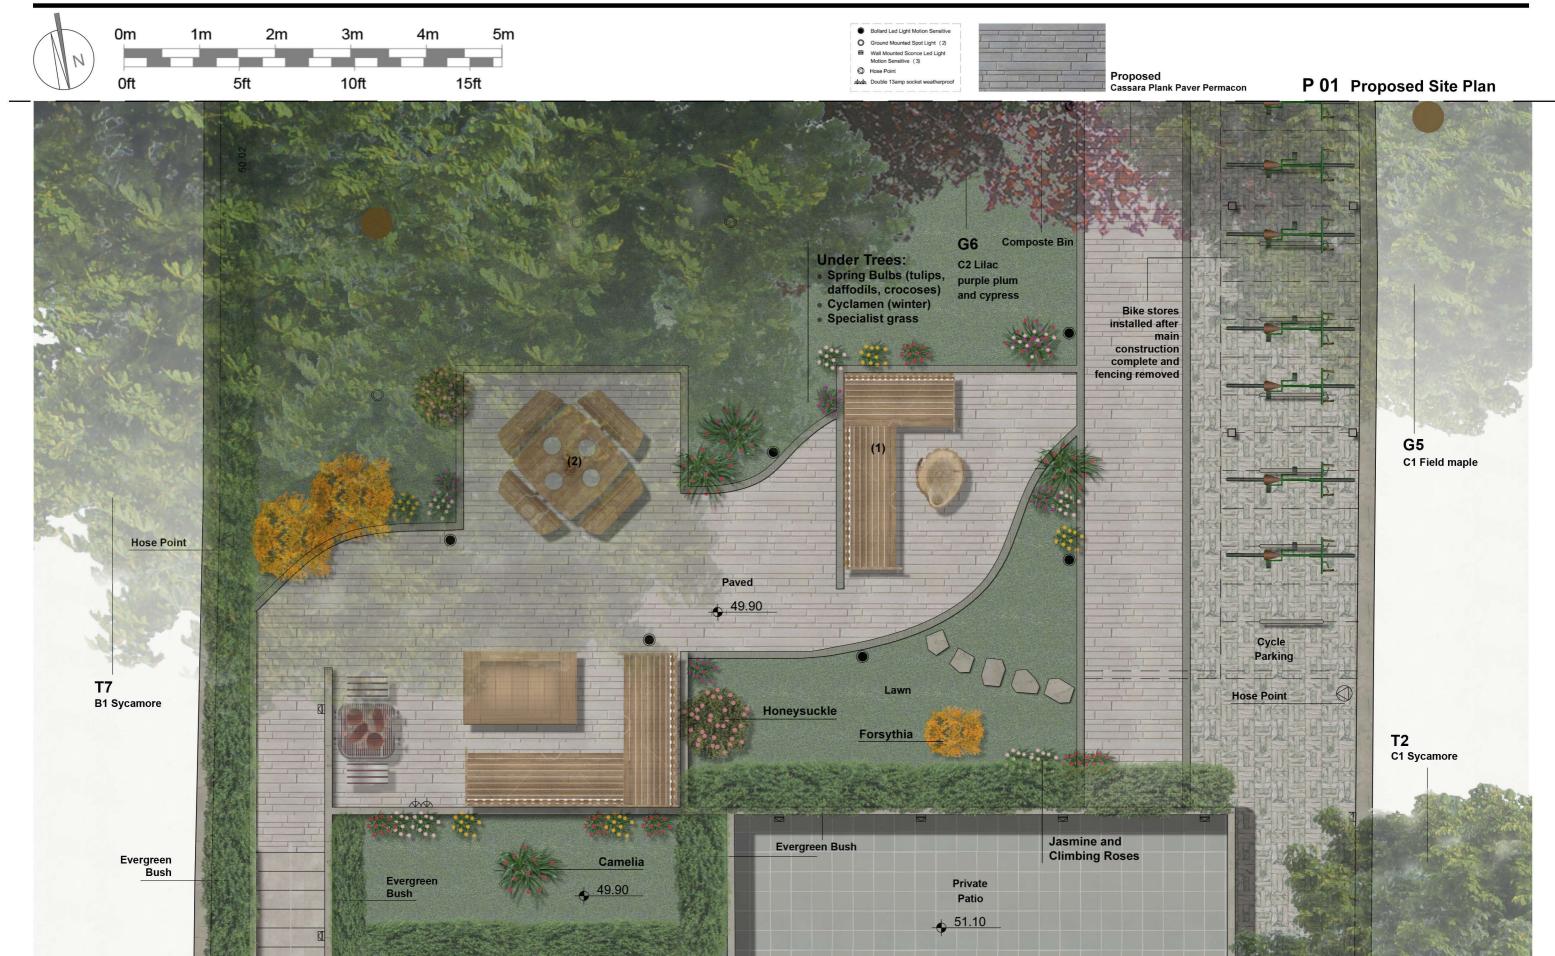

PROPOSED REAR LANDSCAPING SCALE 1/50 at A3