



Hatched area= protection area for existing trees contained by existing stone retaining walls

TERCELET TERRACE

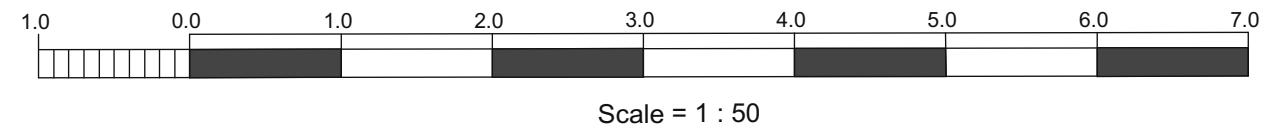

PROPOSED GROUND FLOOR PLAN 1:50 @A1

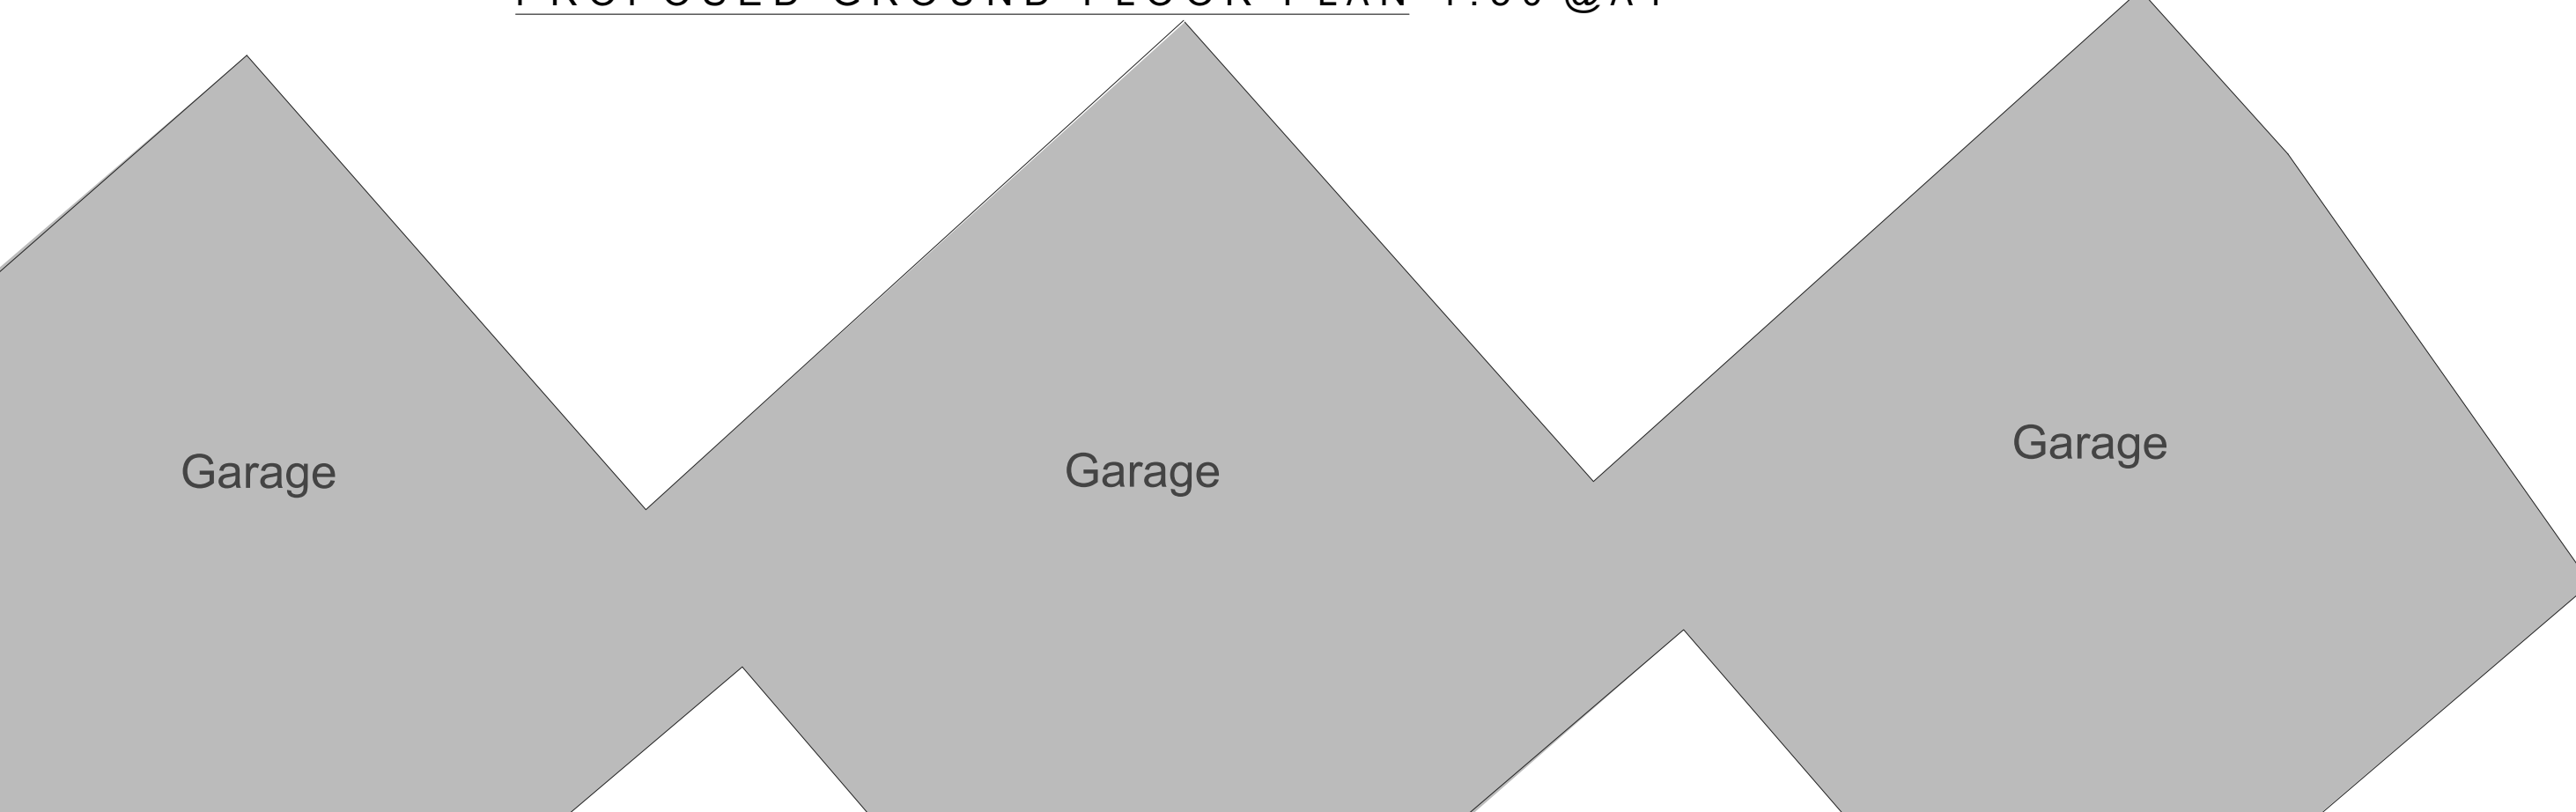

Rev A: Side extension rationalised NL