


East

- Hoarding Line
- Lendlease signage areas mandatory + team boards

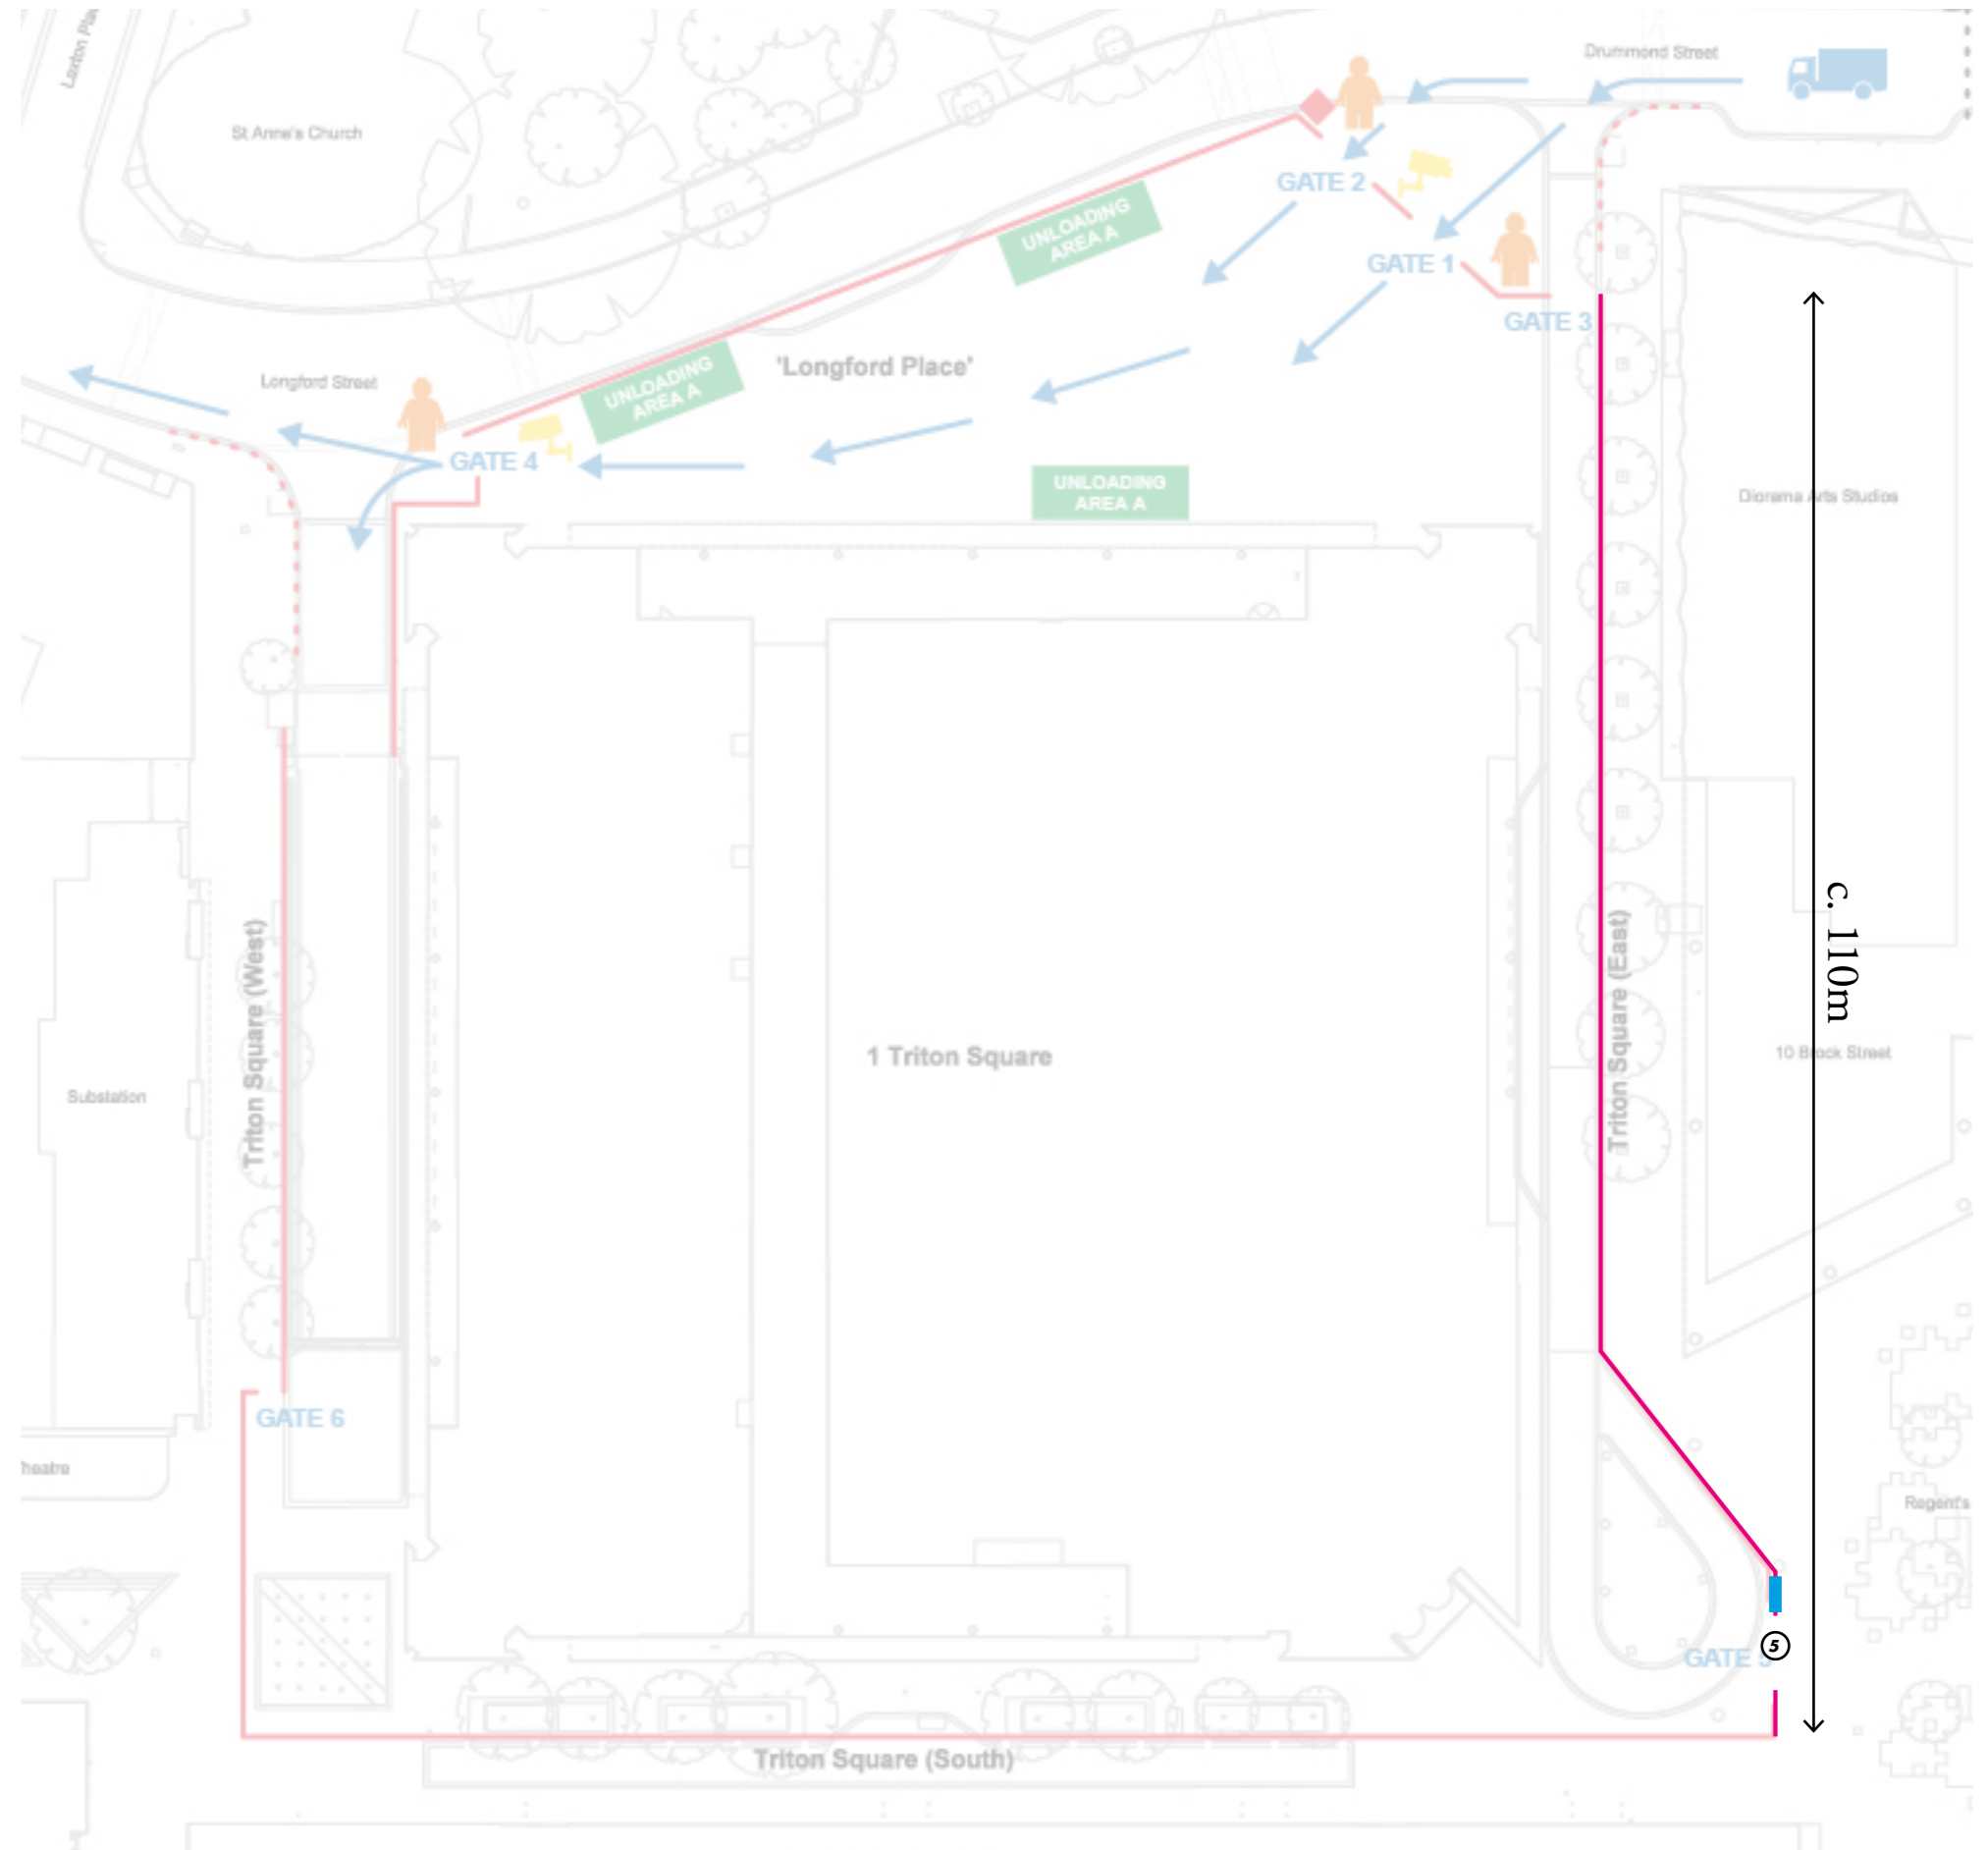


① Gate


Scale 1:500 @ A3

Full Elevation

- Requested install of graphics - from 17th March
- Length approx. 110m
- Height 2.4m
- Finish: RAL painted timber construction hoarding with directly applied vinyl graphics.

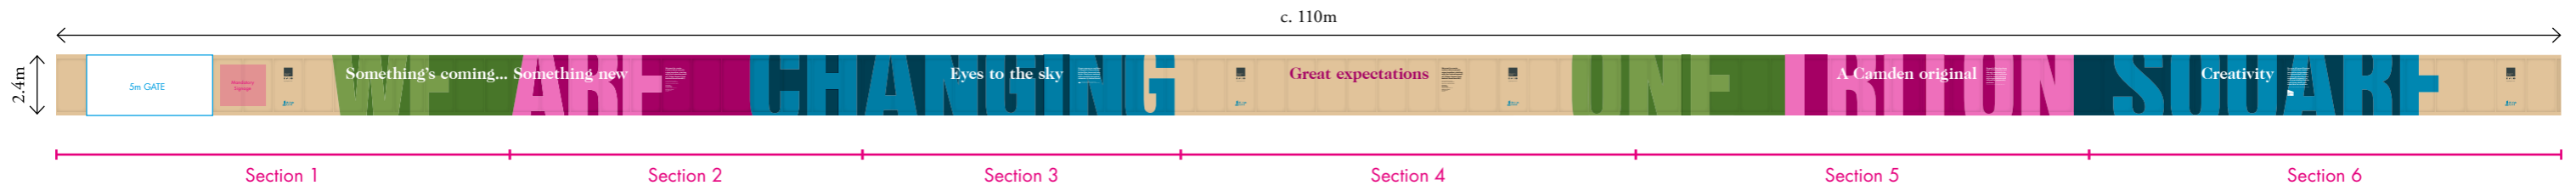

Section 1

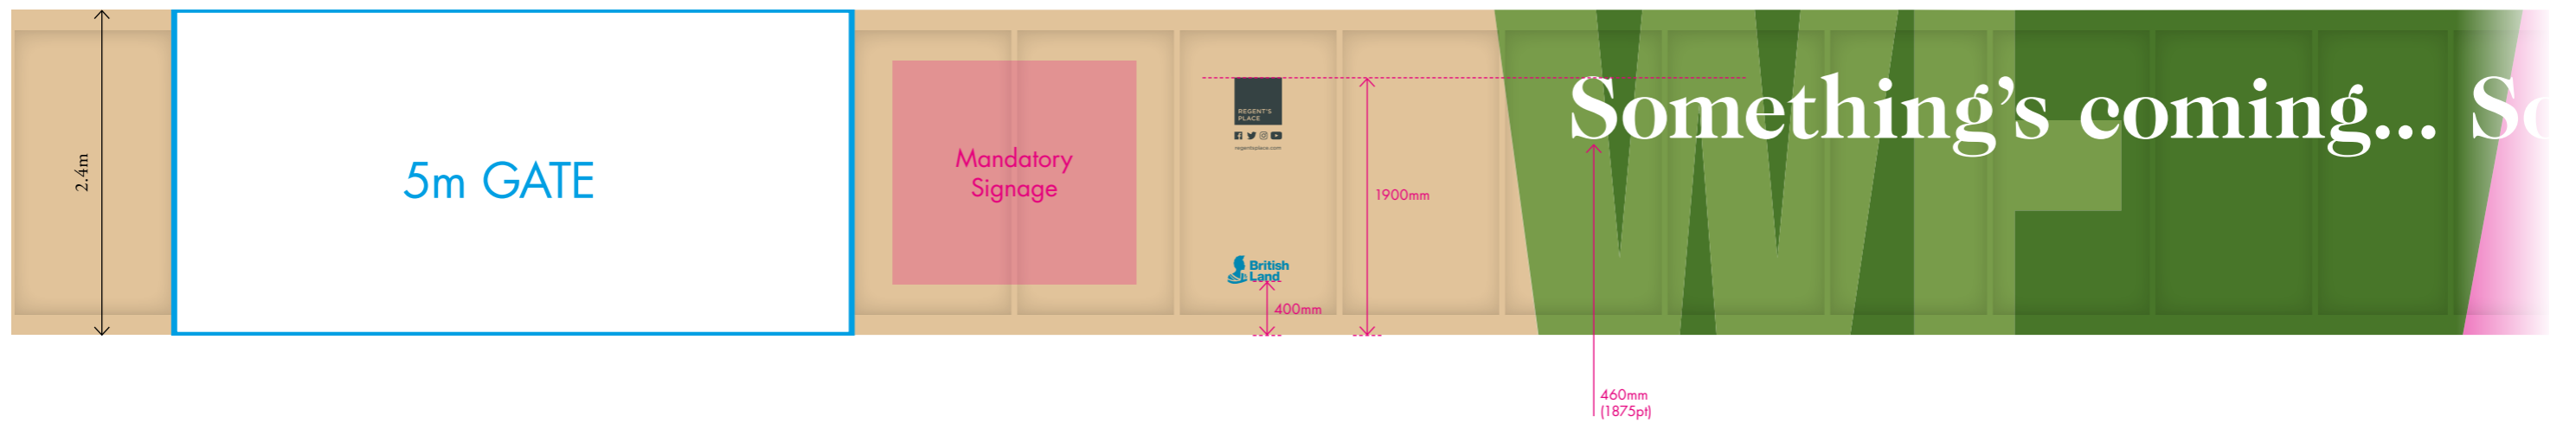

Section 2



Section 3



Section 4



Section 5



Section 6

