


North

- Hoarding Line
- Lendlease signage areas mandatory + team boards
- Warning Sign “Slow construction Traffic”

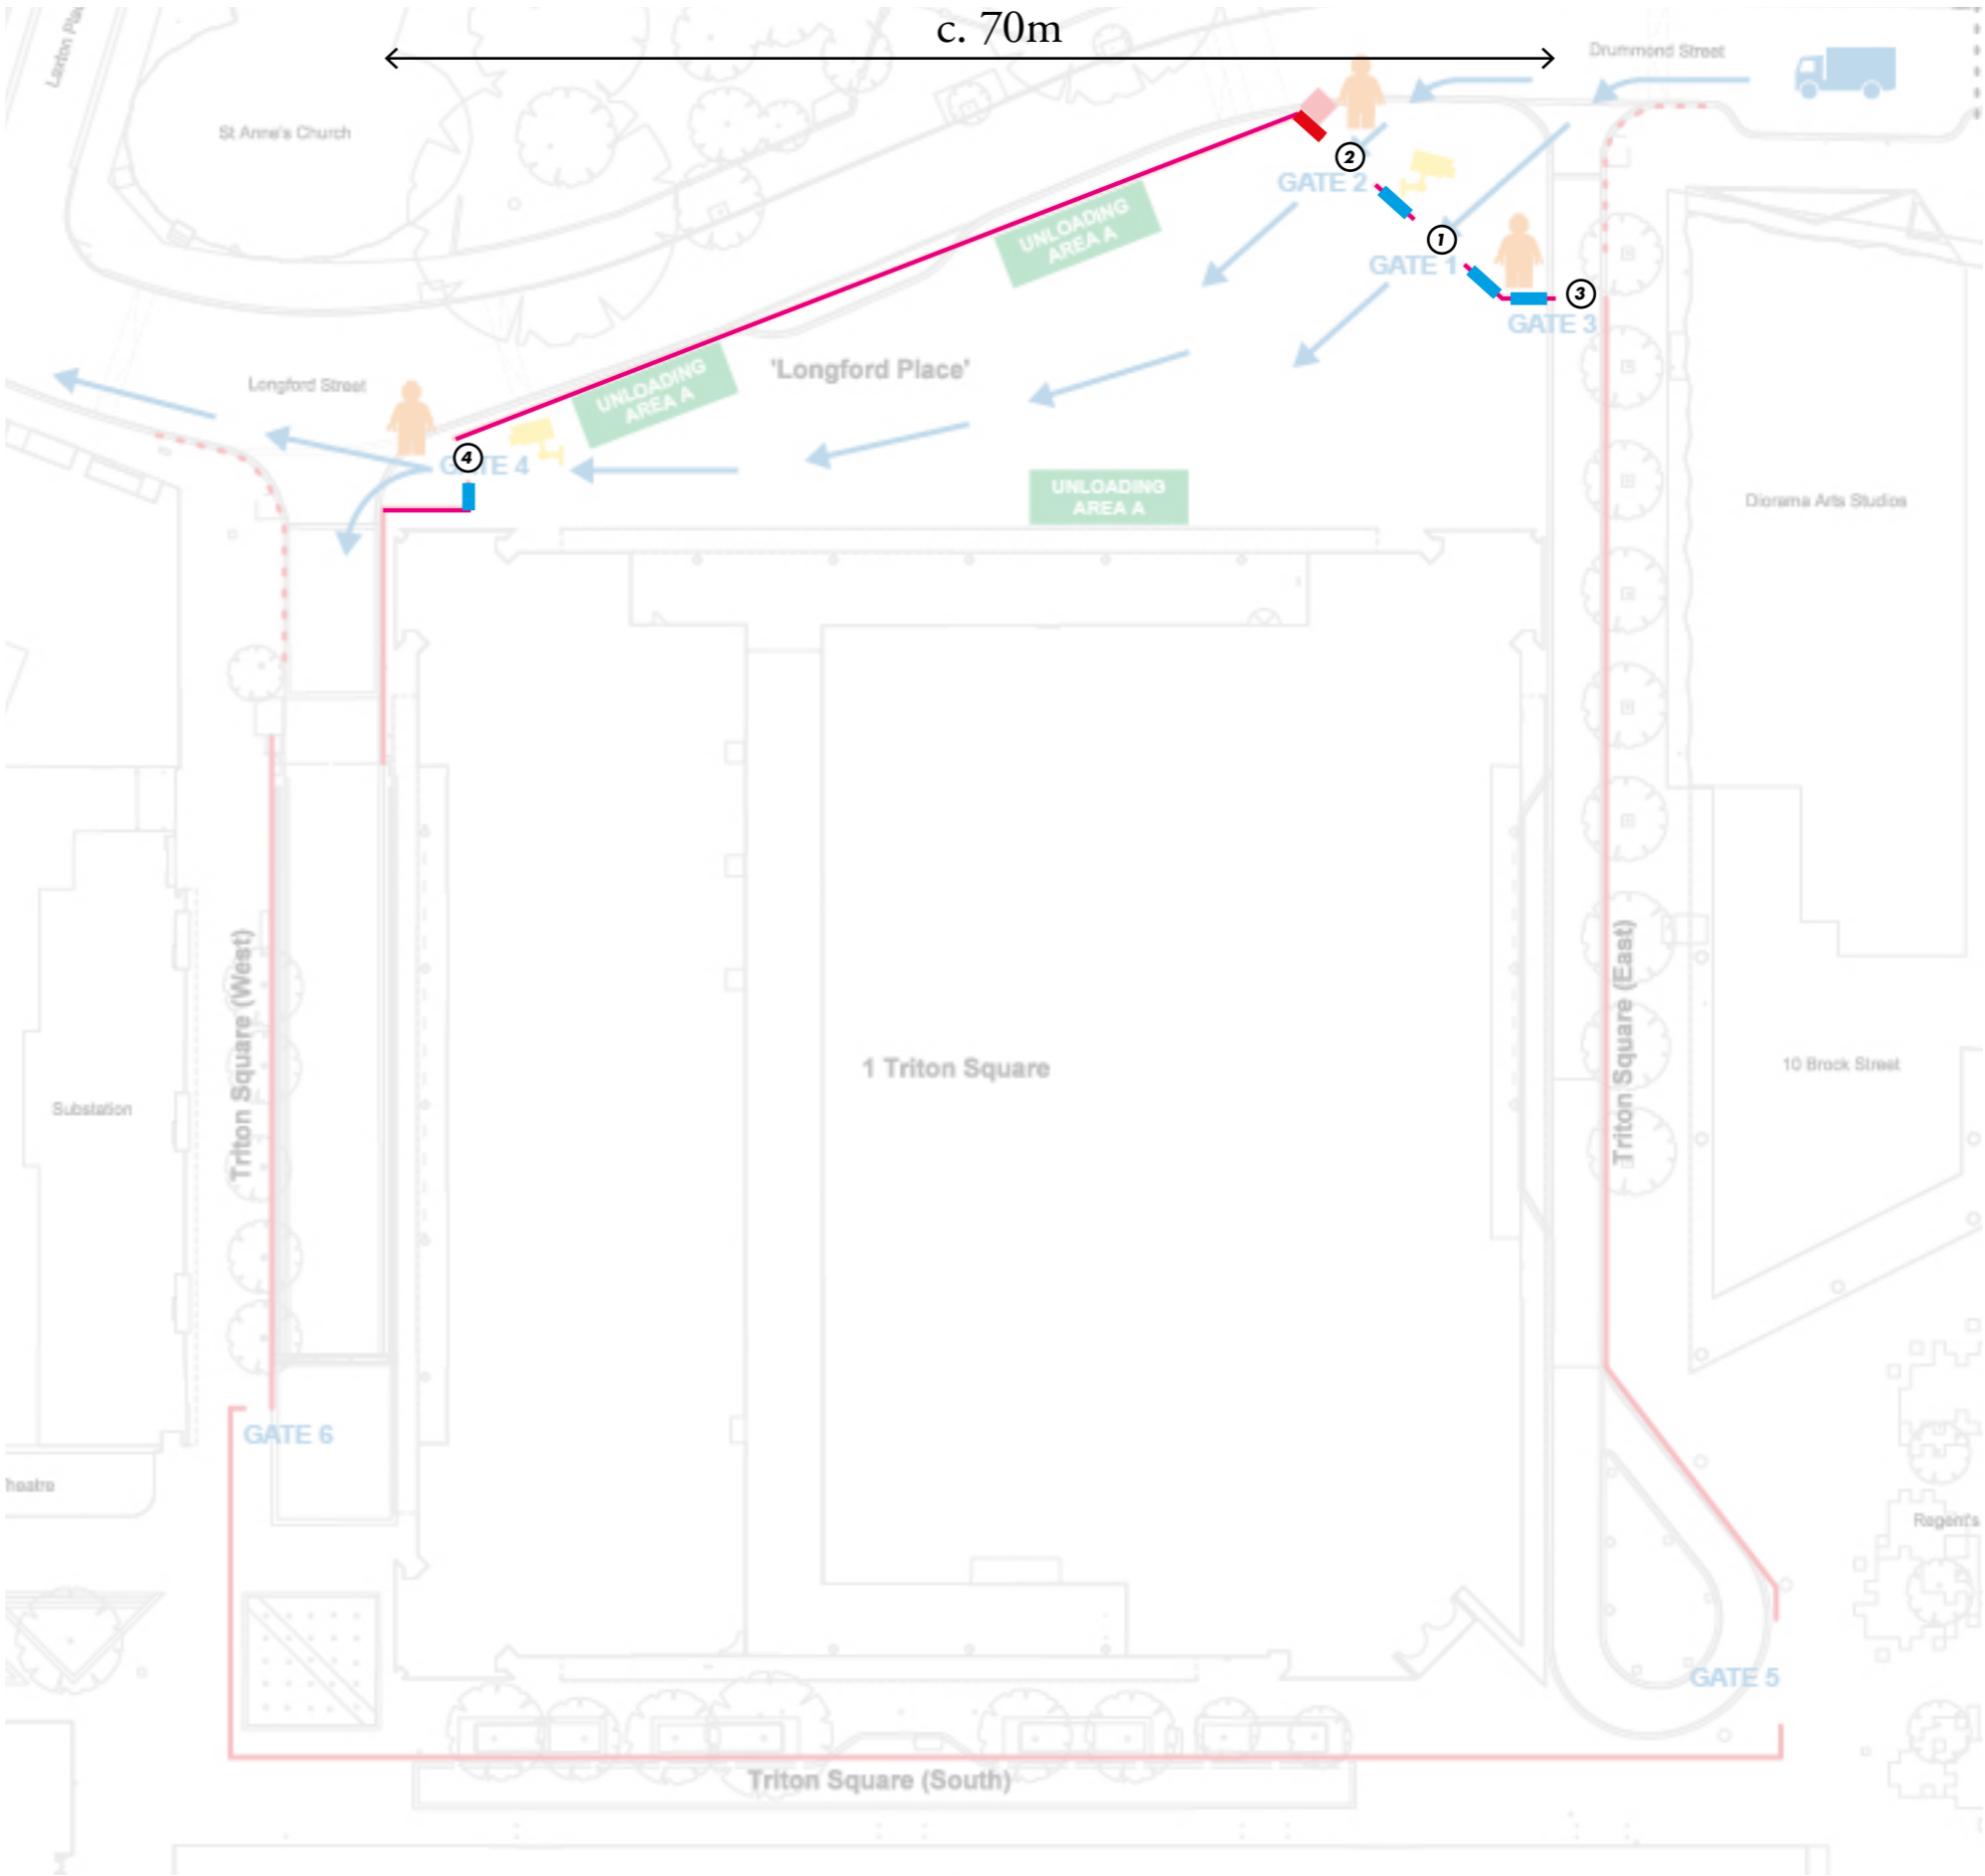


① Gate


Scale 1:500 @ A3

Full Elevation


- Requested install of graphics - from 24th March
- Length approx. 70m
- Height 2.4m
- Finish: RAL painted timber construction hoarding with vinyl graphics applied direct.

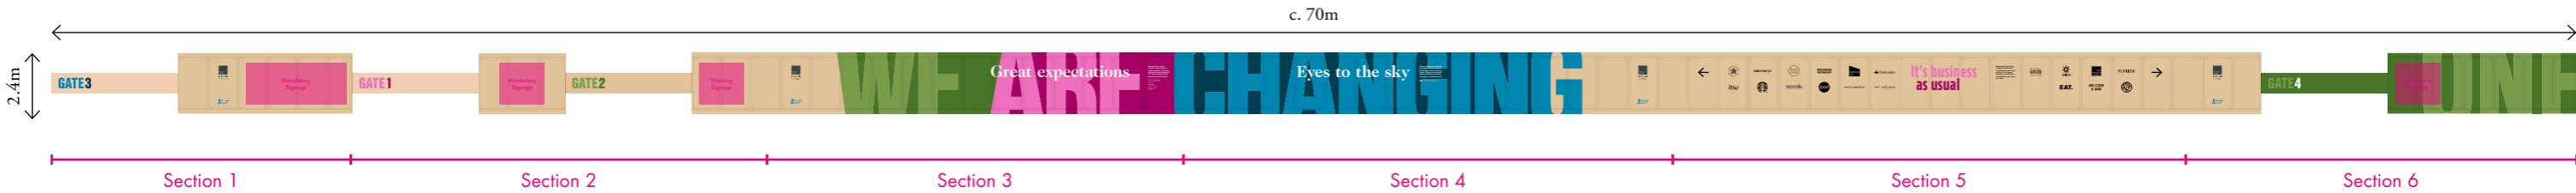

Section 1

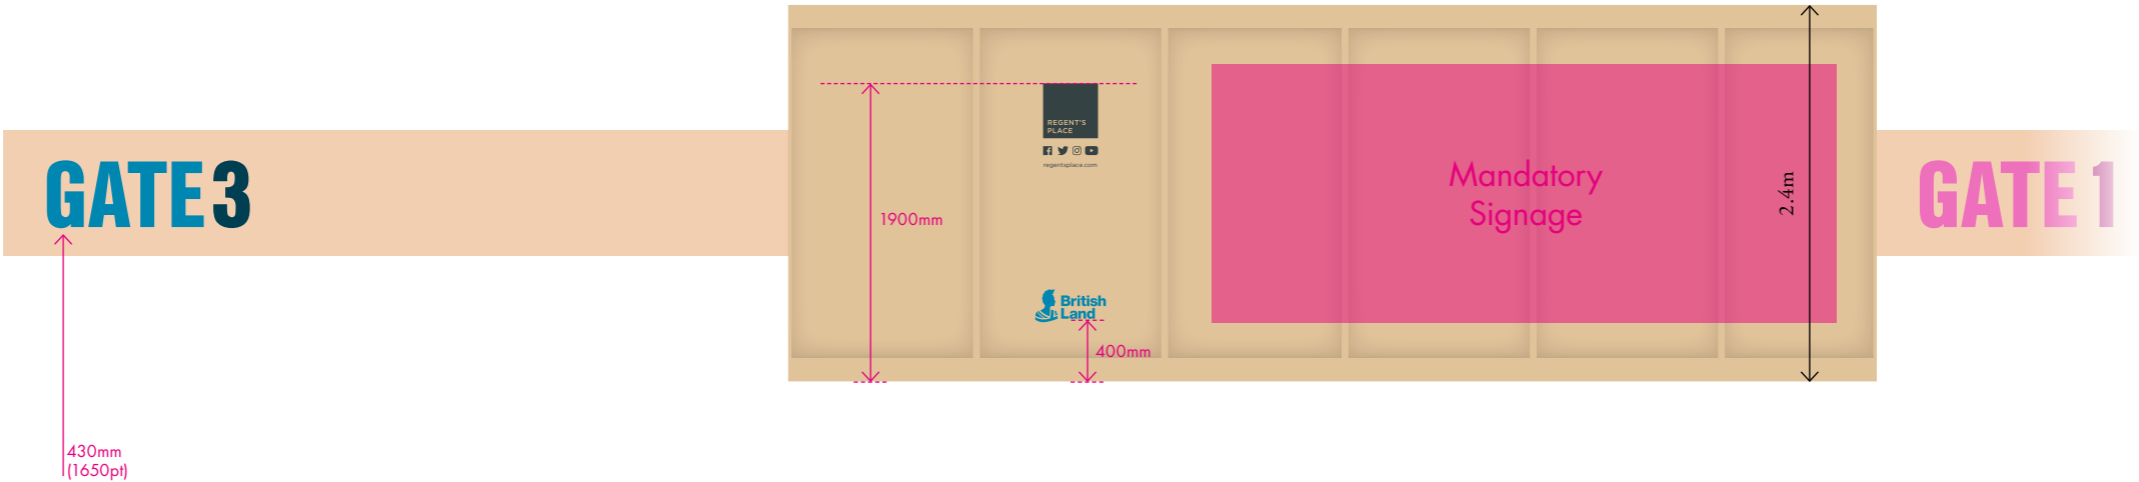

Section 2

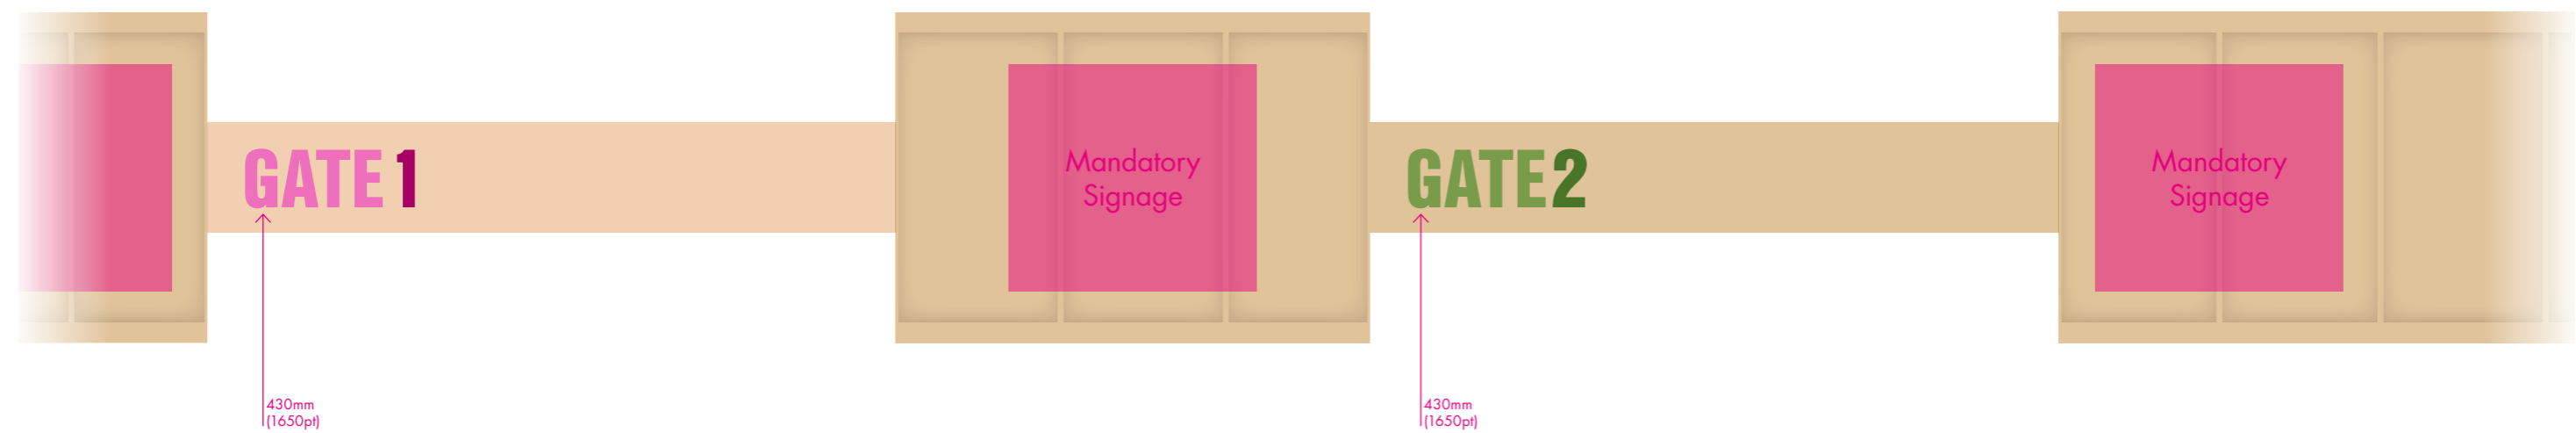


Section 3



Section 4



Section 5

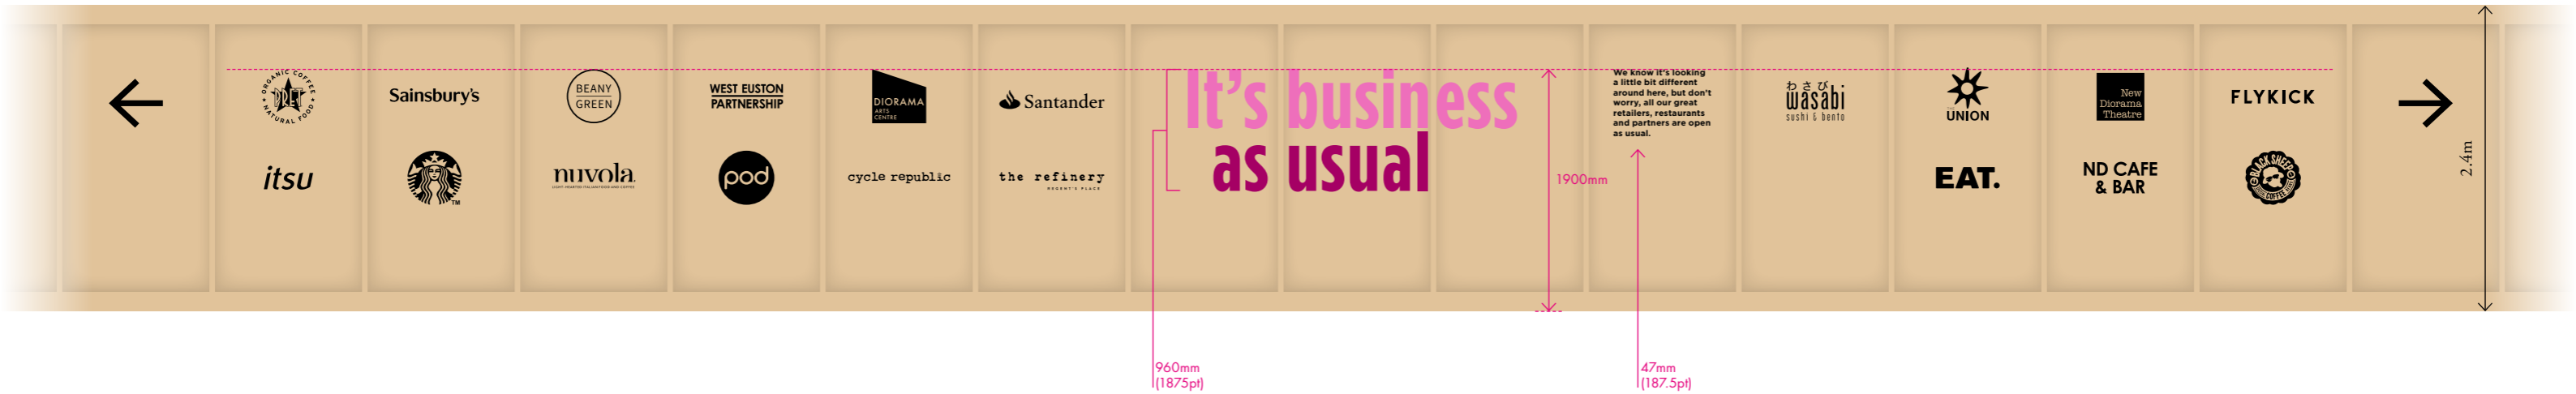

Section 6

