


West

- Hoarding Line
- Lendlease signage areas mandatory + team boards

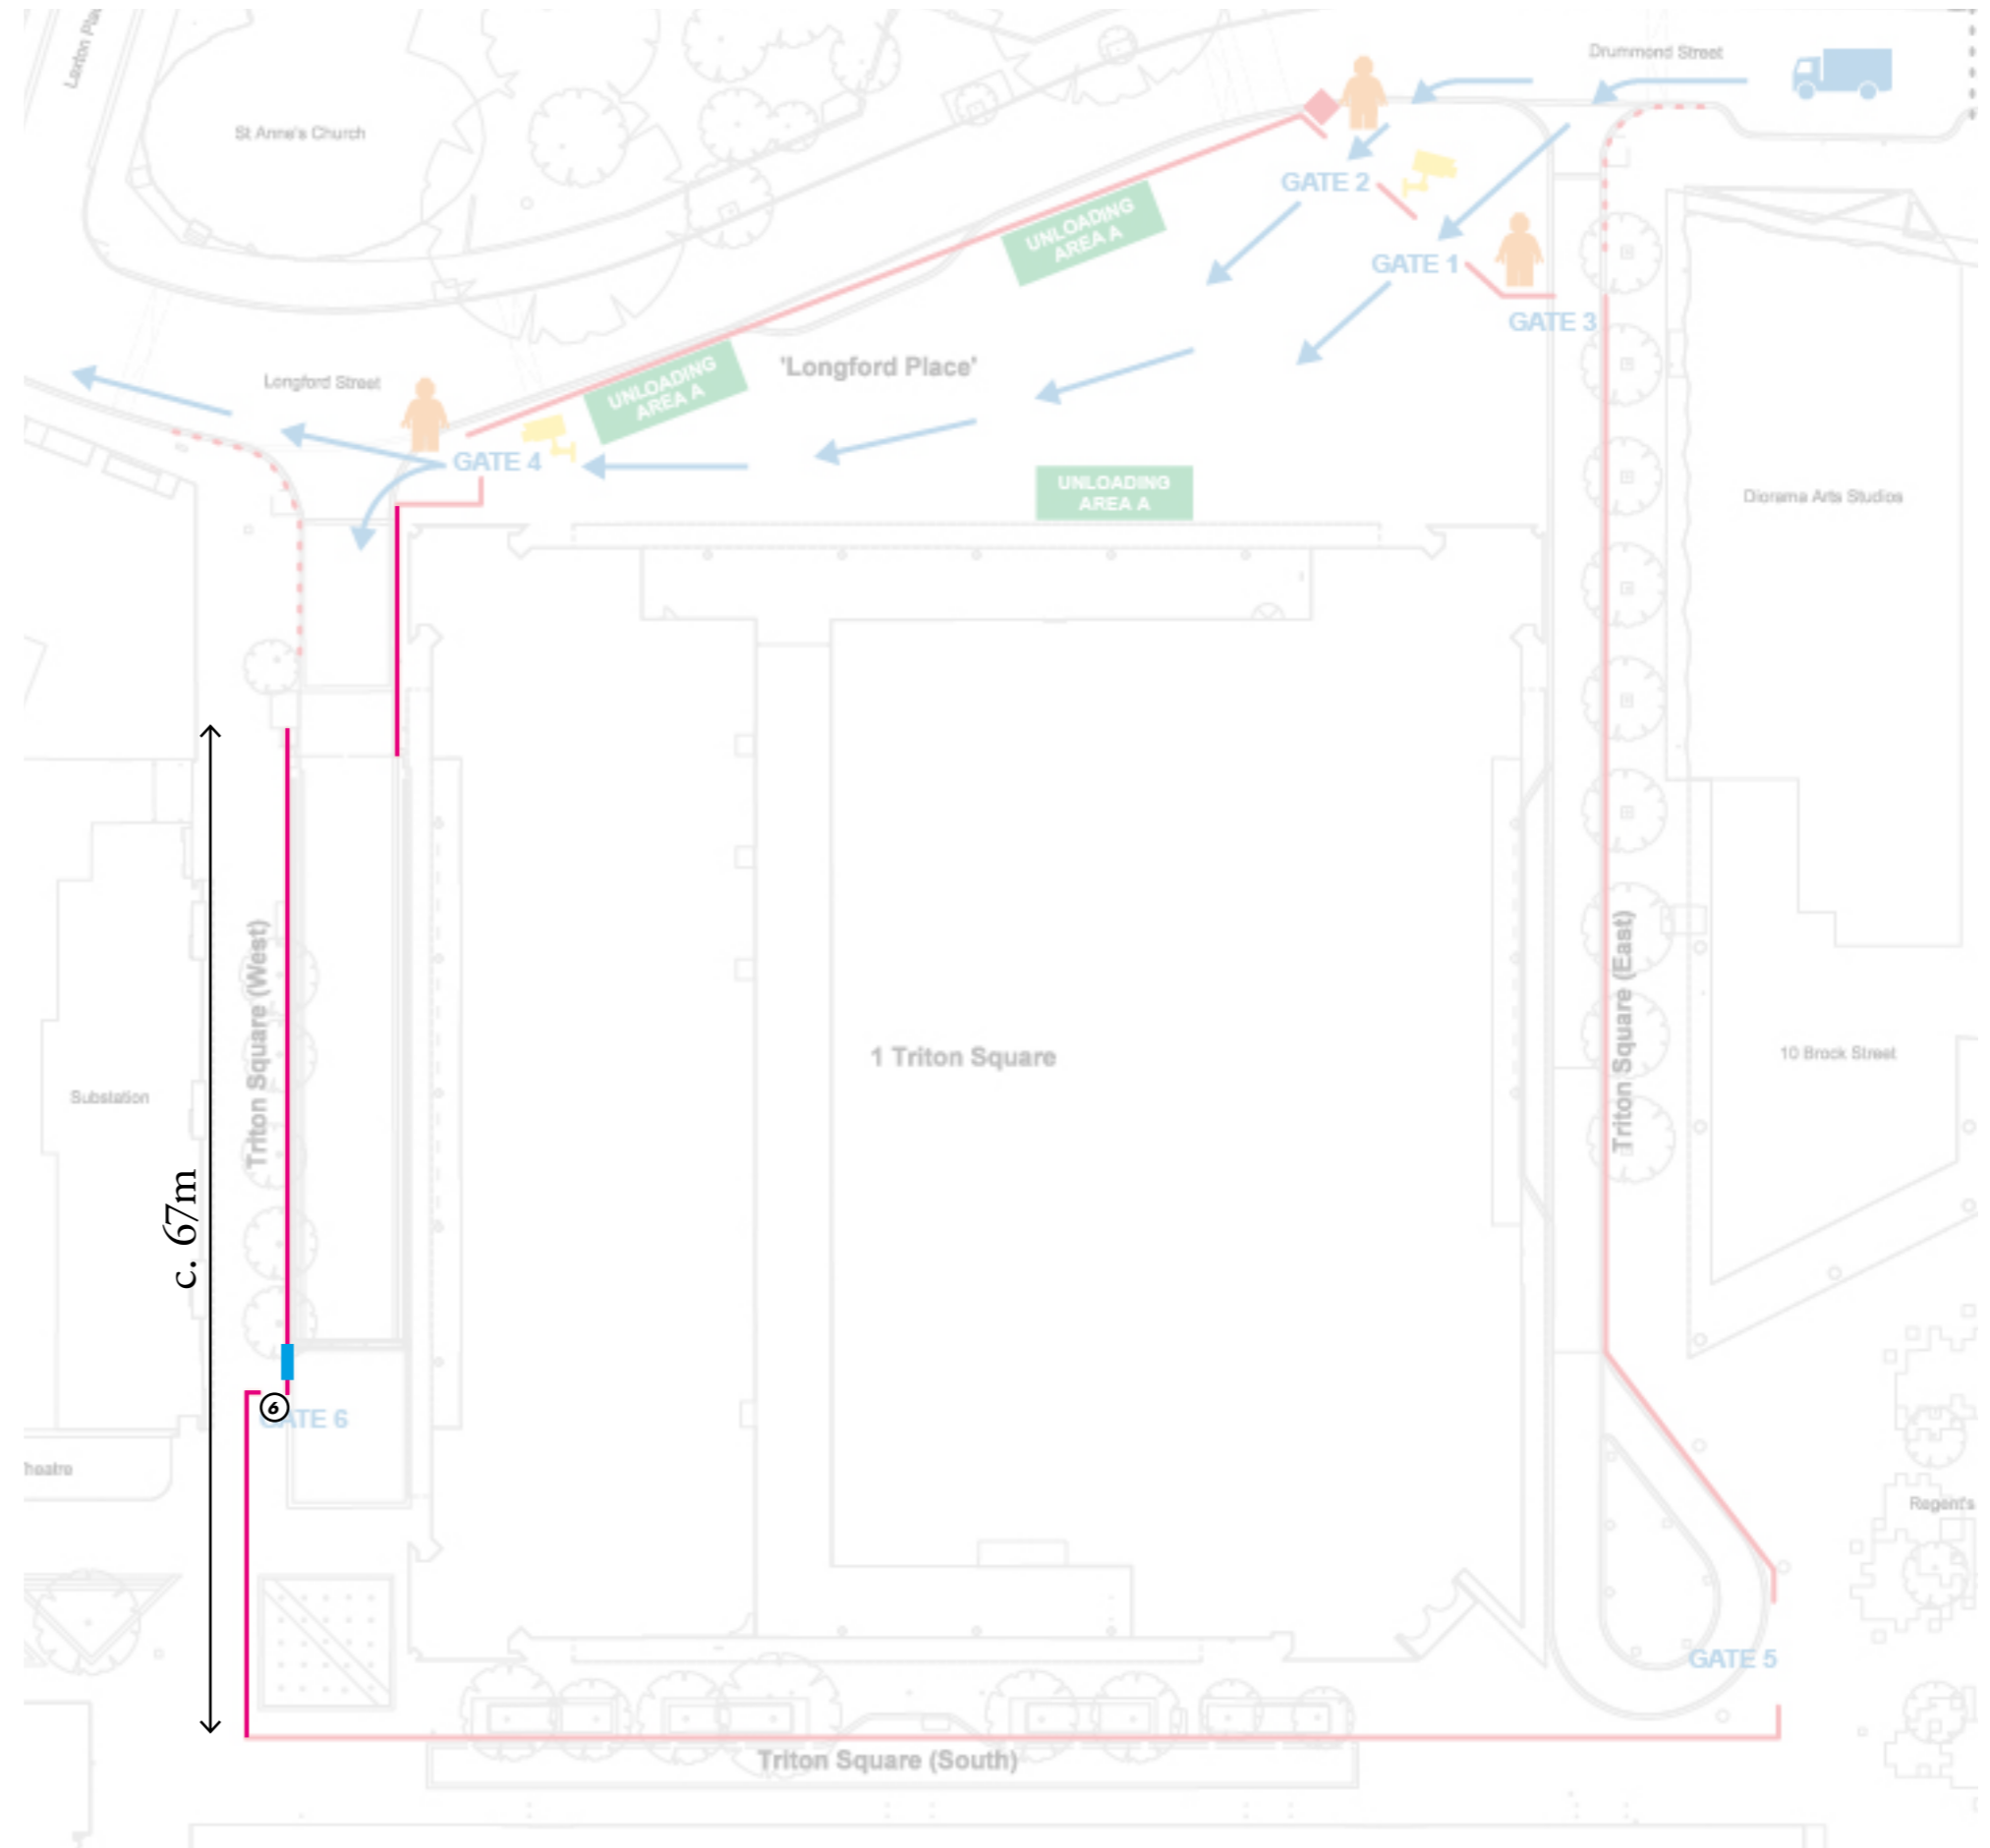


① Gate

Scale 1:500 @ A3

Full Elevation

- Requested install of graphics - from 10th May
- Length approx. 67m
- Height 2.4m
- Finish: RAL painted timber construction hoarding with directly applied vinyl graphics.

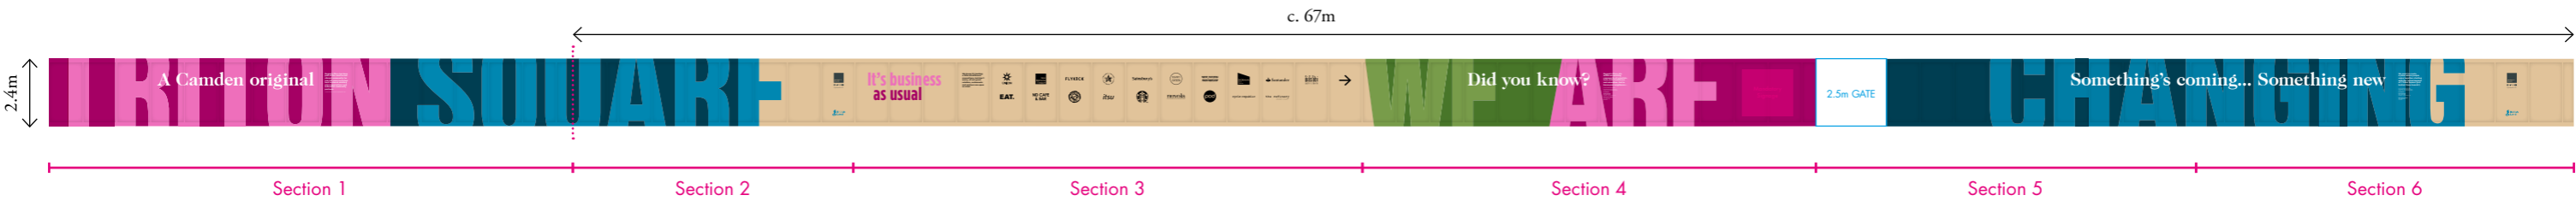

Section 1



Section 2




Section 3



Section 4



Section 5

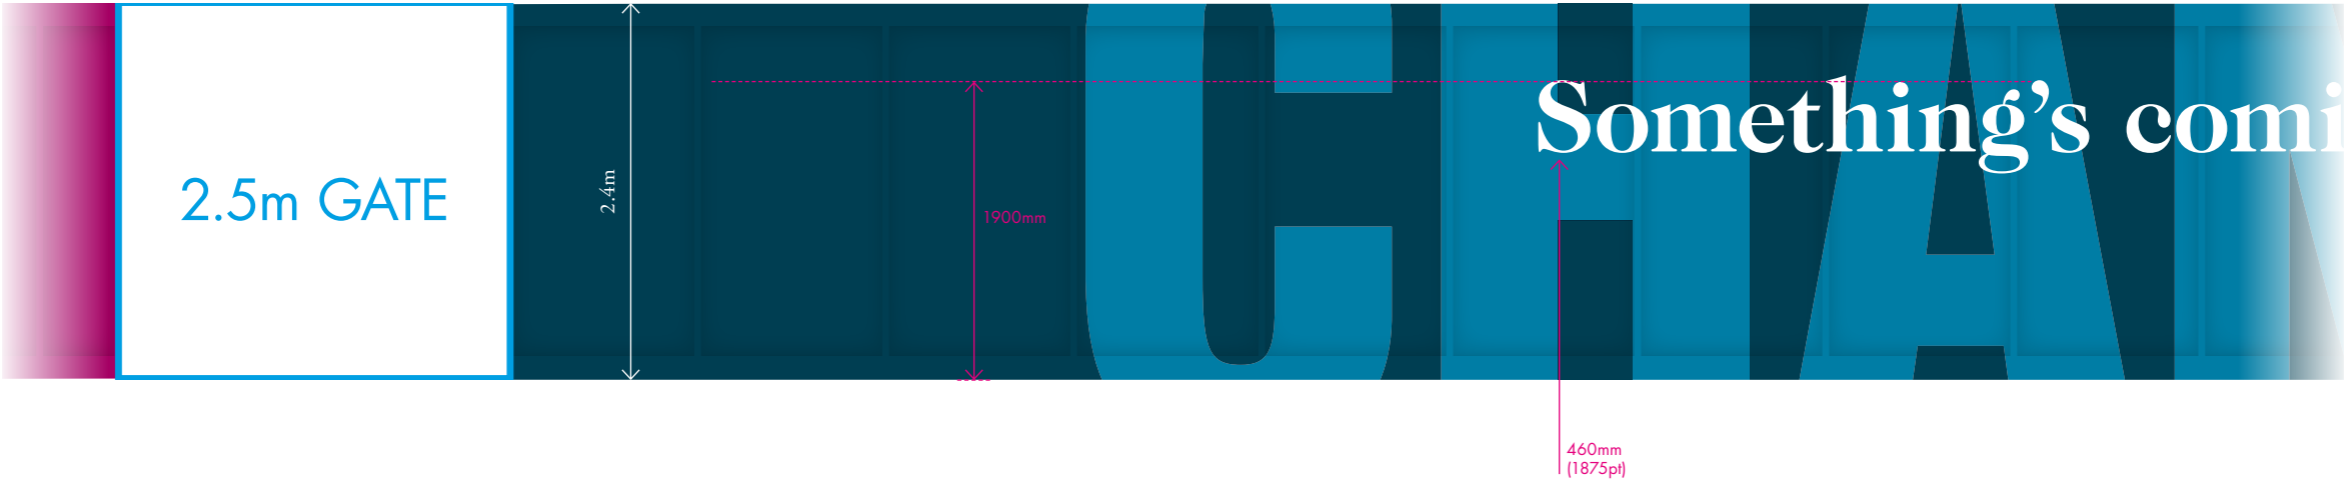

Section 6





Information

Glenn Harrison, Creative Director
glenn@nextbigthingcreative.co.uk

Graham Bravery, Account Director
graham@nextbigthingcreative.co.uk

Michael Potts, Design Director
michael@nextbigthingcreative.co.uk

NextBigThing
Studio 3.1.1
The Leathermarket
11-13 Weston Street
London SE1 3ER

T: +44 (0)20 3176 0386
nextbigthingcreative.co.uk