

# Presentation to Camden Council

## *1 Triton Square Hoardings*

**NextBigThing** 9th March 2018


In support of the application, British Land submit the following designs to seek permission to install direct to the hoarding surface.

The designs communicate a series of messages to the local residents, tenants and general public visiting the site. These are Phase 1 of a 3-Phase approach for these hoardings across the 2.5yr construction.

This document contains:

- Site Hoarding Plan
- Approximate locations of CCTV, Lighting and Mandatory H&S and construction signage, vehicular access points
- Hoarding design for:
  - South Elevation
  - East Elevation
  - North Elevation
  - West Elevation


- 2.4m Hoarding Line (c. 360m)  
Note. Position set back  
450mm from kerb edge
- ..... 2.2m Road Separator

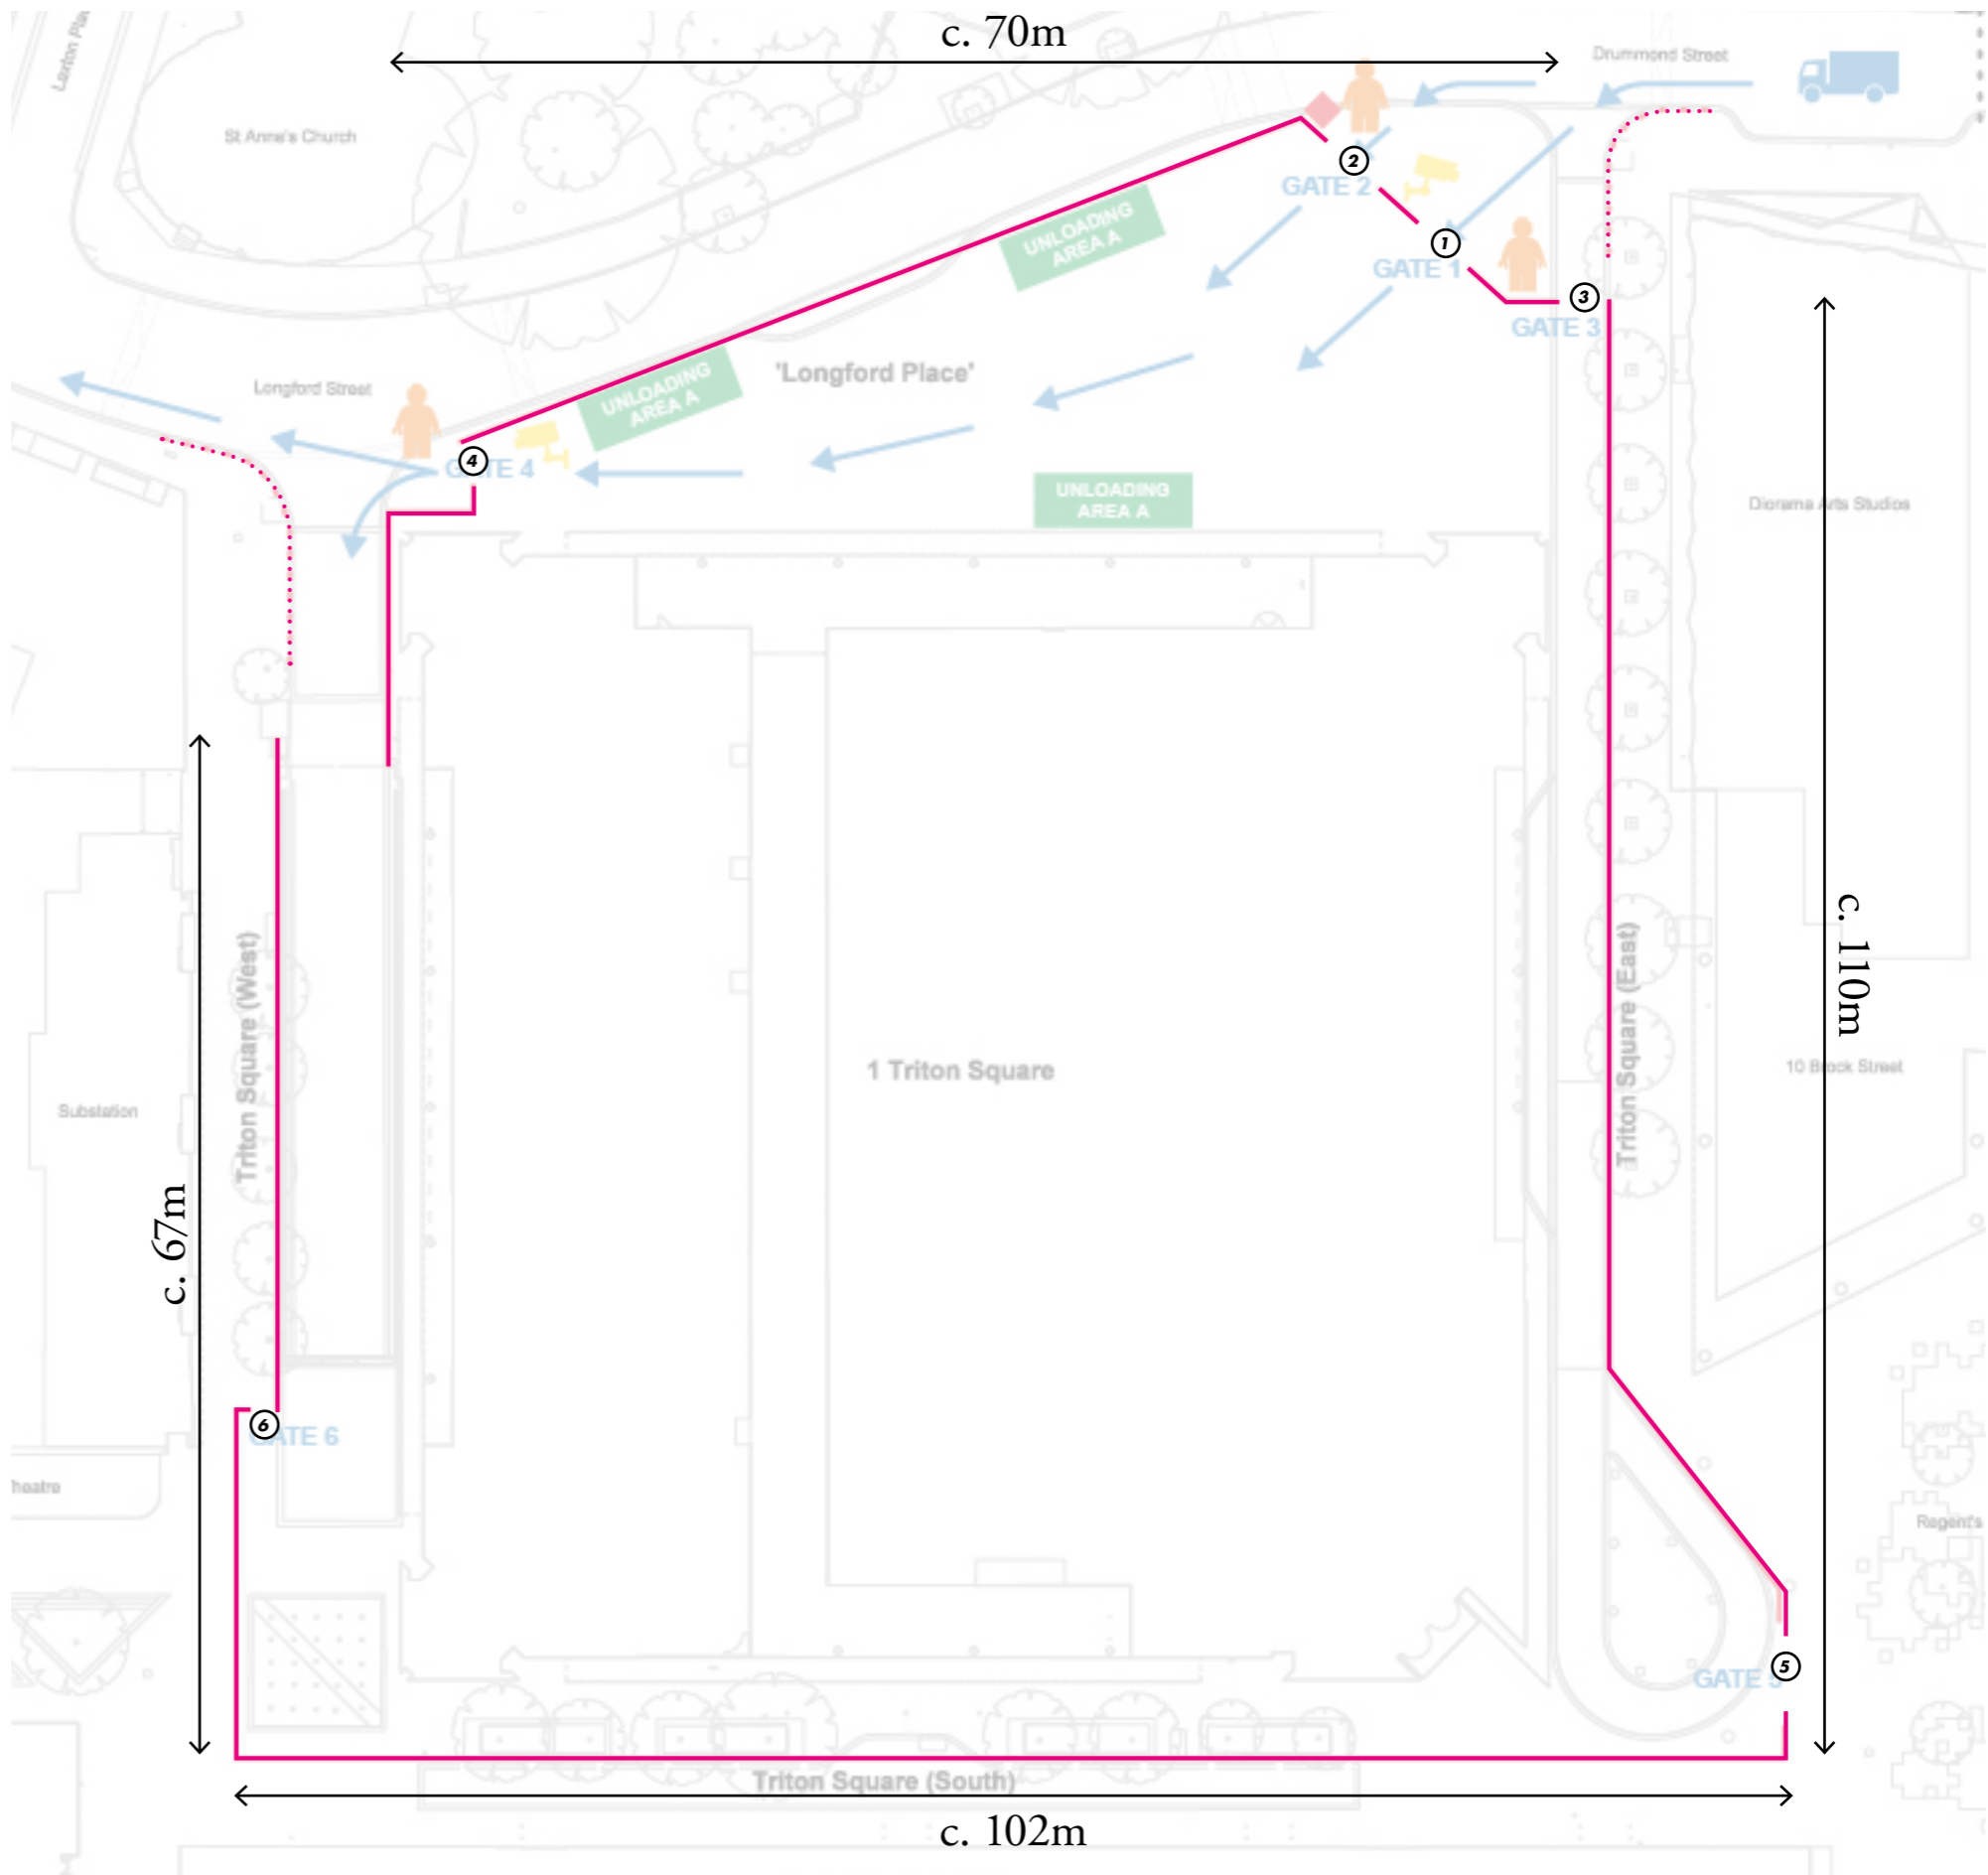

① Gate

Scale 1:500 @ A3

- 2.4m Hoarding Line (c. 360m)  
Note. Position set back 450mm from kerb edge
- 2.2m Road Separator
- Lendlease signage areas mandatory + team boards
- Warning Sign  
“Slow construction Traffic”

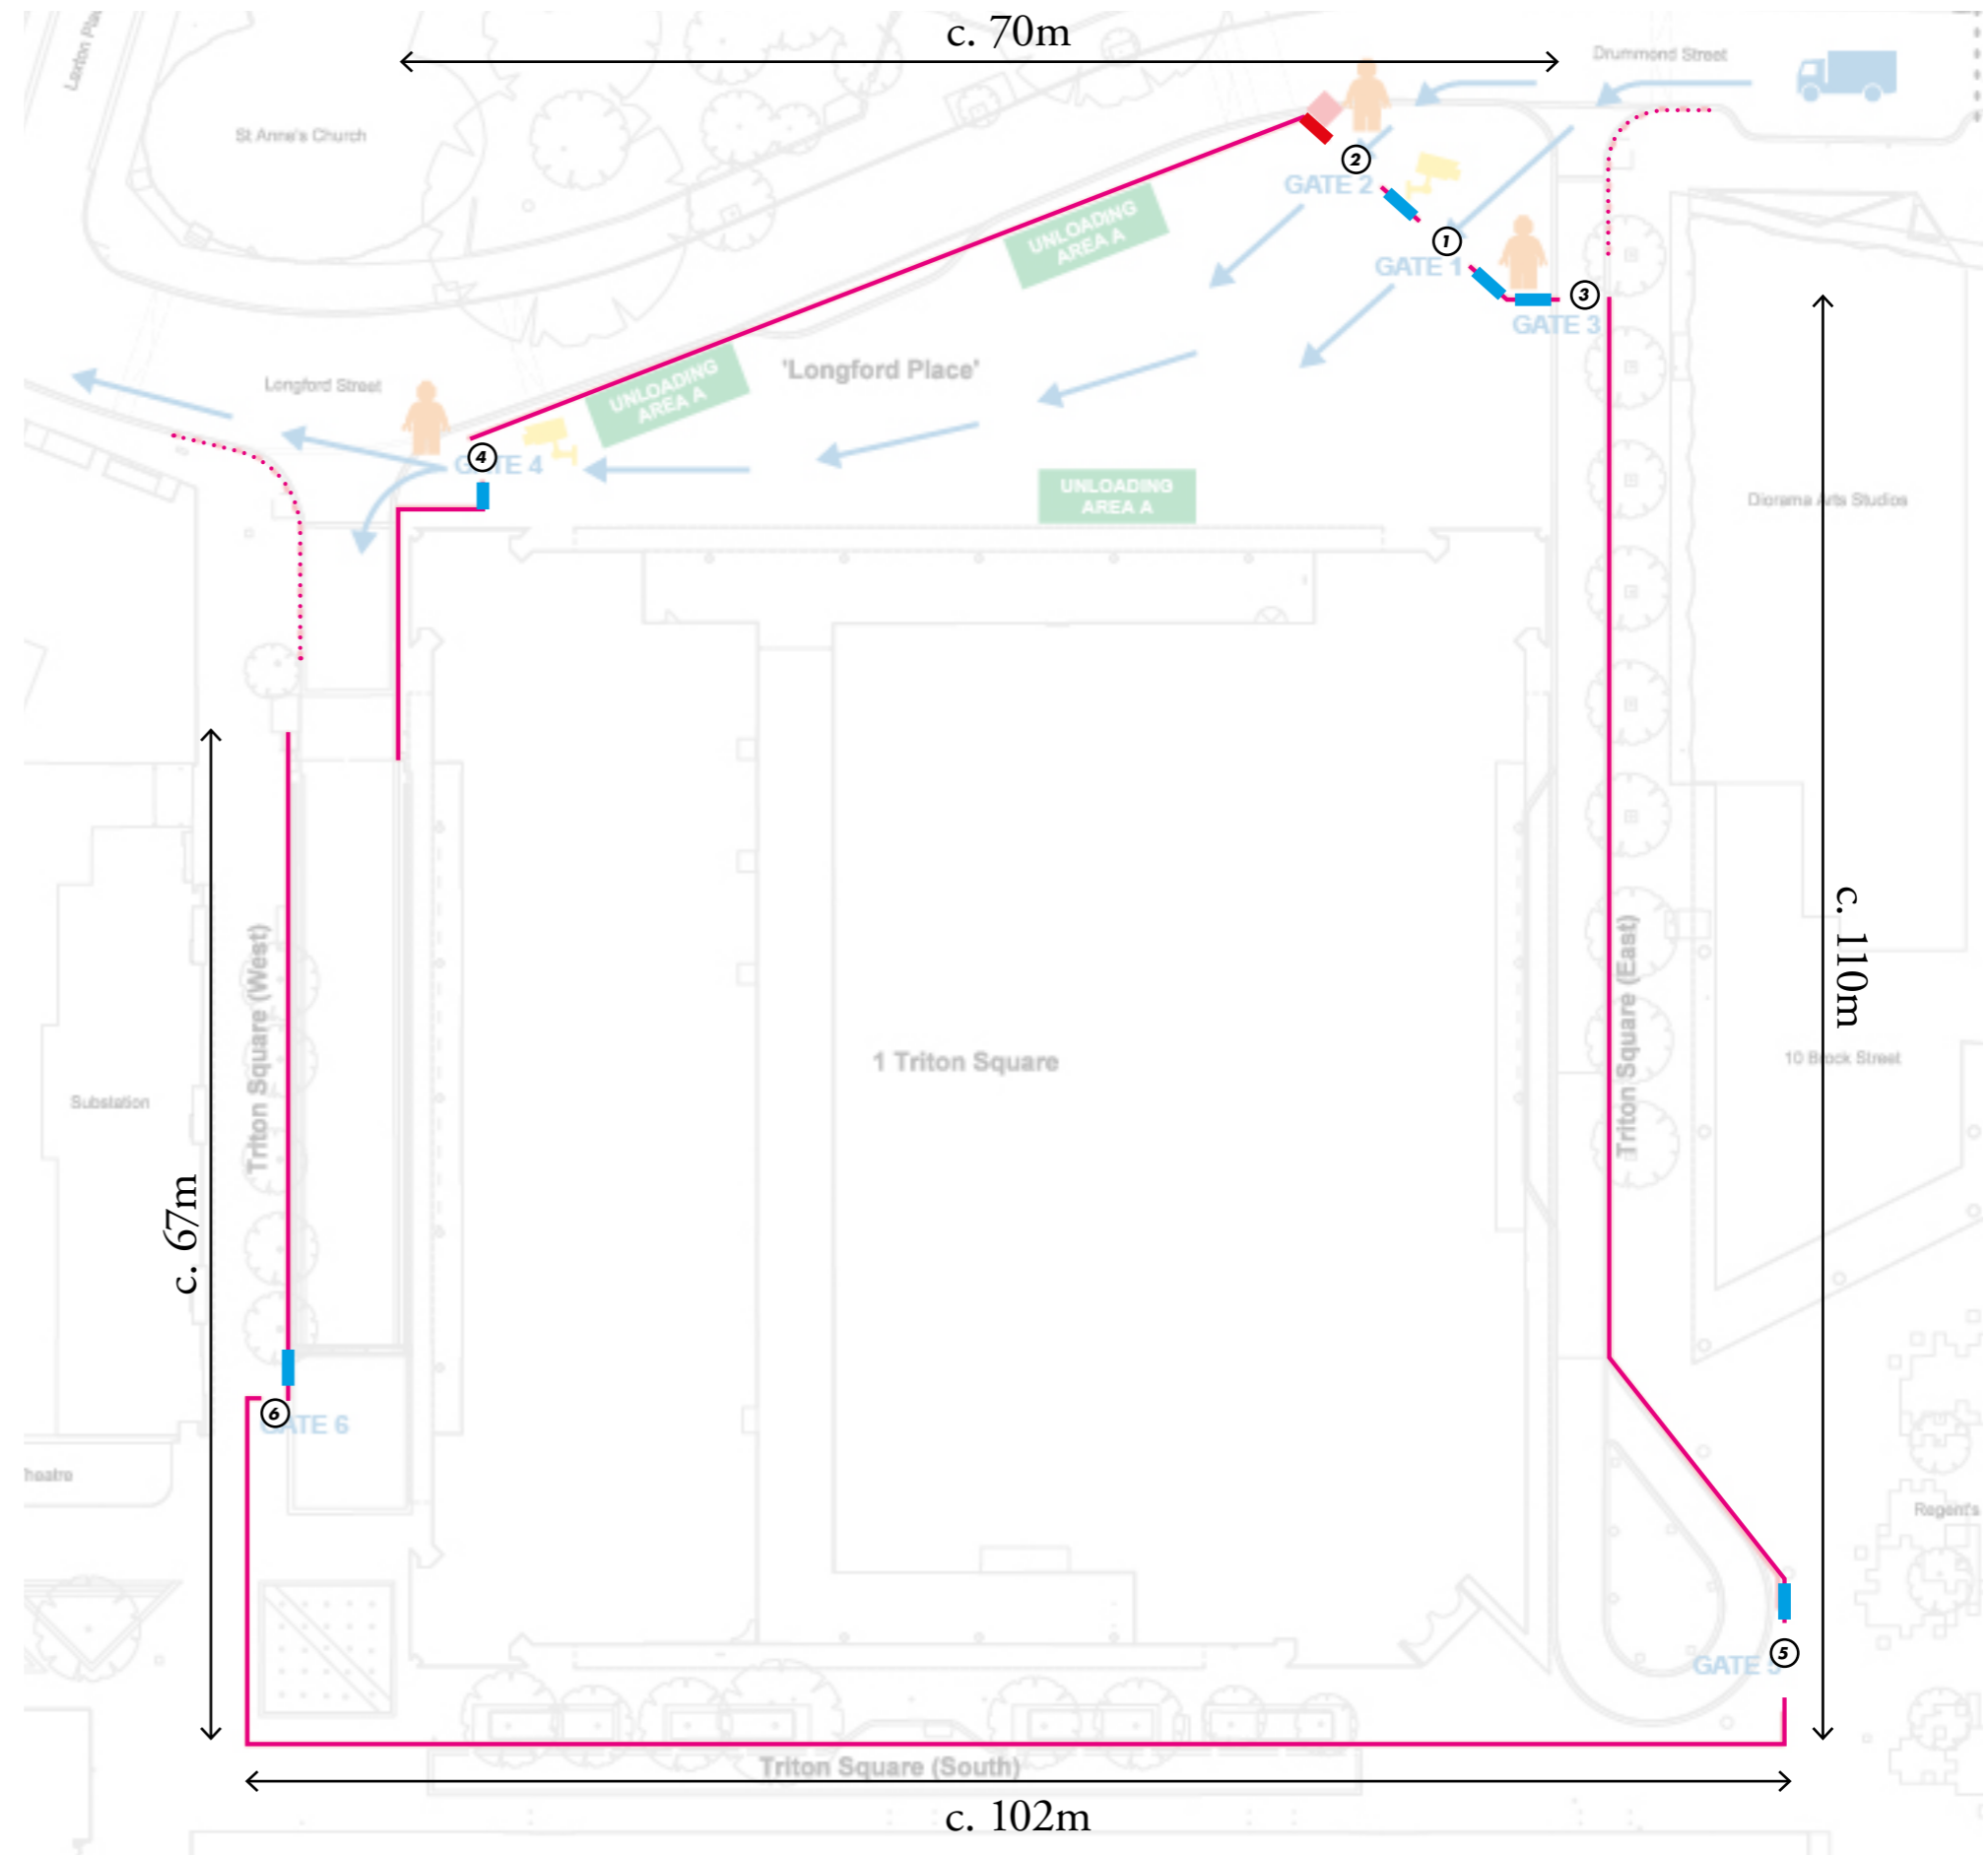

① Gate

Scale 1:500 @ A3

- 2.4m Hoarding Line (c. 360m)  
Note. Position set back 450mm from kerb edge
- 2.2m Road Separator
- Lendlease signage areas mandatory + team boards
- Warning Sign  
“Slow construction Traffic”
- ← Vehicle Access
- Indicative placement of bulkhead lighting
- ◆ CCTV
- 👤 Traffic Marshall

① Gate

Scale 1:500 @ A3

