


South


— Hoarding Line

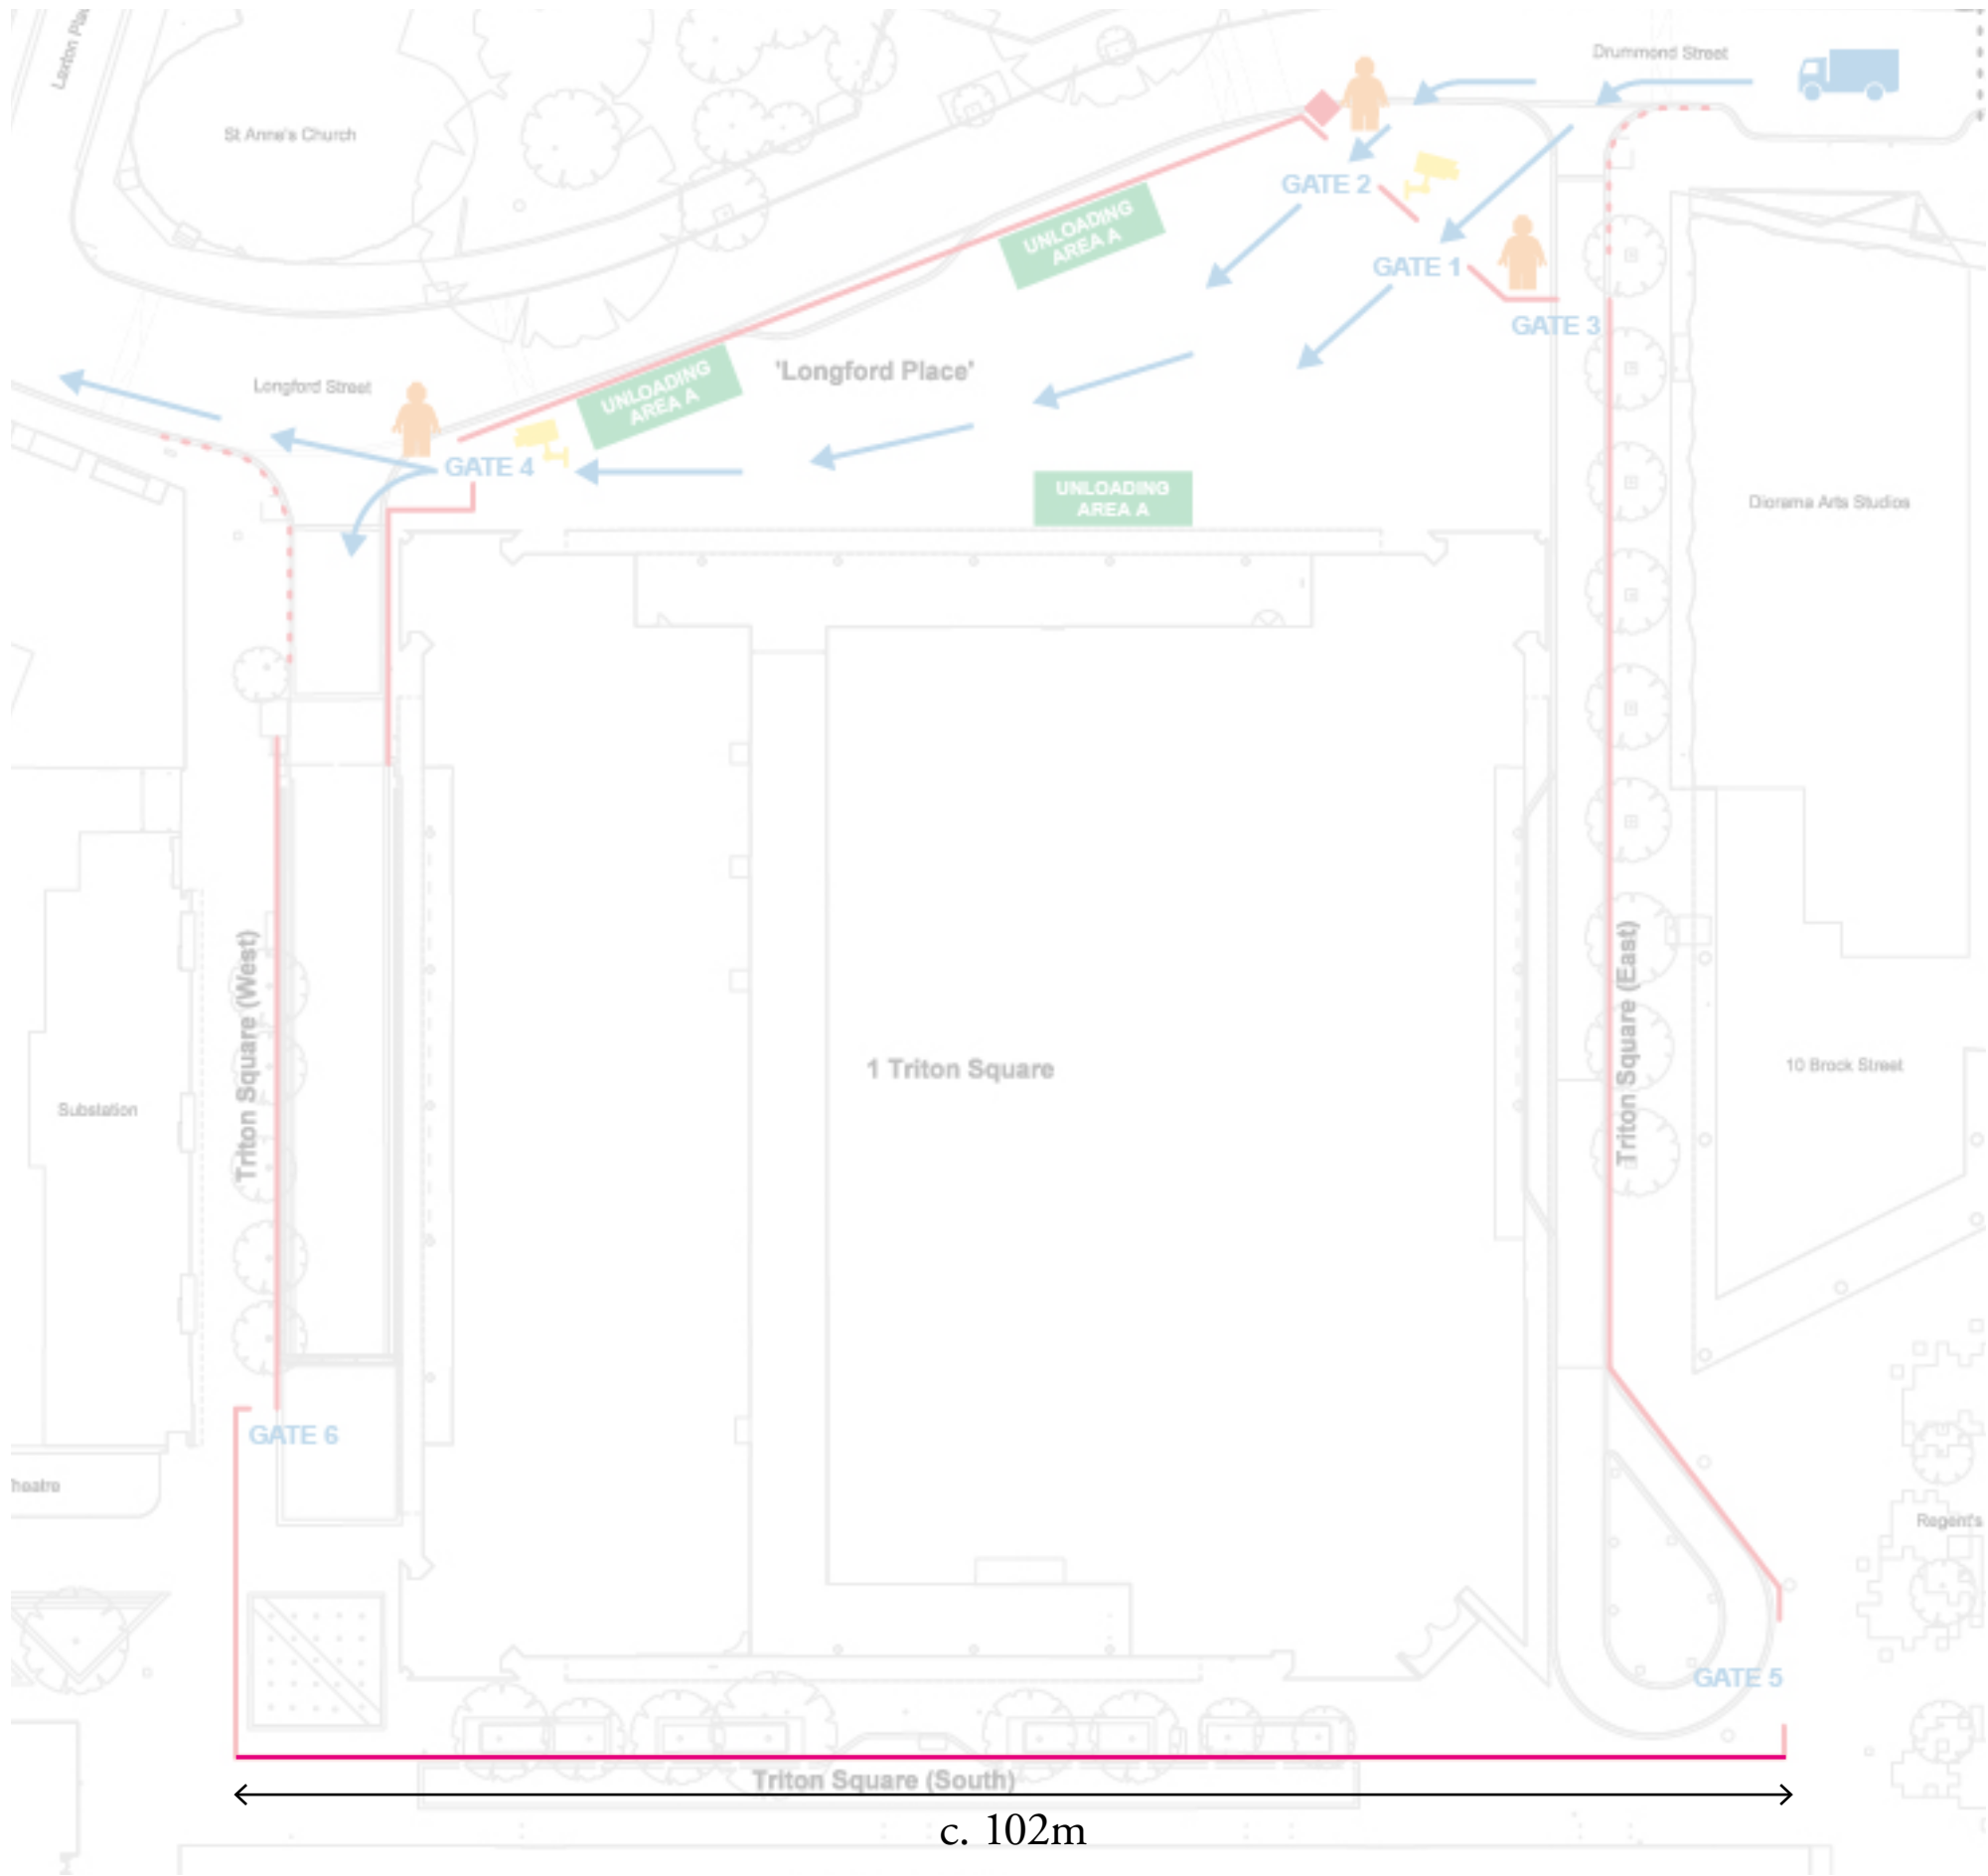

Scale 1:500 @ A3

Full Elevation


- Requested install of graphics - from 10th March
- Length approx. 102m
- Height 2.4m
- Finish: RAL painted timber construction hoarding with directly applied vinyl graphics.

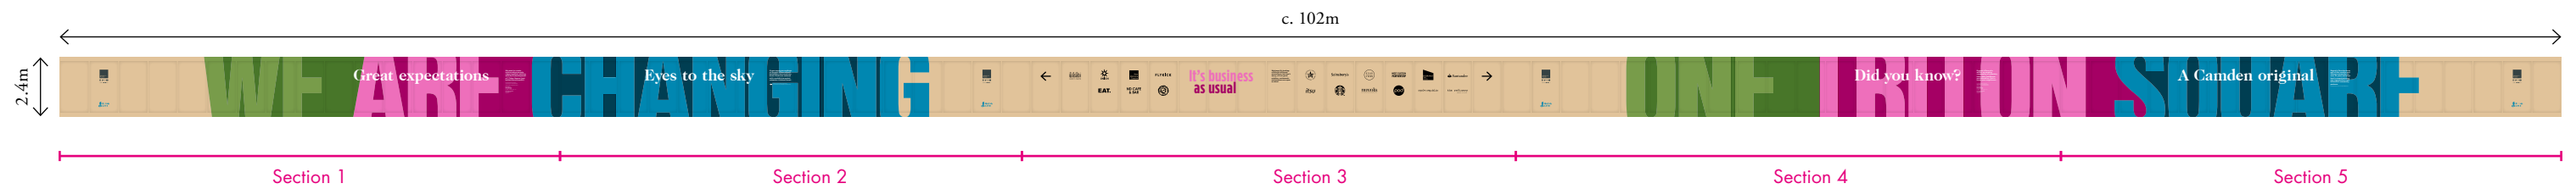


Section 1




Section 2

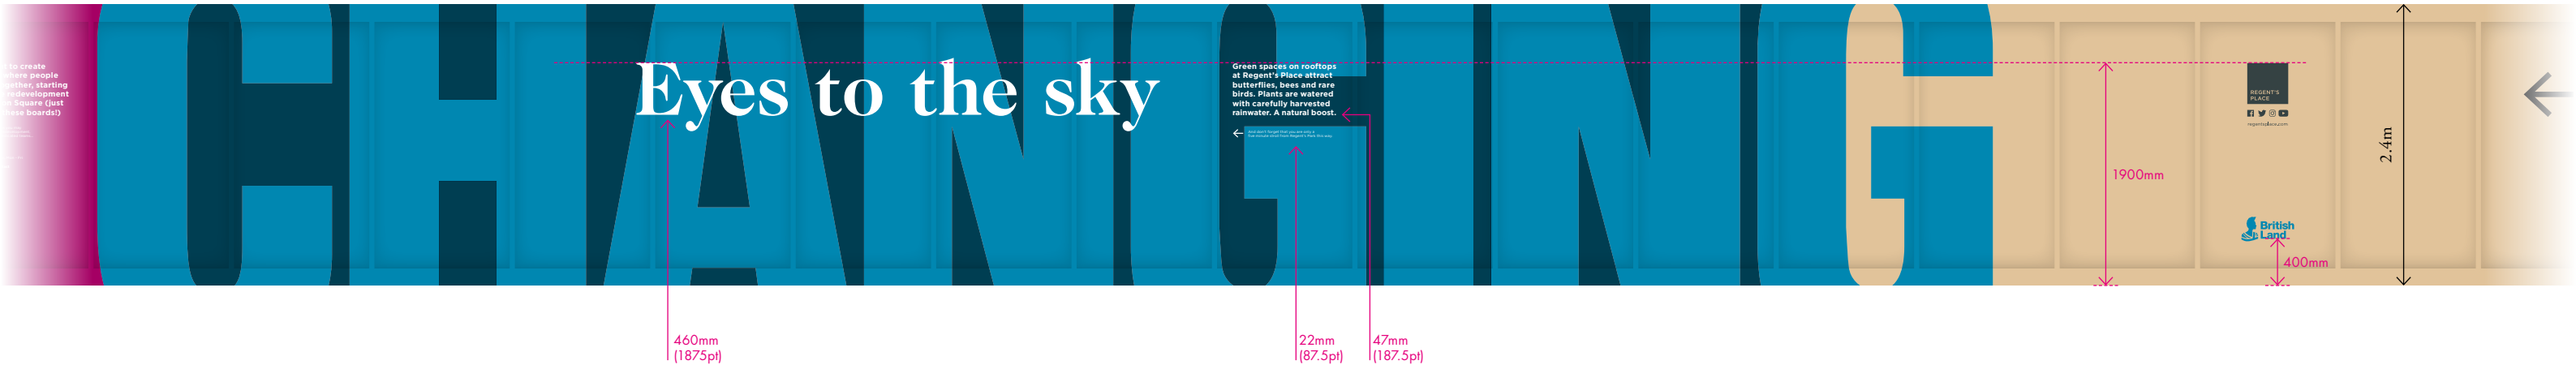

Section 3

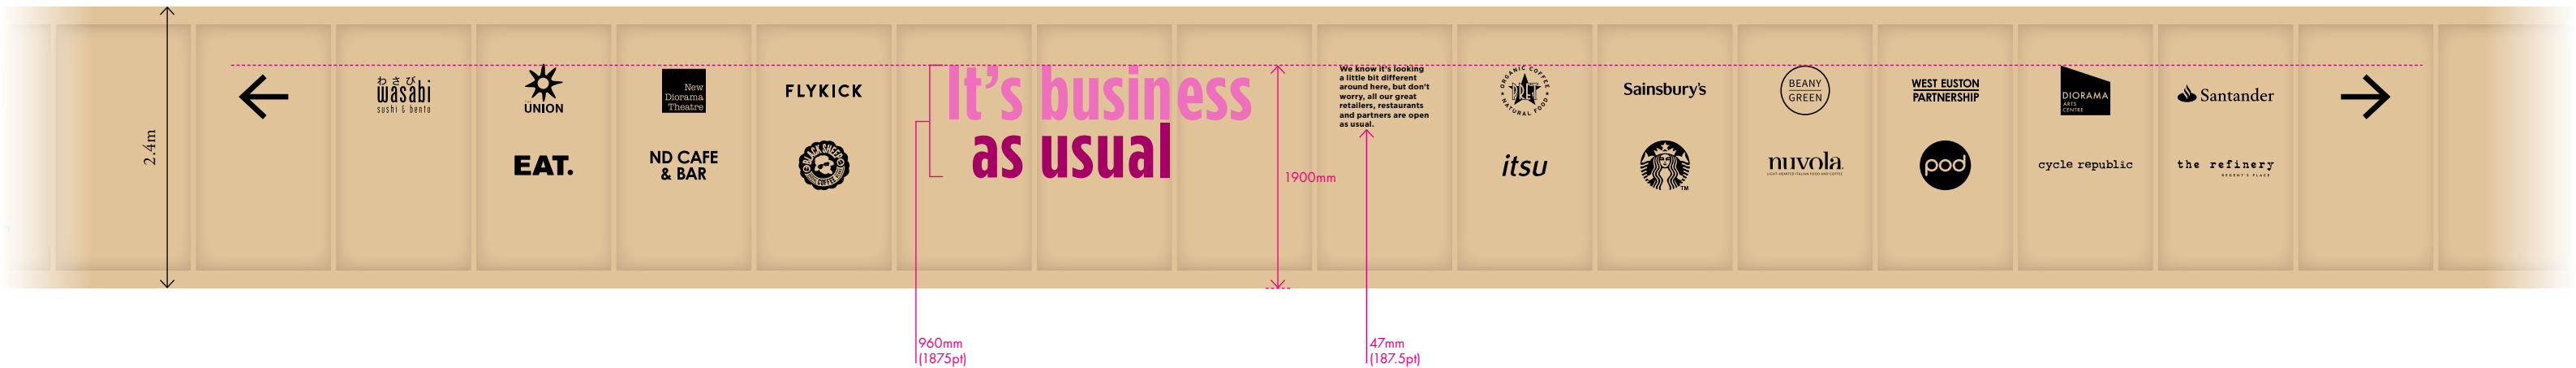

Section 4

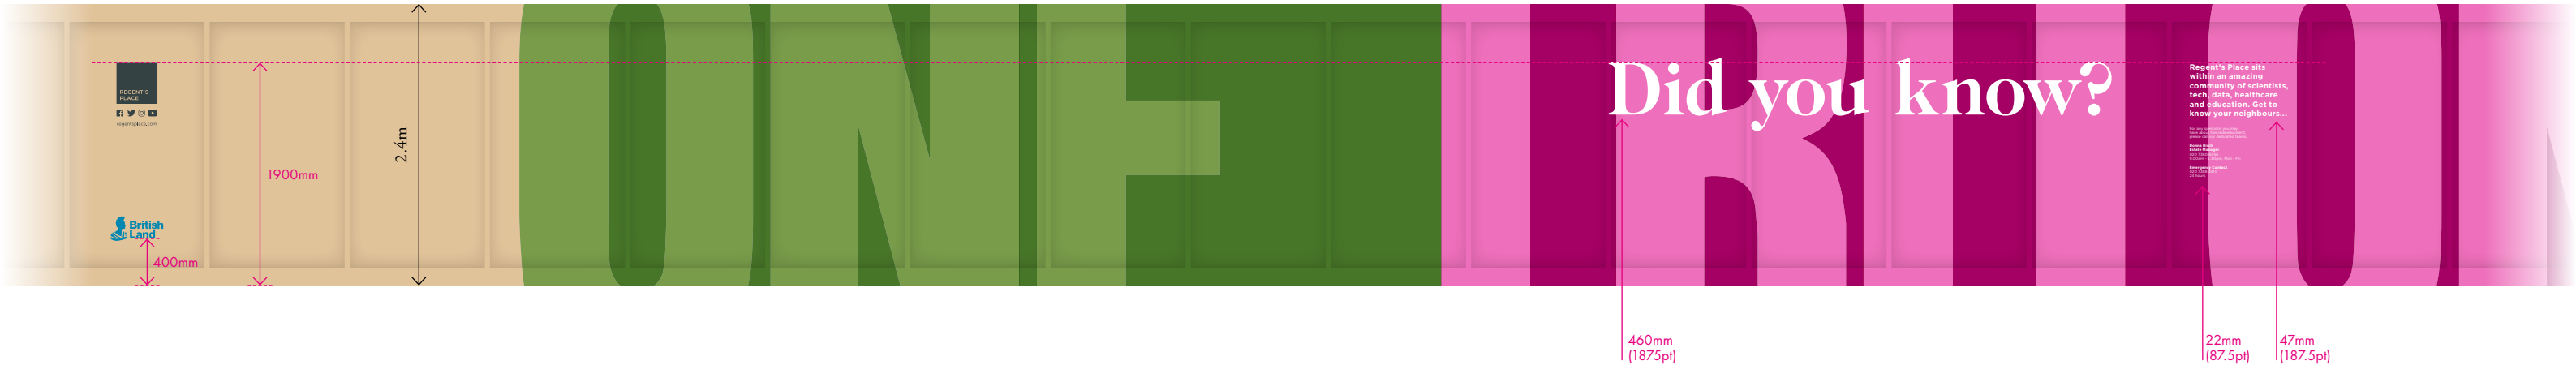

Section 5



