


Site Location Plan

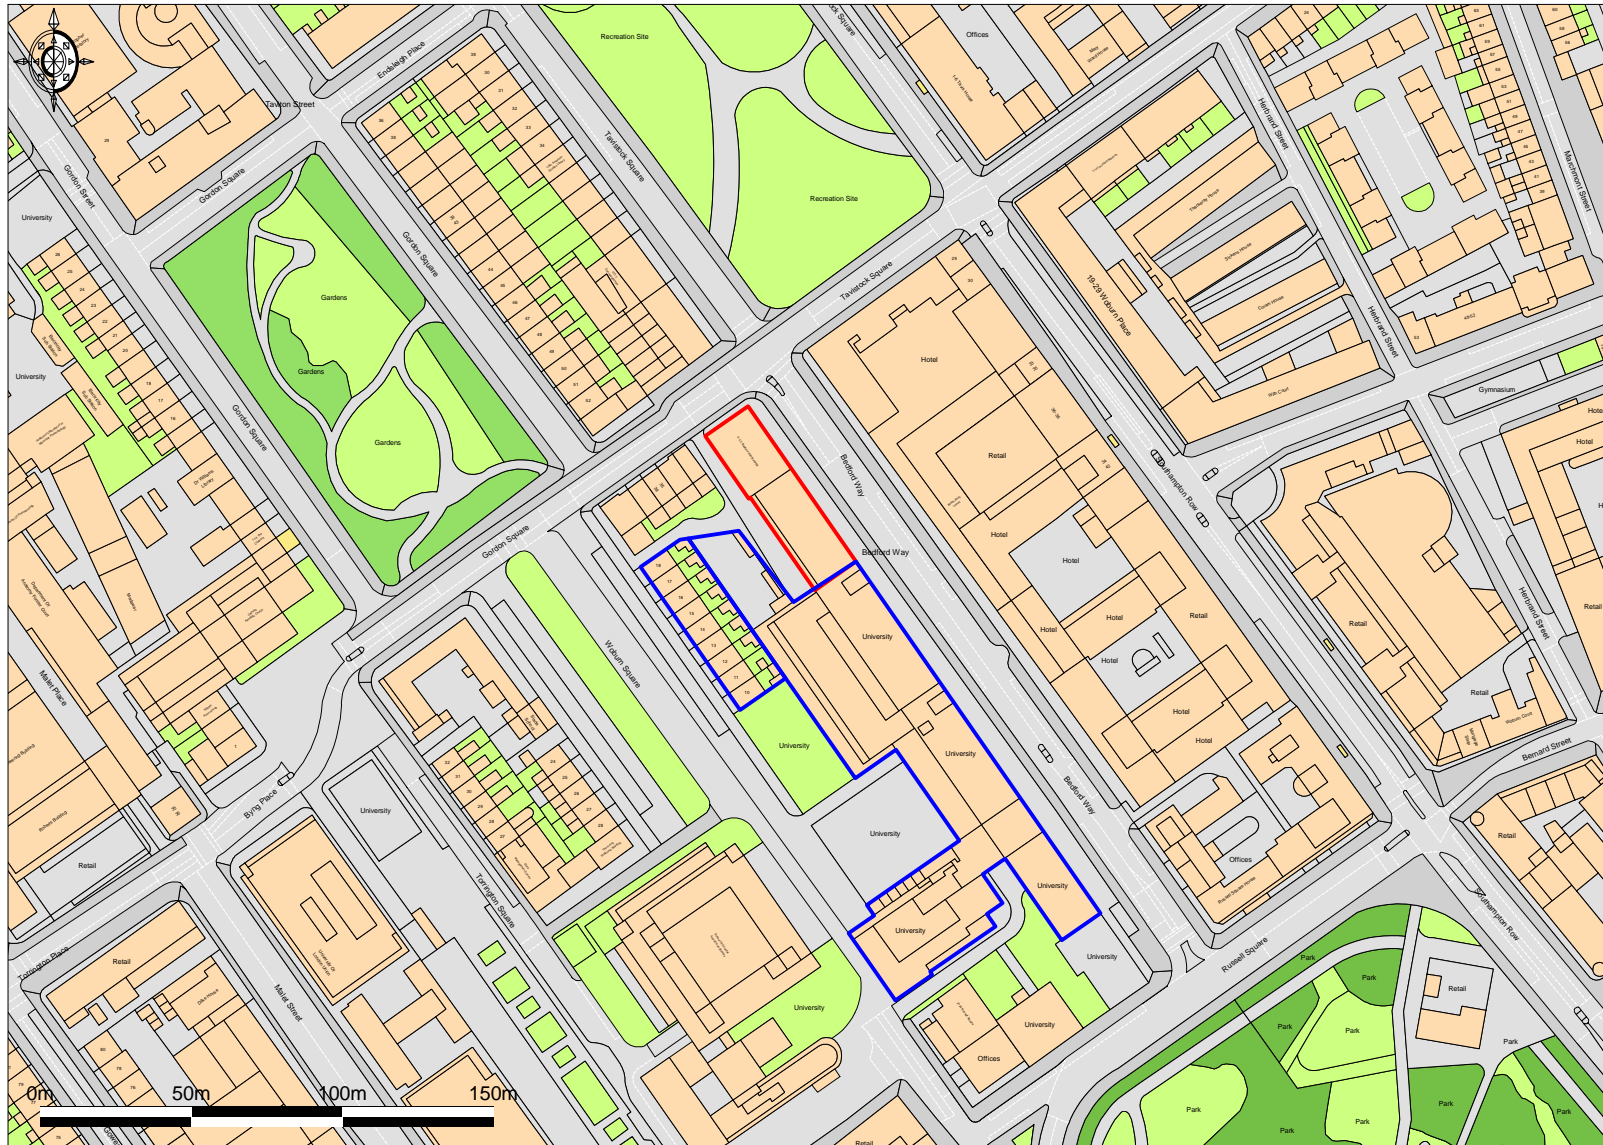

© UKMap Copyright The GeoInformation Group 2018 Licence No. LANDMLON100003121118. Plotted Scale - 1:2500