


1- Elevation - Typical Bay
Scale 1 : 10

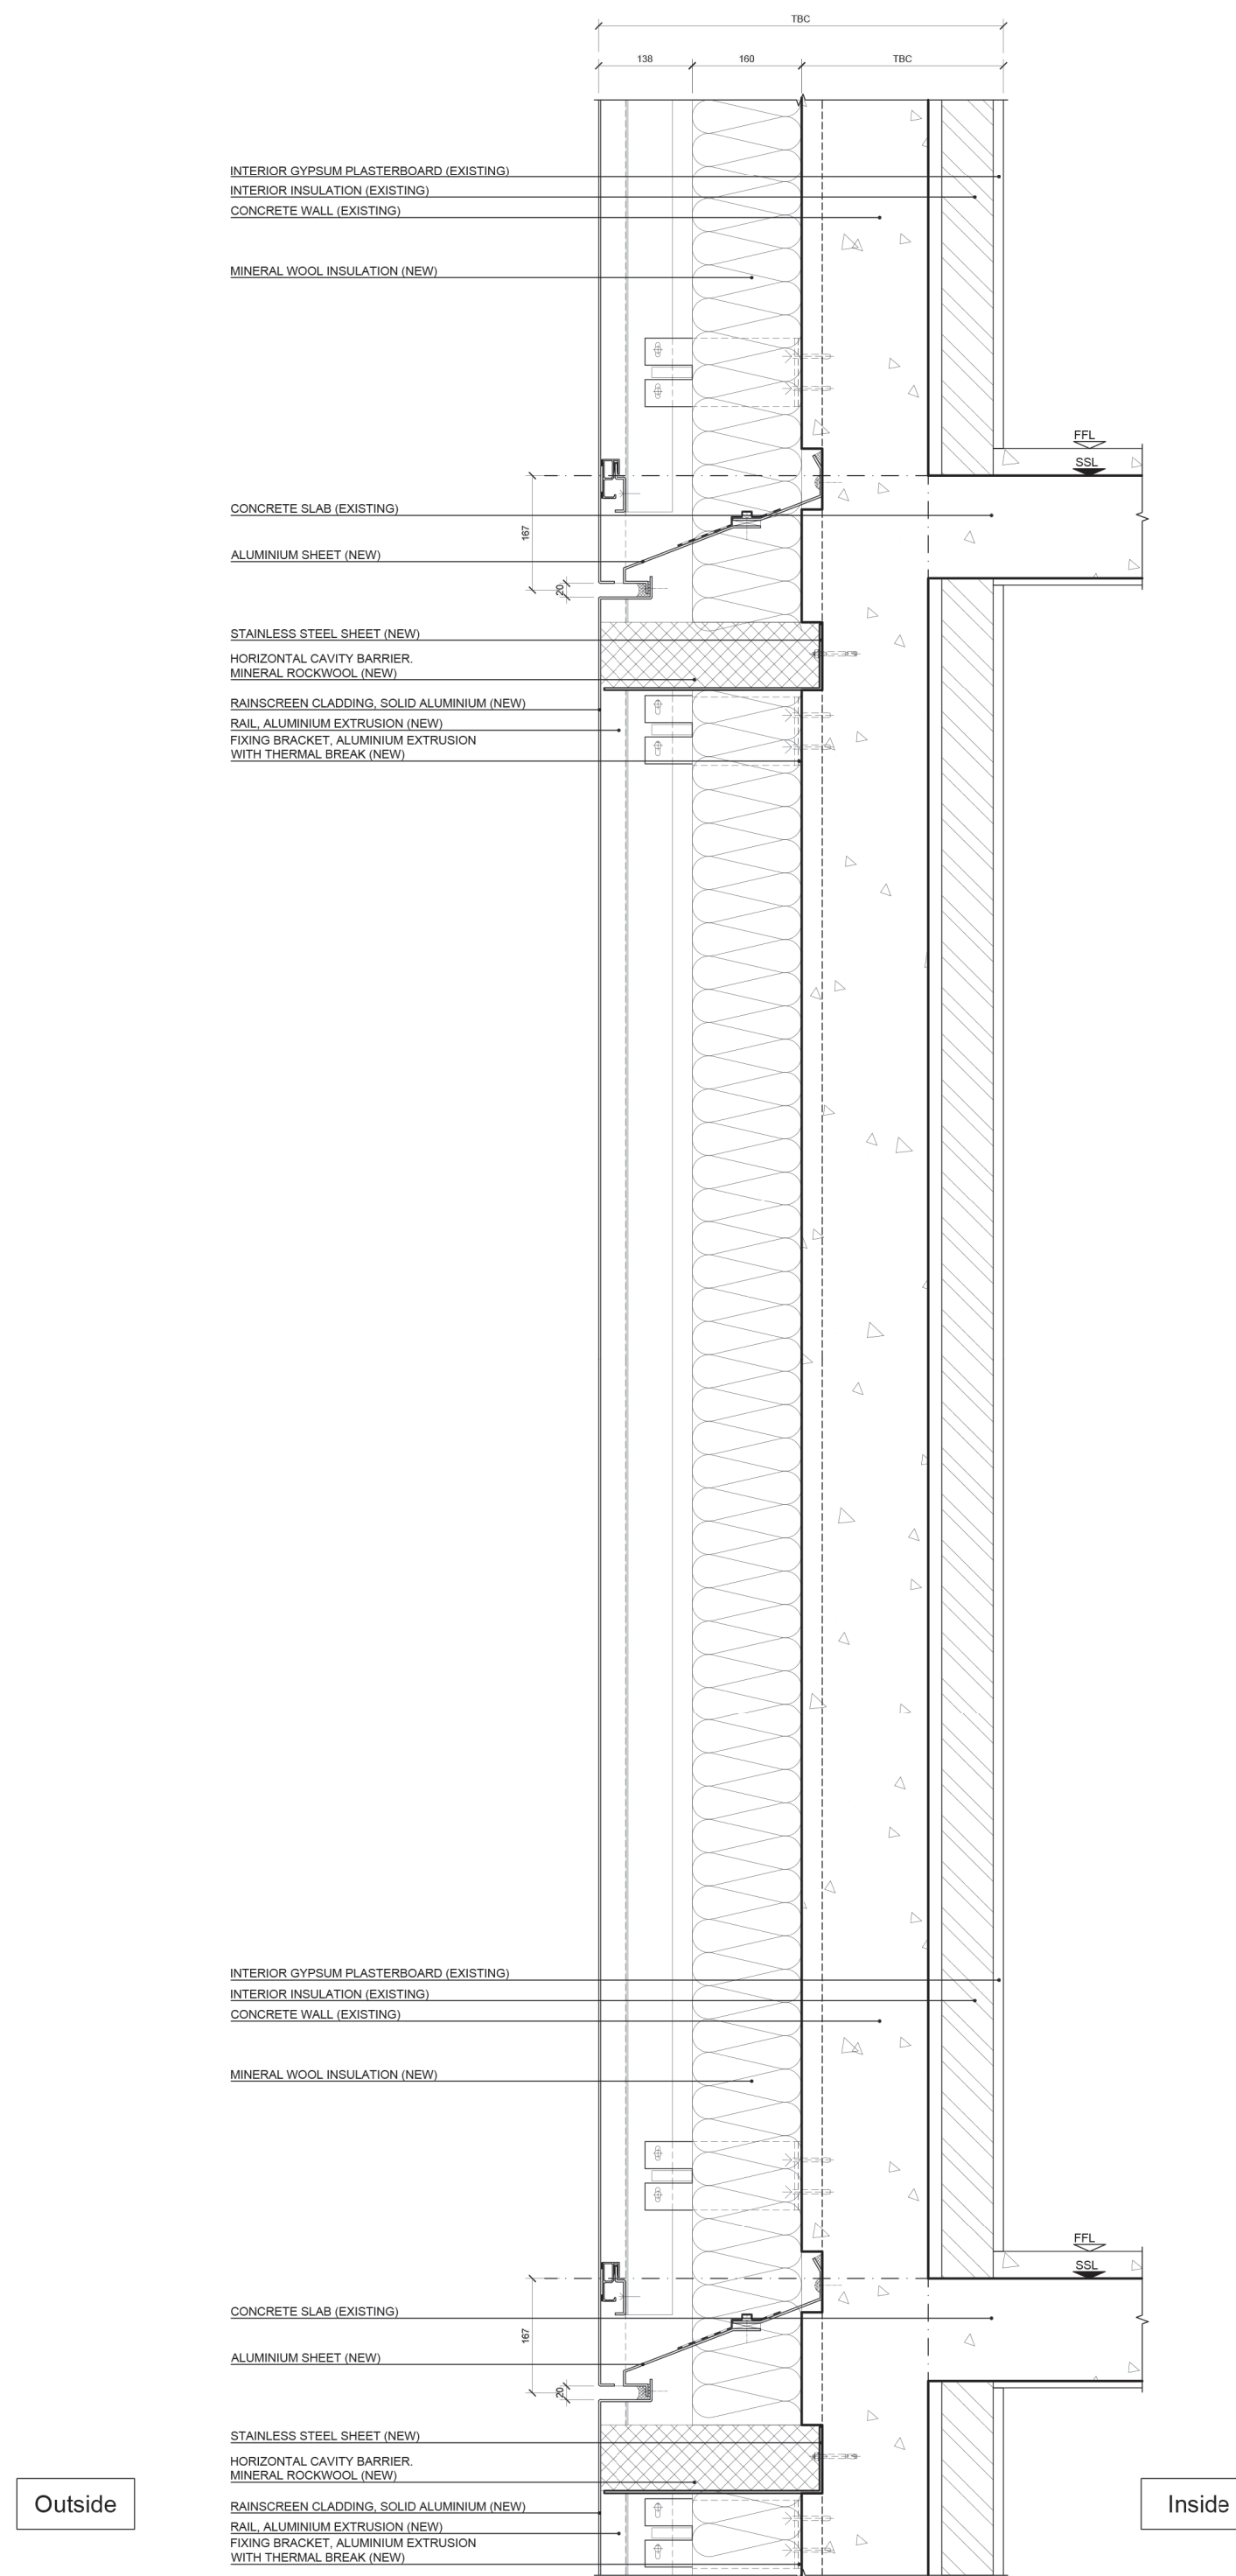

1- Section - Typical Bay at Cladding
Scale 1 : 10

THIS DRAWING AND THE INFORMATION IT CONTAINS ARE THE PROPERTY OF ARUP FACADE ENGINEERING.
DESIGN RISKS AND ASSUMPTIONS ARE PART OF THE CDM RISK REGISTER.
READ THIS DRAWING IN CONJUNCTION TO THE CDM RISK REGISTER.
THE DRAWING CONTENT REFLECTS THE DESIGN INTENT ONLY AND IS NOT FOR CONSTRUCTION.

NOTE: DIMENSIONS SHOWN ARE NOMINAL. TO BE VERIFIED BY SURVEY INFORMATION.

00	15/03/18			
Rev	Date	By	Chkd	Appd

ARUP
13 Fitzroy Street
London W1T 4BQ
Tel +44 (0)20 7636 1531 Fax +44 (0)20 7560 3924
www.arup.com

Client
London Borough of Camden

Project Title
Chalcots Estate London

Drawing Title
Dorney
Towers, Elevation
Typical Bay Elevation
Section through Cladding

Scale at A1 1:10
Role Façade Engineering
Suitability Planning

Arup Job No 259493	Rev 00
Name 259493-ARUP-T2-ZZ-DR-YC-5201	