


1- Elevation - Typical Bay
Scale 1 : 10

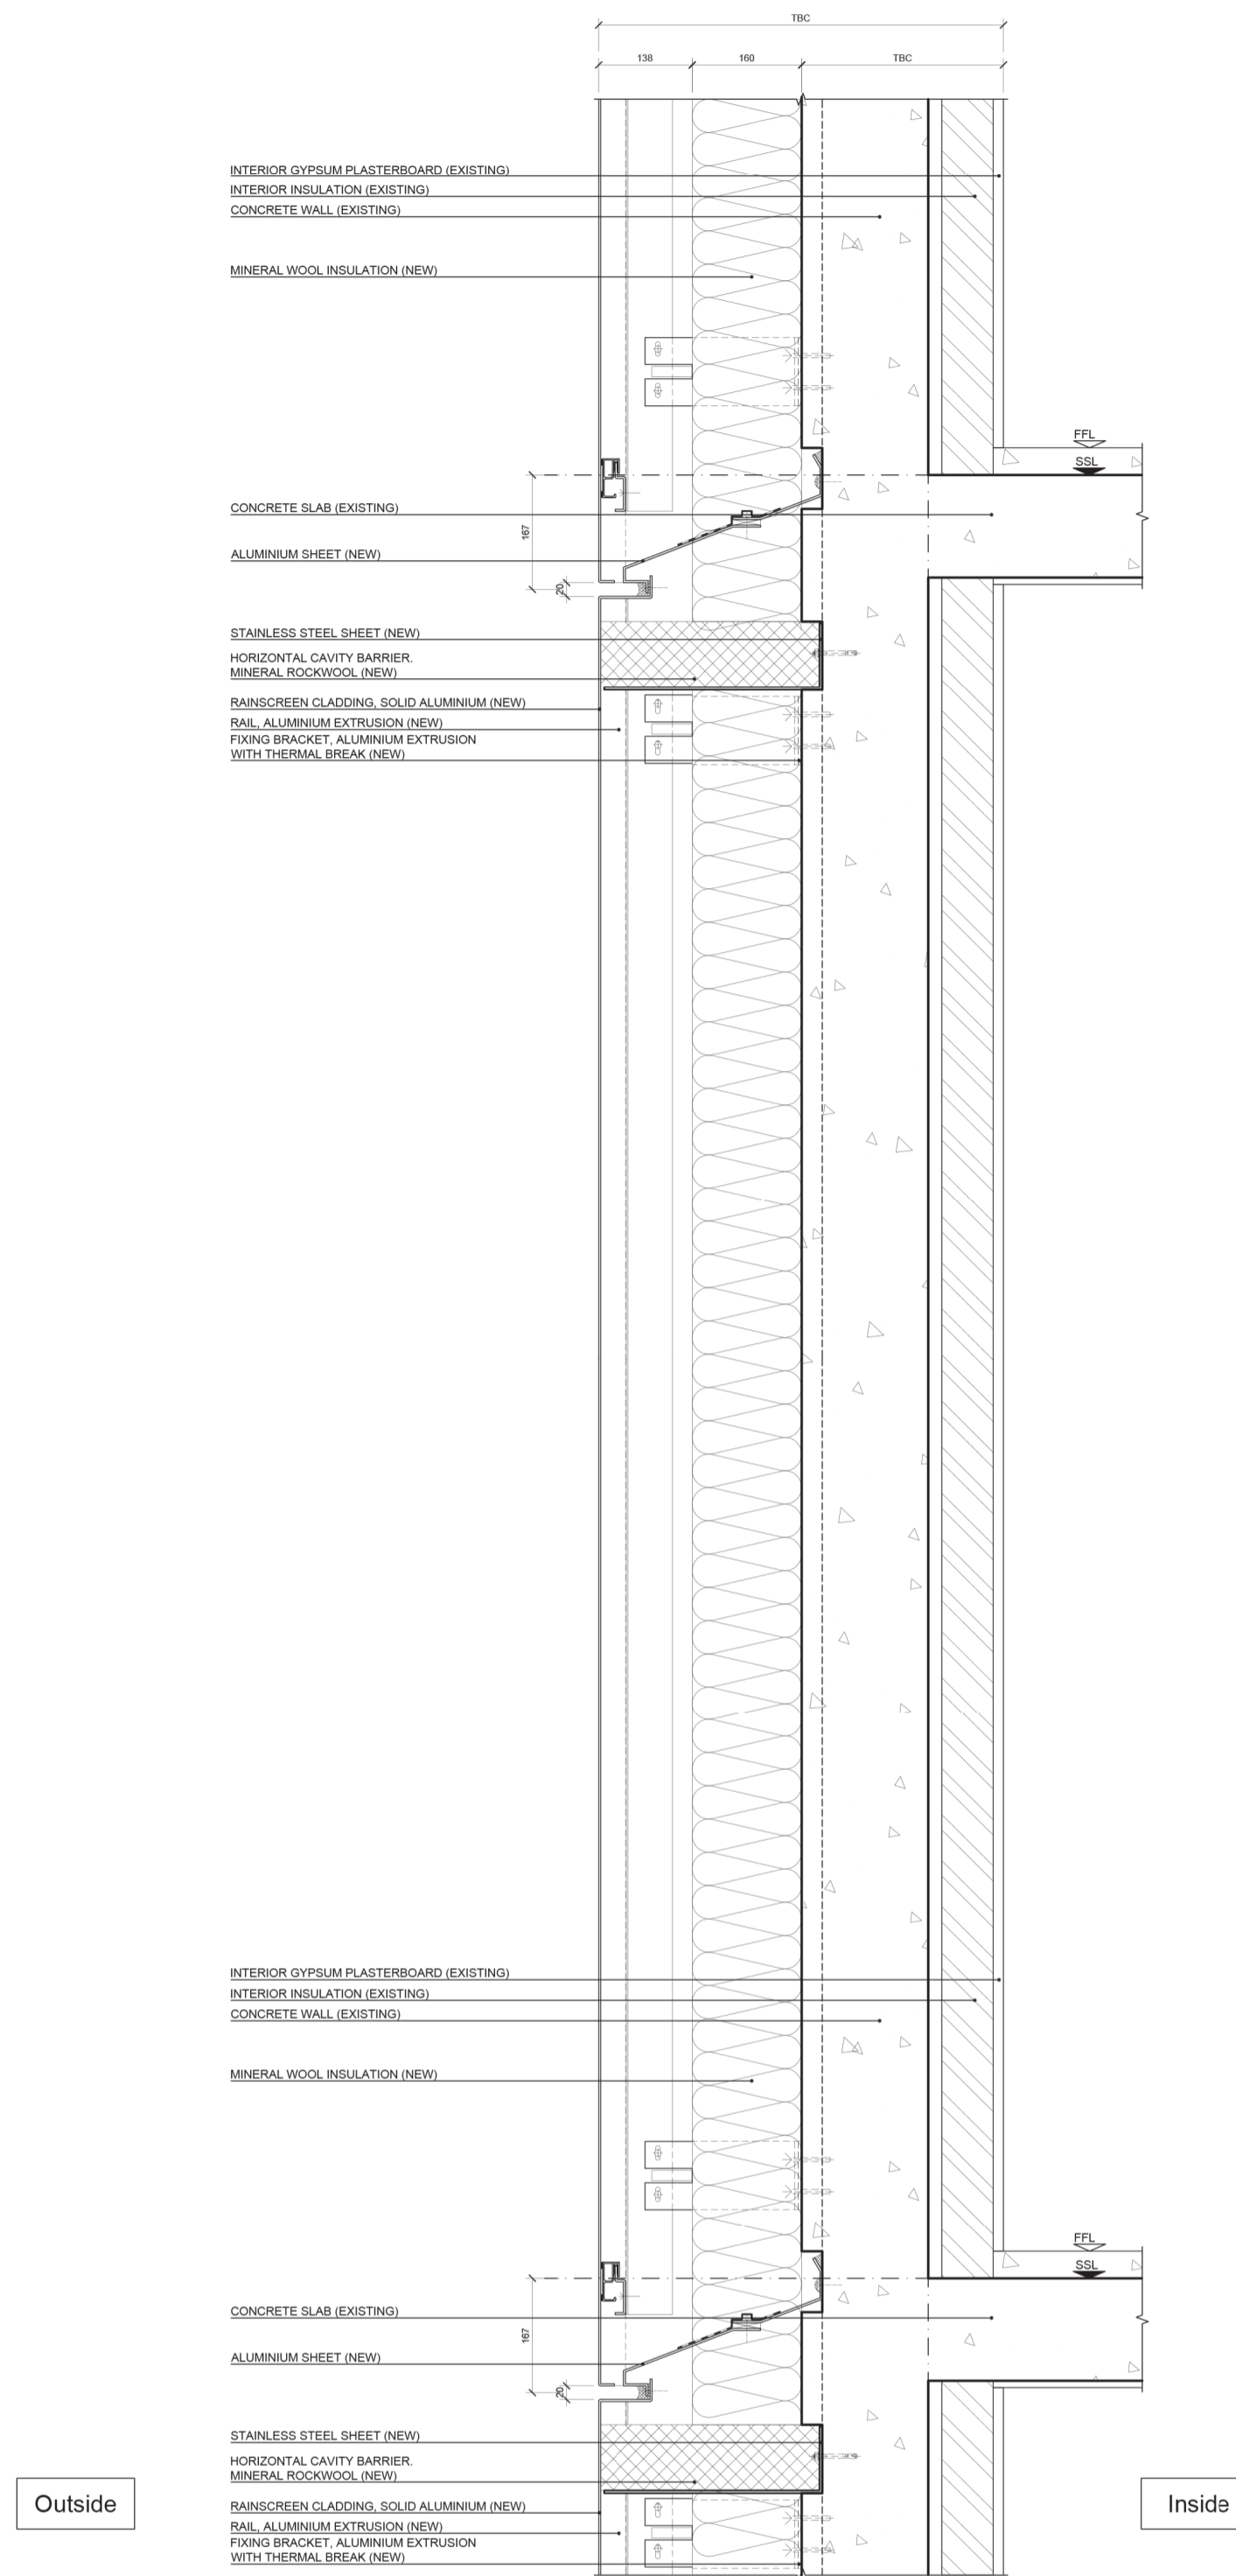

0 100 200 300 400 500 mm
SCALE 1:10

1- Section - Typical Bay at Cladding
Scale 1 : 10

THIS DRAWING AND THE INFORMATION IT CONTAINS ARE THE PROPERTY OF ARUP FACADE ENGINEERING.
 DESIGN RISKS AND ASSUMPTIONS ARE PART OF THE CDM RISK REGISTER.
 READ THIS DRAWING IN CONJUNCTION TO THE CDM RISK REGISTER.
 THE DRAWING CONTENT REFLECTS THE DESIGN INTENT ONLY AND IS NOT FOR CONSTRUCTION.

NOTE: DIMENSIONS SHOWN ARE NOMINAL. TO BE VERIFIED BY SURVEY INFORMATION.

00	15/03/18			
Rev	Date	By	Chkd	Appd

ARUP

13 Fitzroy Street
 London W1T 4BQ
 Tel +44 (0)20 7636 1531 Fax +44 (0)20 7560 3924
 www.arup.com

Client
 London Borough of Camden

Project Title
 Chalcots Estate London

Drawing Title
 Burnham
 Towers, Elevation
 Typical Bay Elevation
 Section through Cladding

Scale at A1 1:10

Role Façade Engineering

Suitability Planning

Arup Job No 259493

Rev 00

Name
 259493-ARUP-T4-ZZ-DR-YC-5201