


NOTES

-Do not scale from this drawing, except for planning purposes.
 -Check all dimensions on site.
 -Subject to survey.
 -Subject to site inspection.
 -Site boundary lines are indicative only.

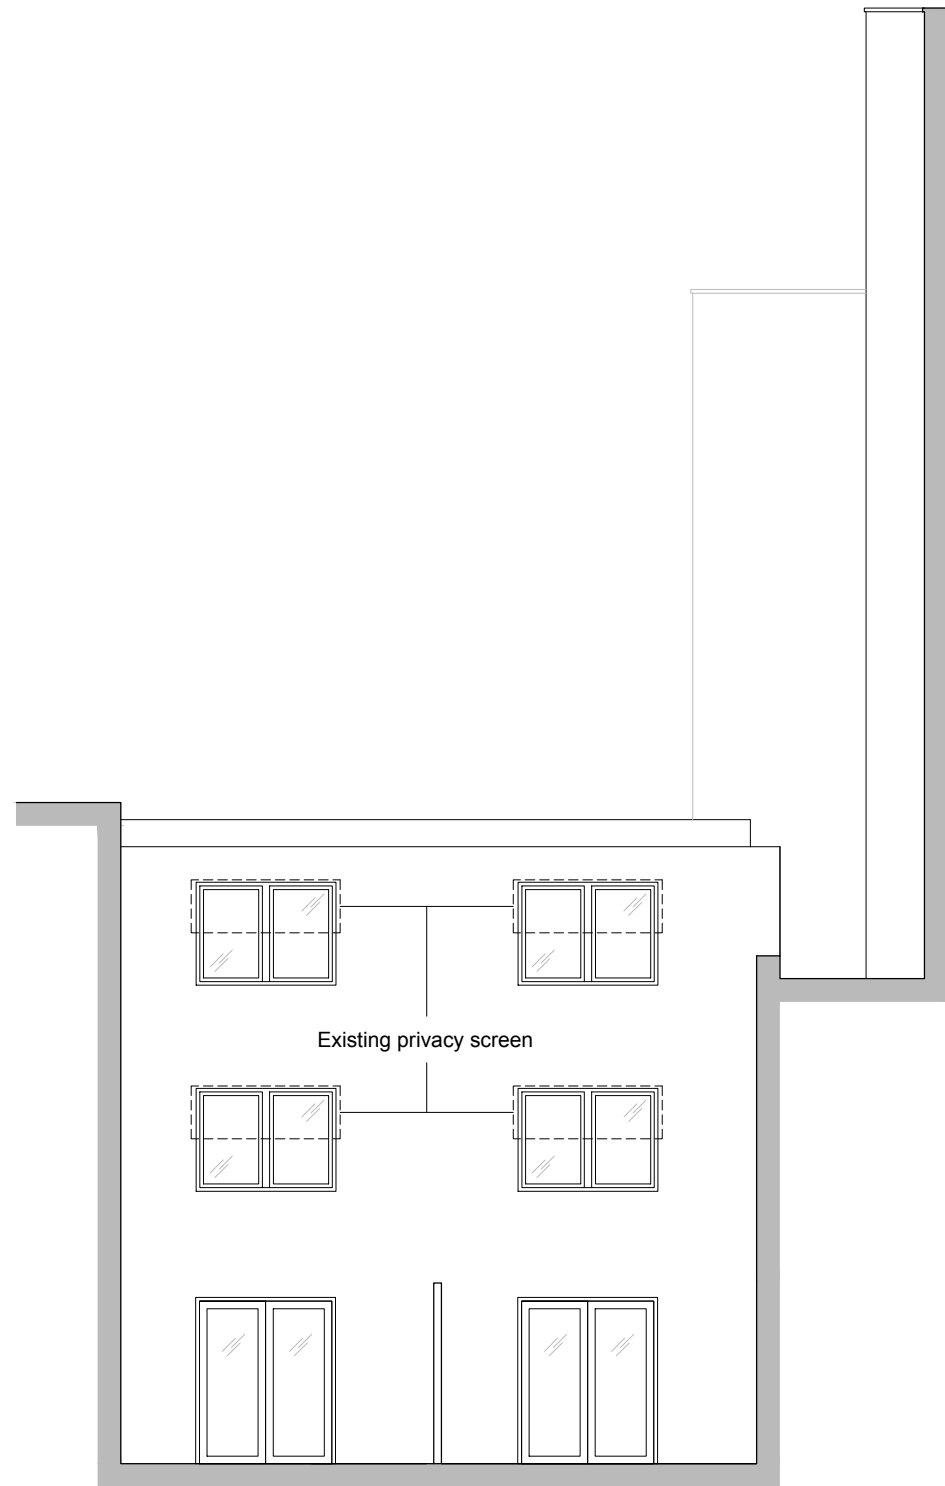

00(EL)P001
01

Proposed West Facing Courtyard Elevation



00(EL)P001
02

Proposed East Facing Courtyard Elevation



Rev#	Date	By	Description
B	07.03.2018	CG	Proposals updated
A	16.10.2017	CG	Scale bar updated

Revision Schedule

project
**86-88 DELANCEY STREET
 LONDON NW1 7SA**

title
**PROPOSED ELEVATIONS
 TO COURTYARD 01**

drawing status
PLANNING

contract no. - scale 1:50 @ A1 1:100 @ A3

client ref. - date JULY 2017

drawn by EF checked by CG

project no. P15-341	drawing number 00(EL)P001	revision B
------------------------	------------------------------	---------------