



EXISTING ROTUNDA ELEVATION
(SCALE 1:50 AT A1)

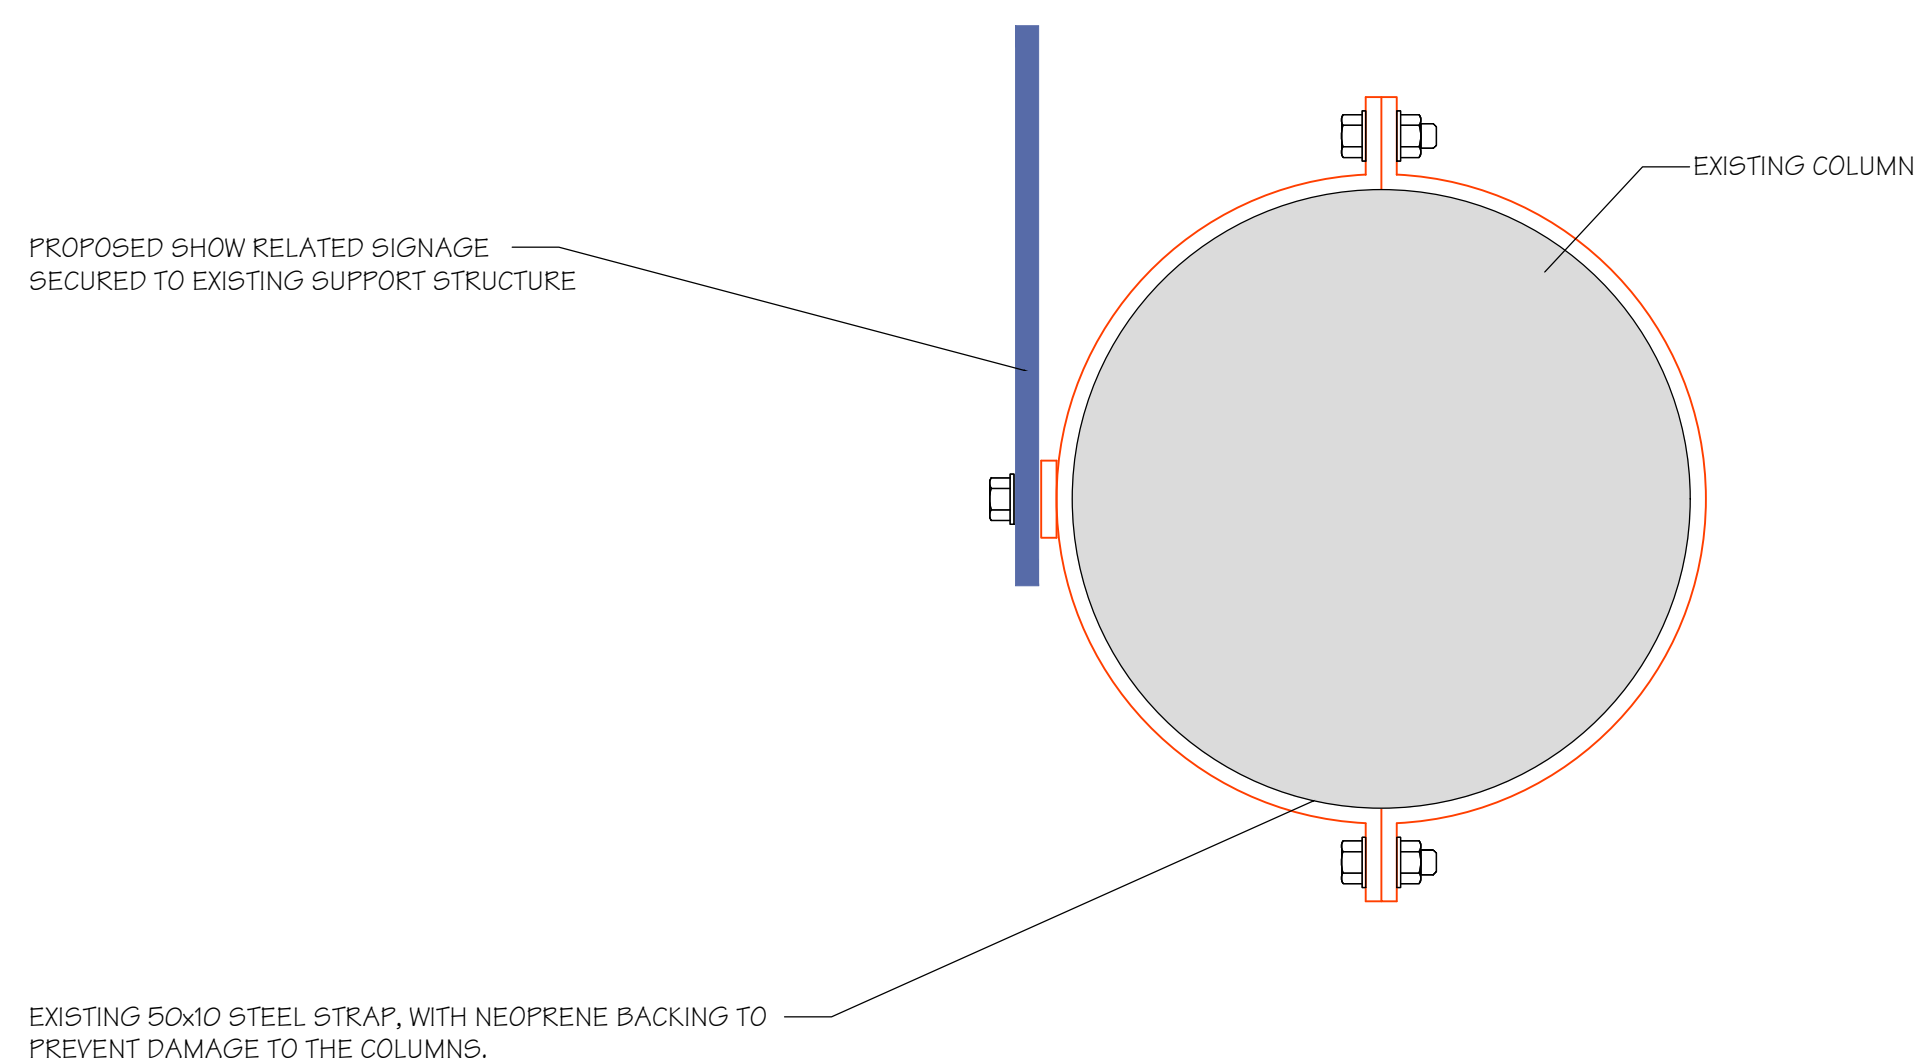

TYPICAL PLAN ON EXISTING COLUMN
FIXING DETAIL
(SCALE 1:5 AT A1)

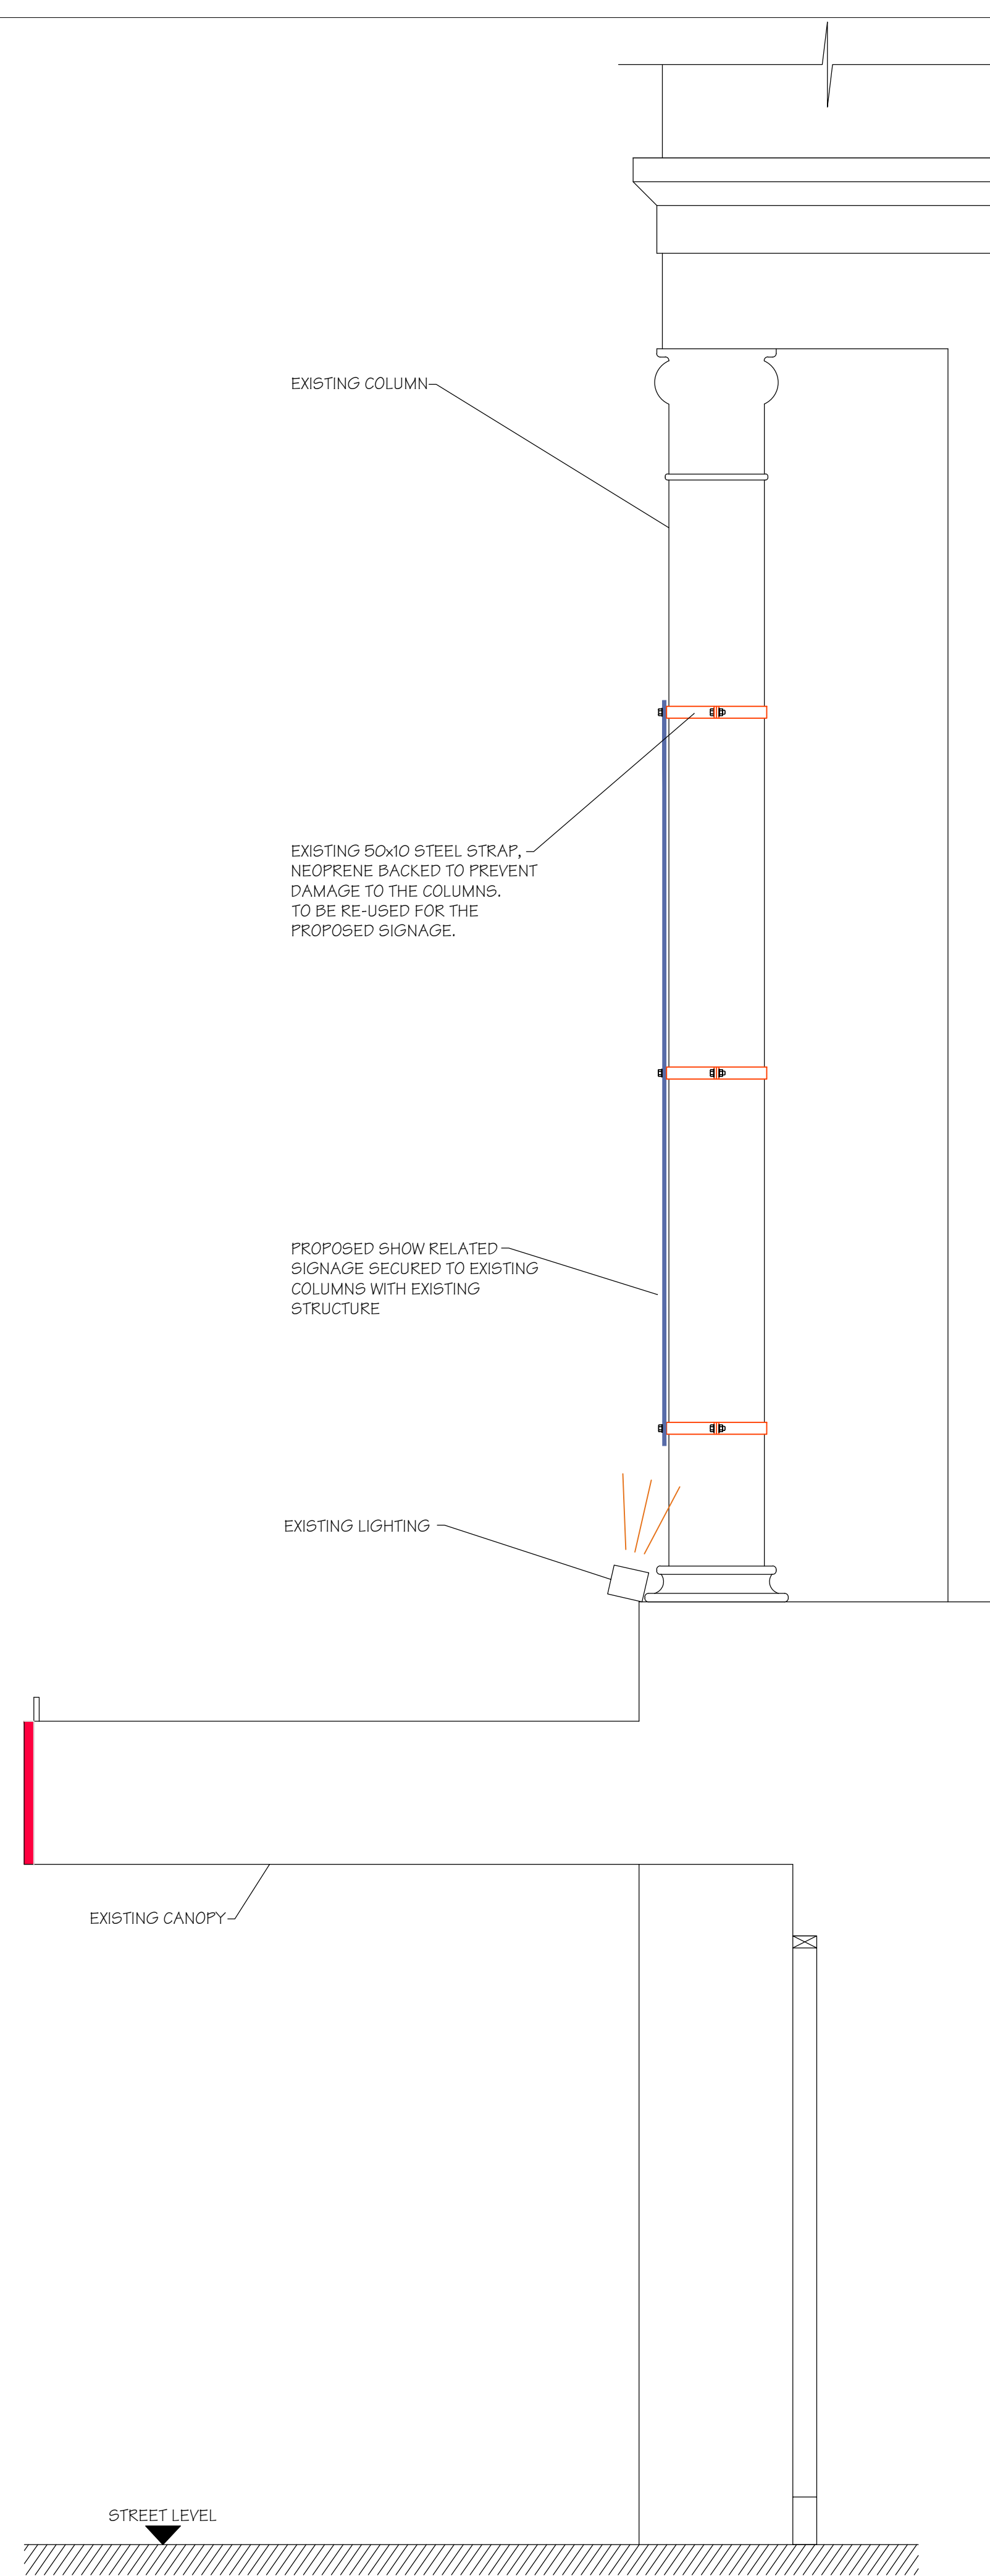

PROPOSED SECTION A-A
(SCALE 1:20 AT A1)

DO NOT SCALE THIS DRAWING.

ORIGINAL DRAWING SIZE A1

Notes

Rev	Date	Description	By
-----	------	-------------	----

Revisions

	204 BOLTON ROAD WALKDEN, WORSLEY MANCHESTER, M28 3BN
	Tel: 0161 790 4404 Fax: 0161 790 4405

Client
NEWMAN DISPLAYS LTD.

Site
PHOENIX THEATRE,
LONDON

Project
CHICAGO
SIGNAGE

Drawing Title
PROPOSED ROTUNDA
ELEVATION ON CHARING
CROSS ROAD

Scale	Date	Drawn	Checked	Passed
AS SHOWN	Jan 18	GT		

DRG. No.
2867-005(b)